
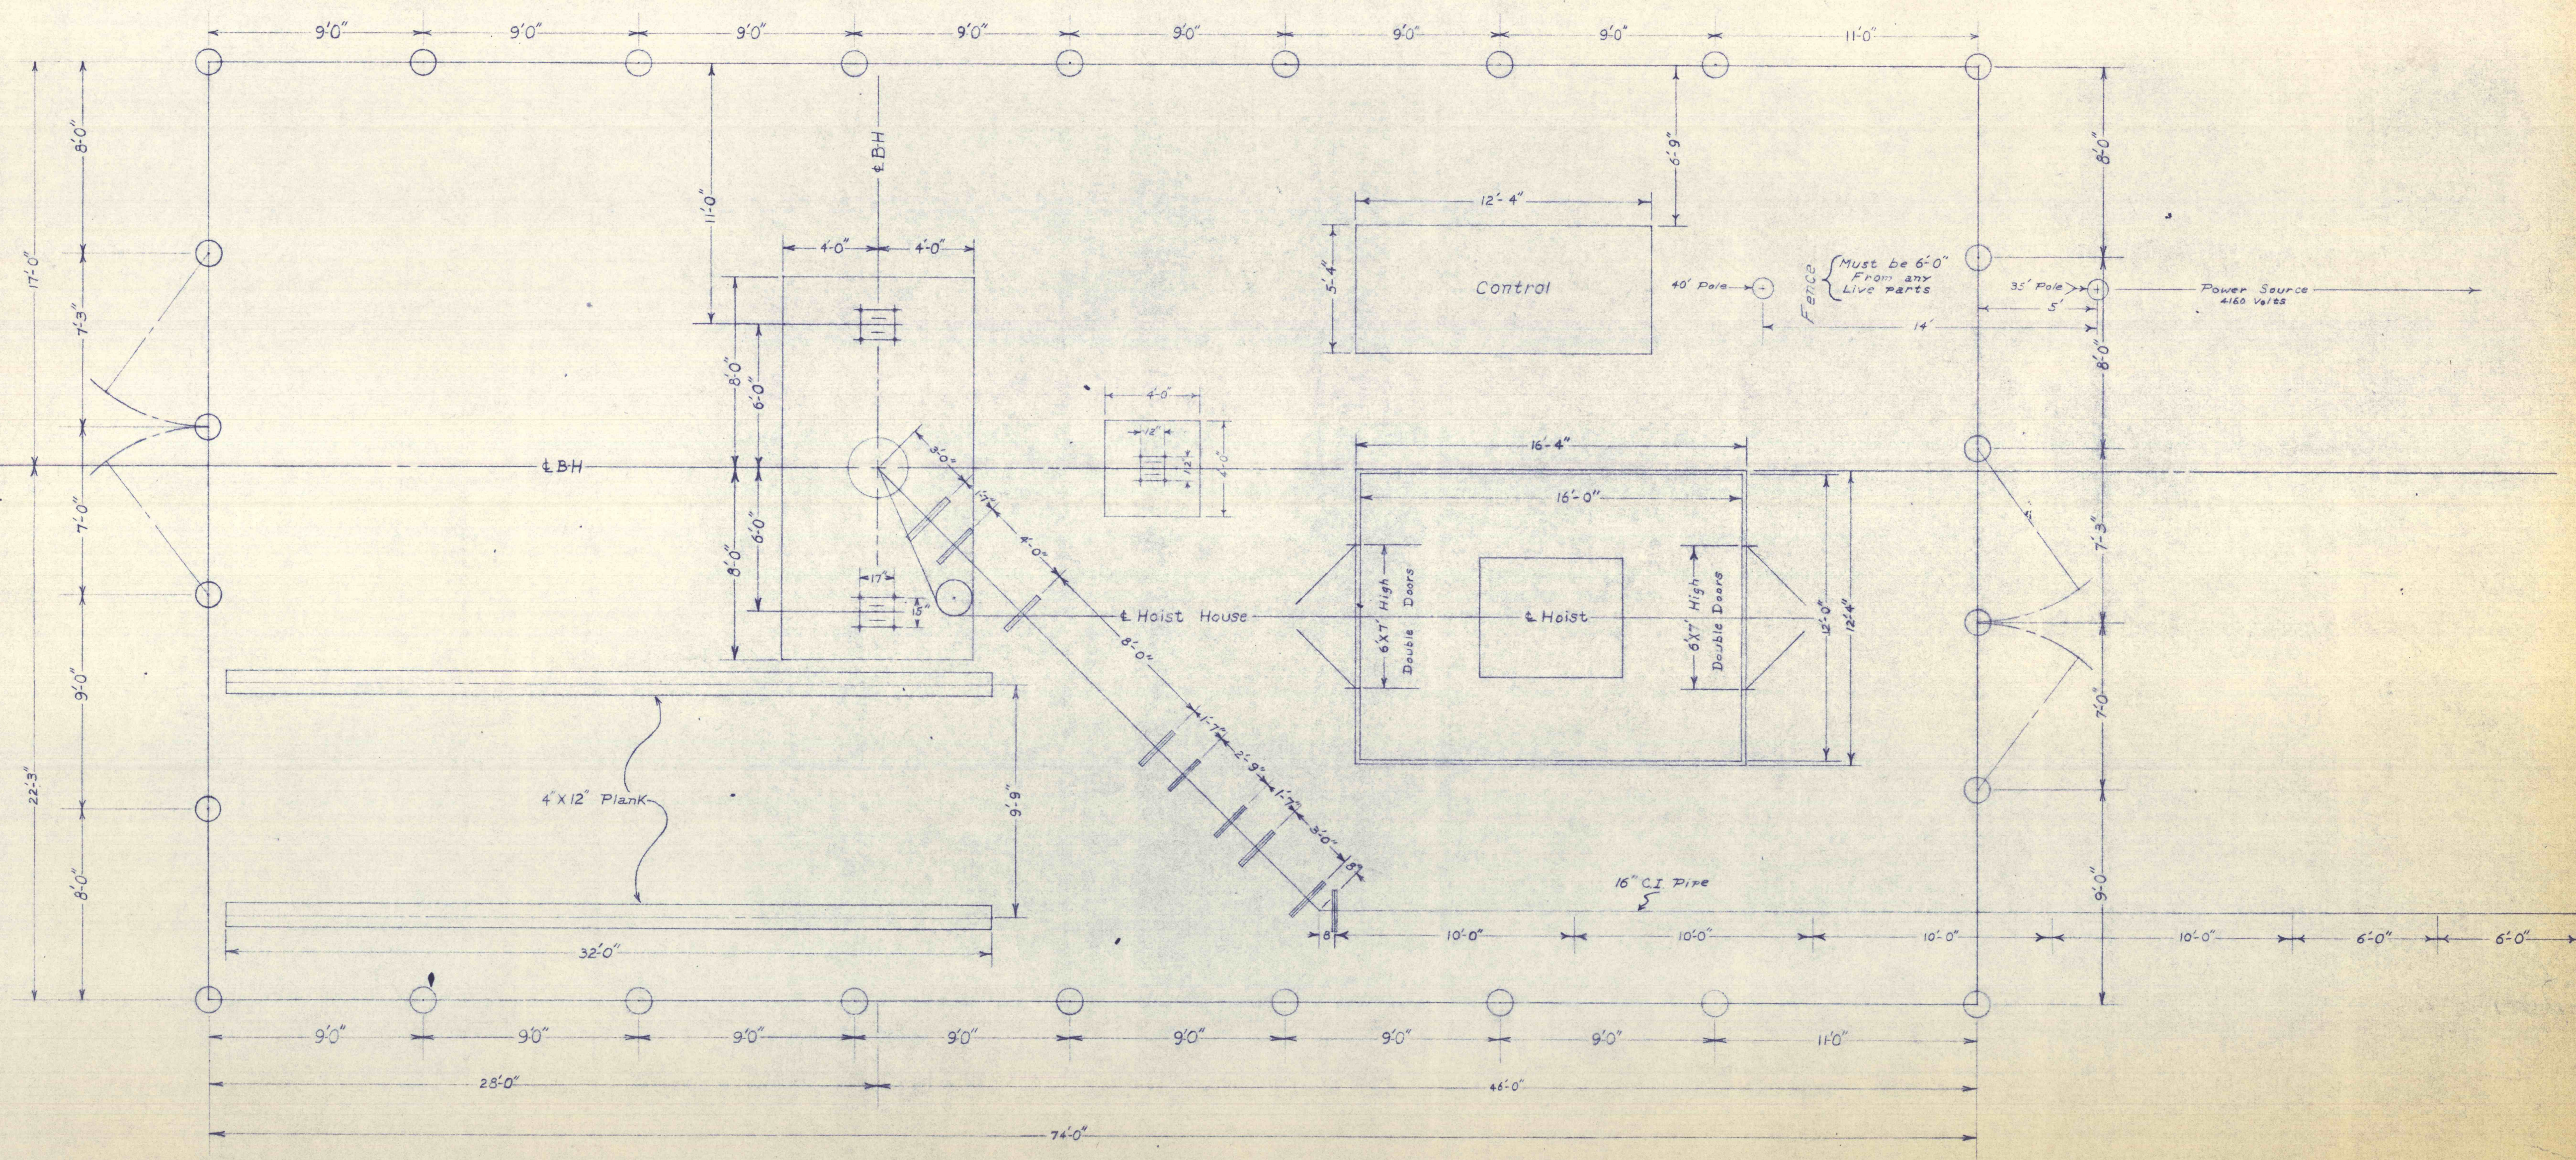


B O U L E V A R D A V E .

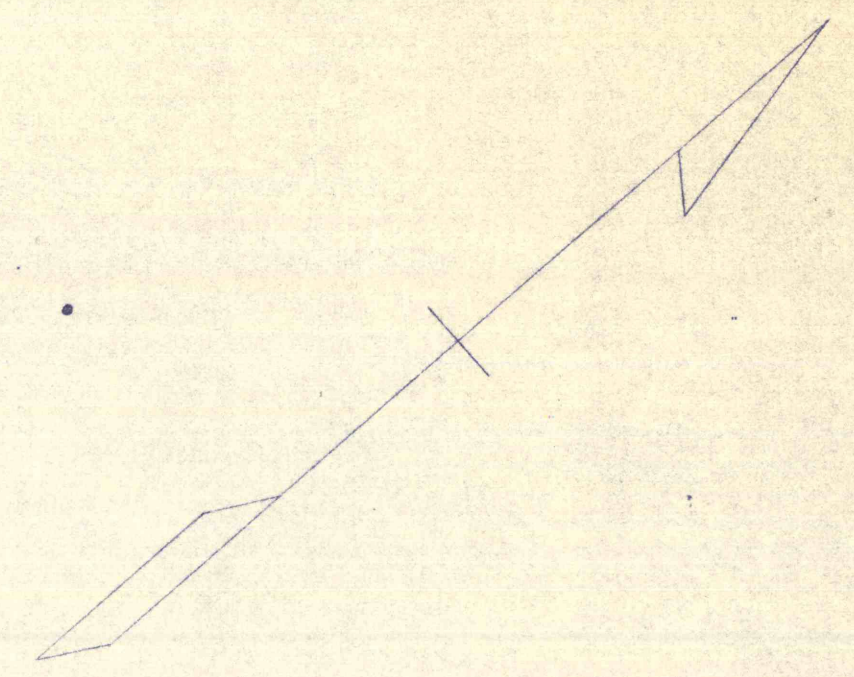

GENERAL ARRANGEMENT-PLAN  
of Proposed  
DEEP WELL PUMP INSTALLATION  
Situated at  
MARVINE COLLIERY  
in  
CITY OF SCRANTON, LACKAWANNA COUNTY, PENNA.  
DEPARTMENT OF MINES AND MINERAL INDUSTRIES  
90 East Union Street Wilkes-Barre, Penna.  
Scale: 1/4" = 1'  
February 24, 1917  
Plan No. 1  
Drawn By Pete Wilgus