
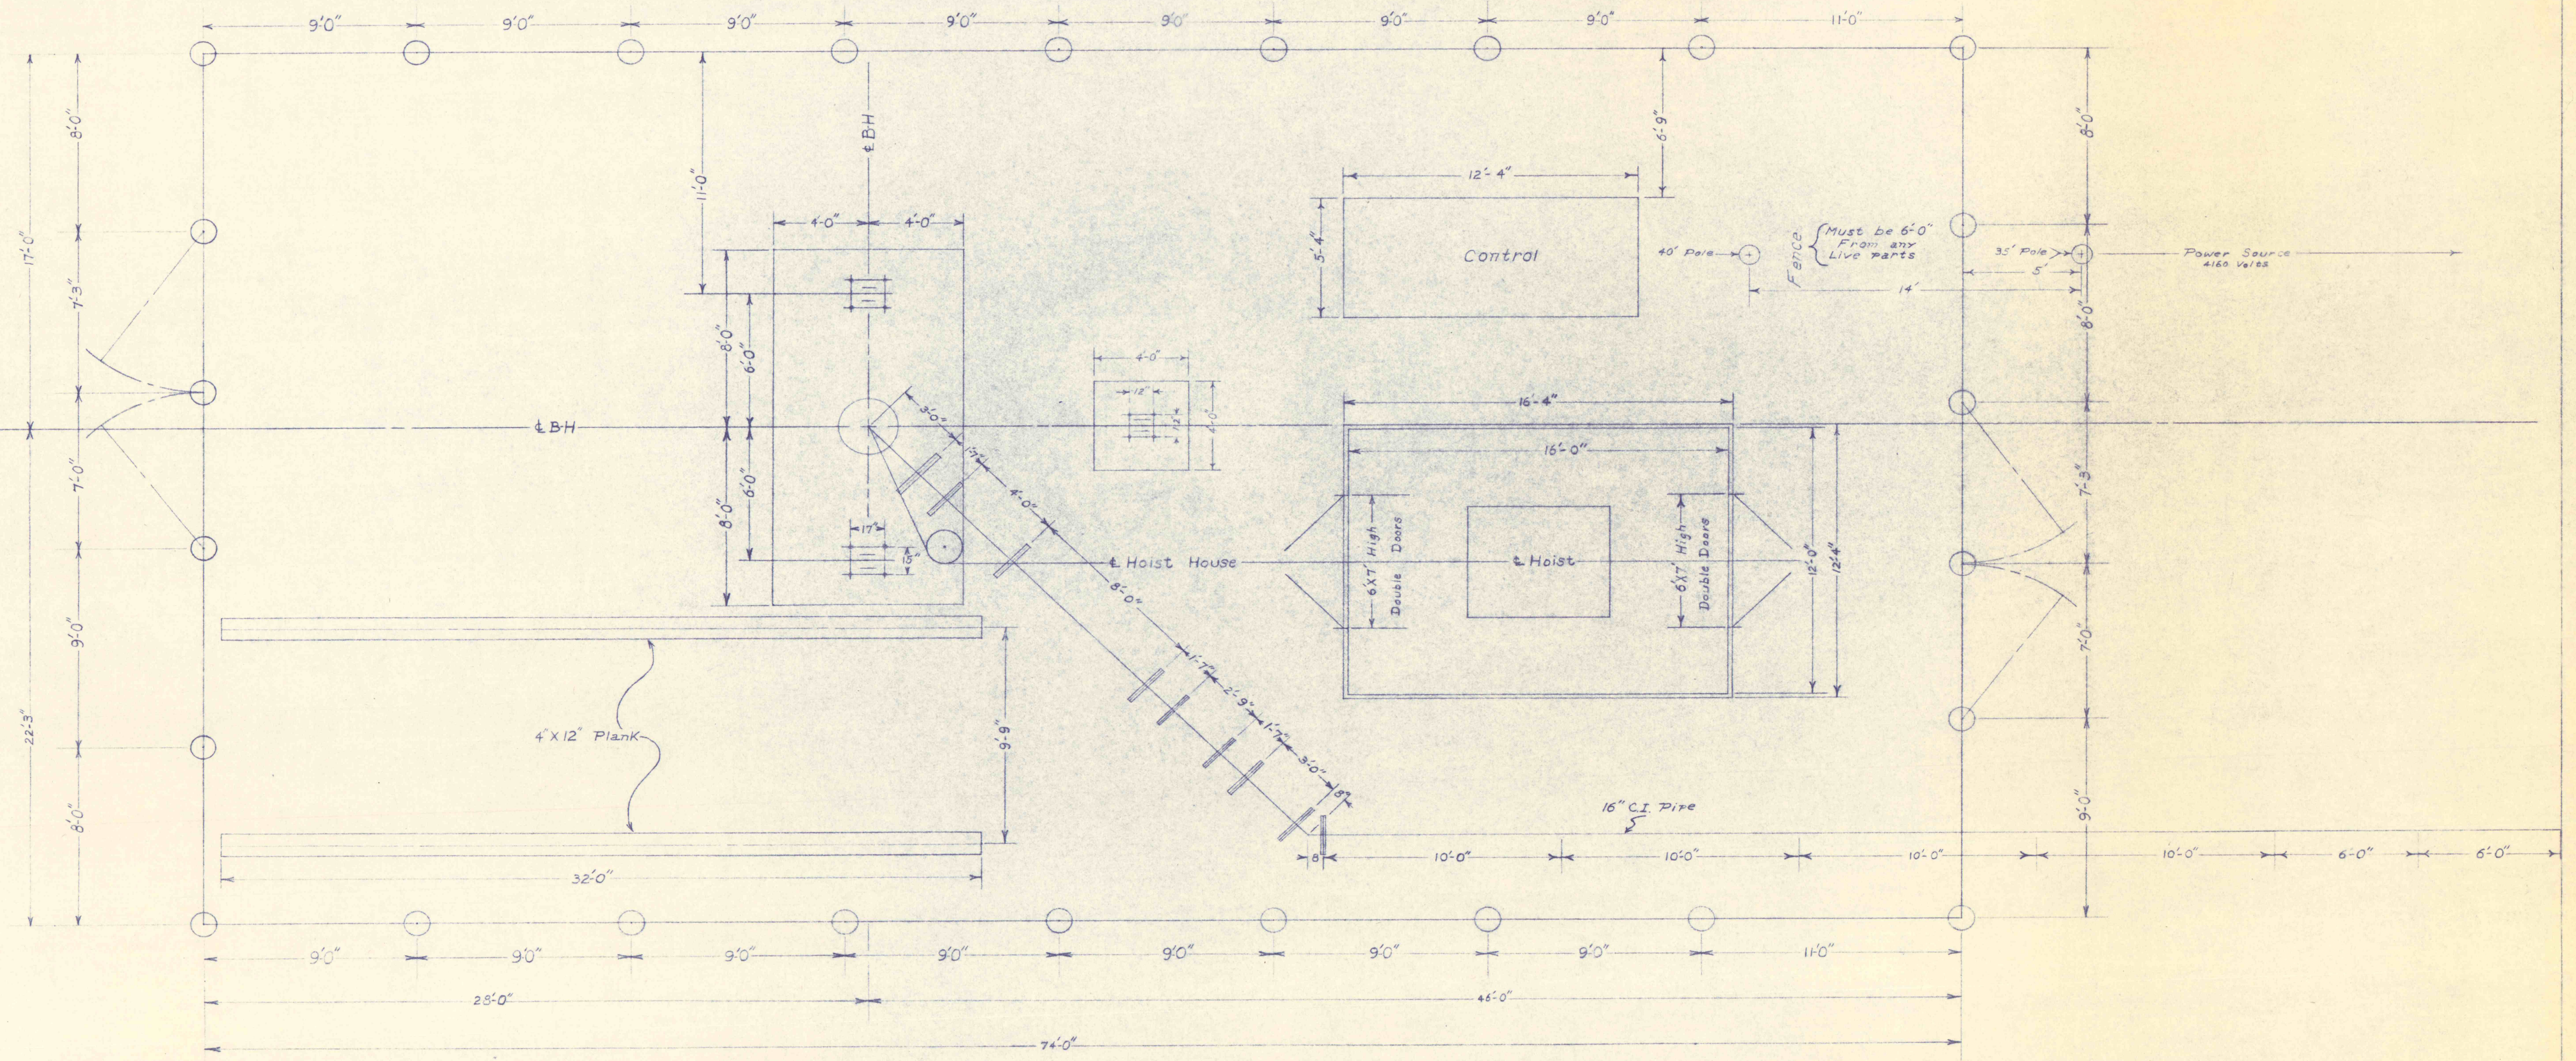


B O U L E V A R D A V E .

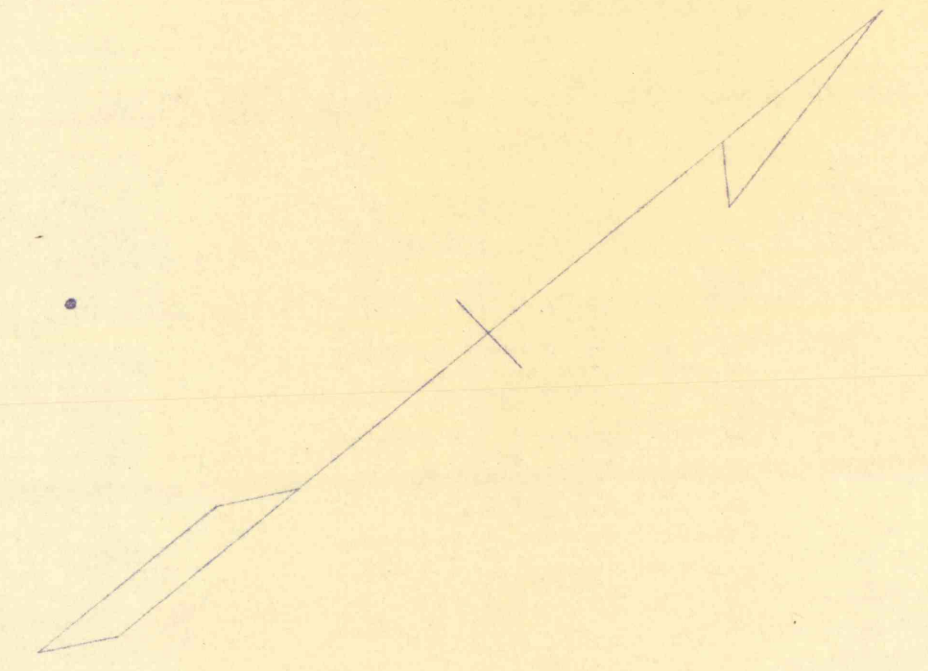

GENERAL ARRANGEMENT-PLAN
 of Proposed
 DEEP WELL INSTALLATION
 Situated at
 MARVINE COLLIERY
 in
 CITY OF SCRANTON, LACKAWANNA COUNTY, PENNA.
 DEPARTMENT OF MINES AND MINERAL INDUSTRIES
 90 East Union Street Wilkes-Barre, Penna.
 Scale: 1/4" = 1'
 February 24, 1918
 Plan No. 1
 Drawn By Pete W.