


VICINITY MAP
SCALE 1"=100'

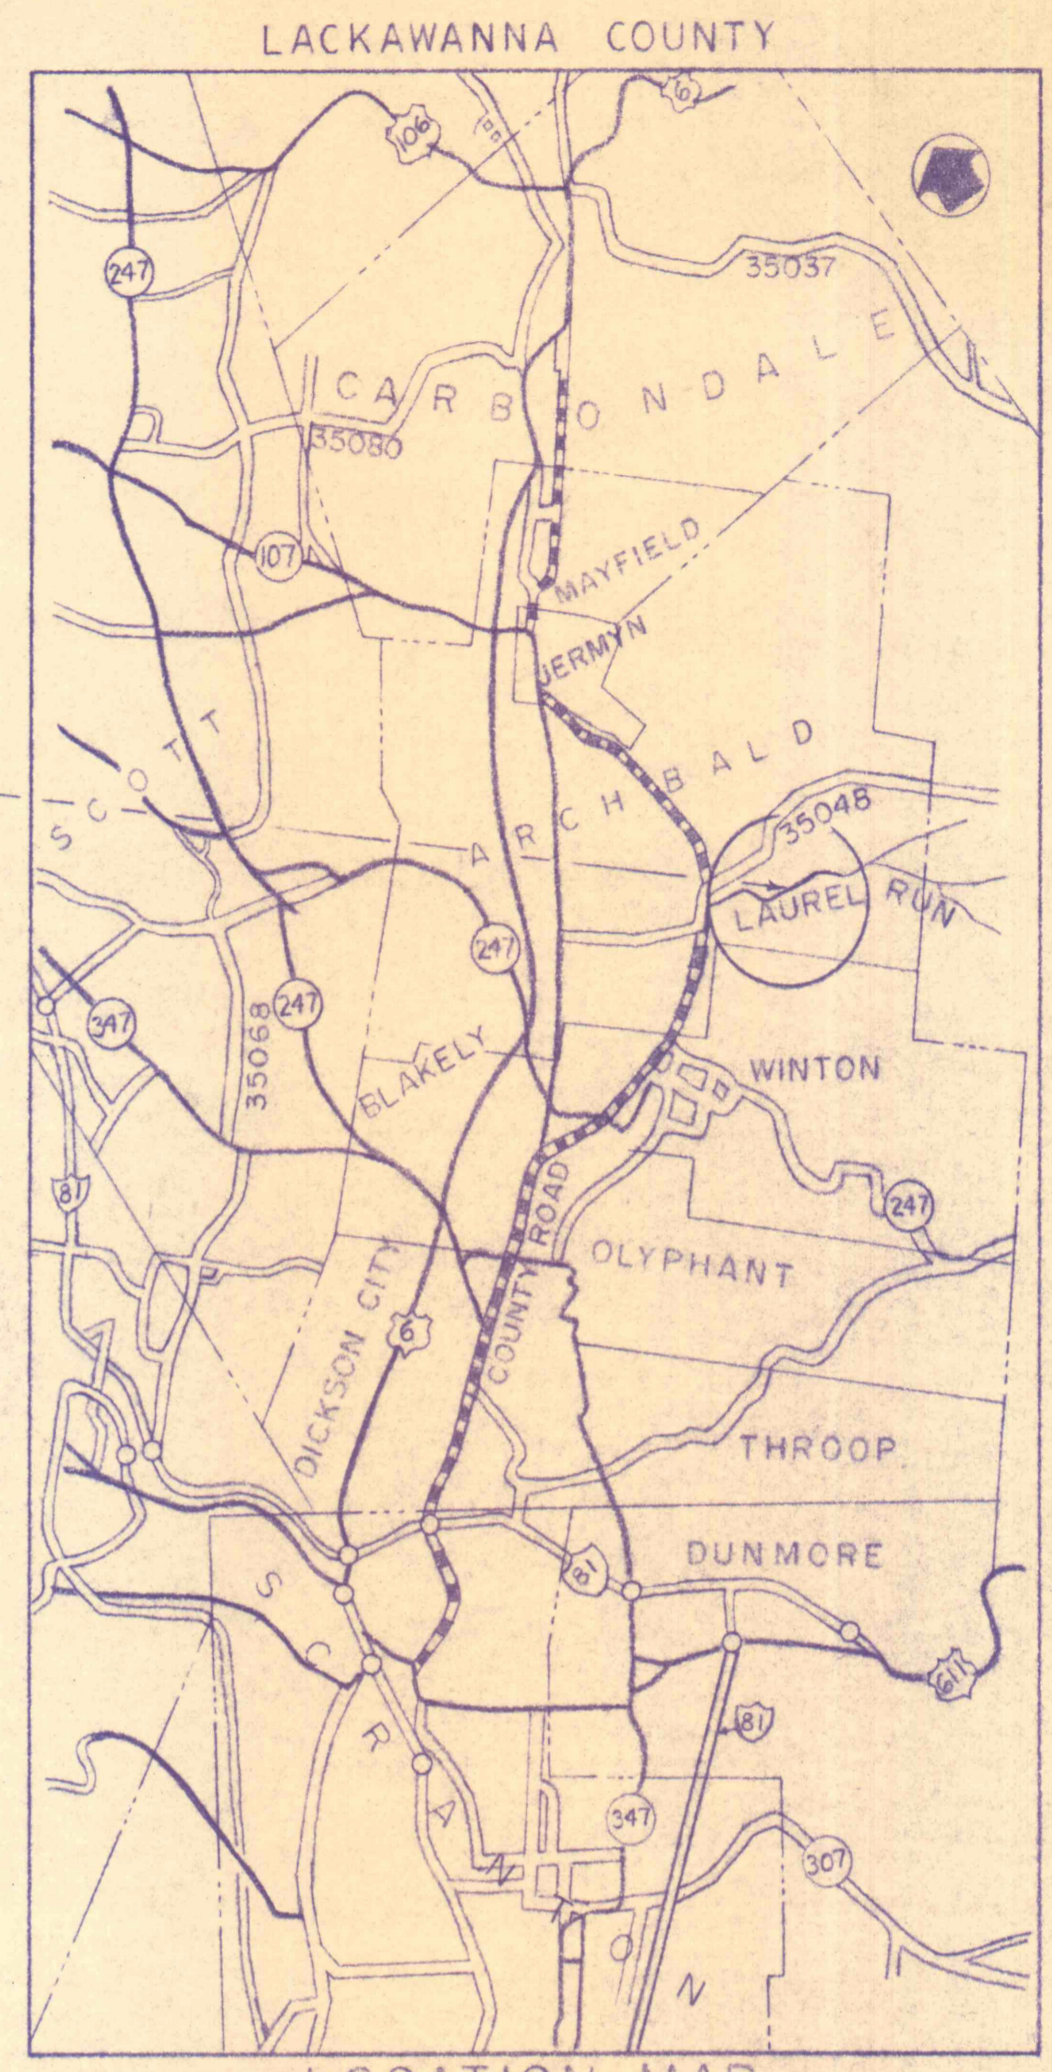


LOCATION MAP
SCALE 1"=3 MILES

STA 0+00
START CHANNEL
RECONSTRUCTION

PROJECT SITE


STA 24+64.13
STOP CHANNEL
RECONSTRUCTION

- LEGEND**
- LIMIT OF CHANNEL CLEARING
 - LIMIT OF GRADING
 - LIMIT OF CONTRACTORS WORKING AREA
 - LIMIT OF REVEGETATION
 - PROJECT LIMIT
 - ACCESS ROAD

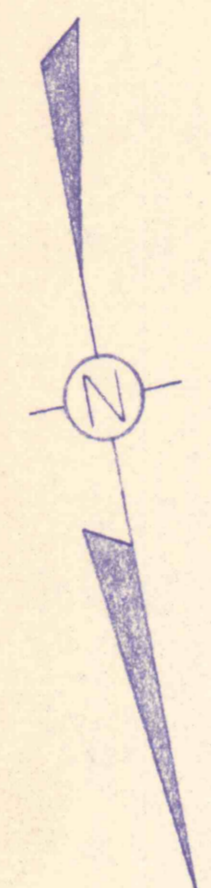

PLAN

VICINITY MAP ONLY

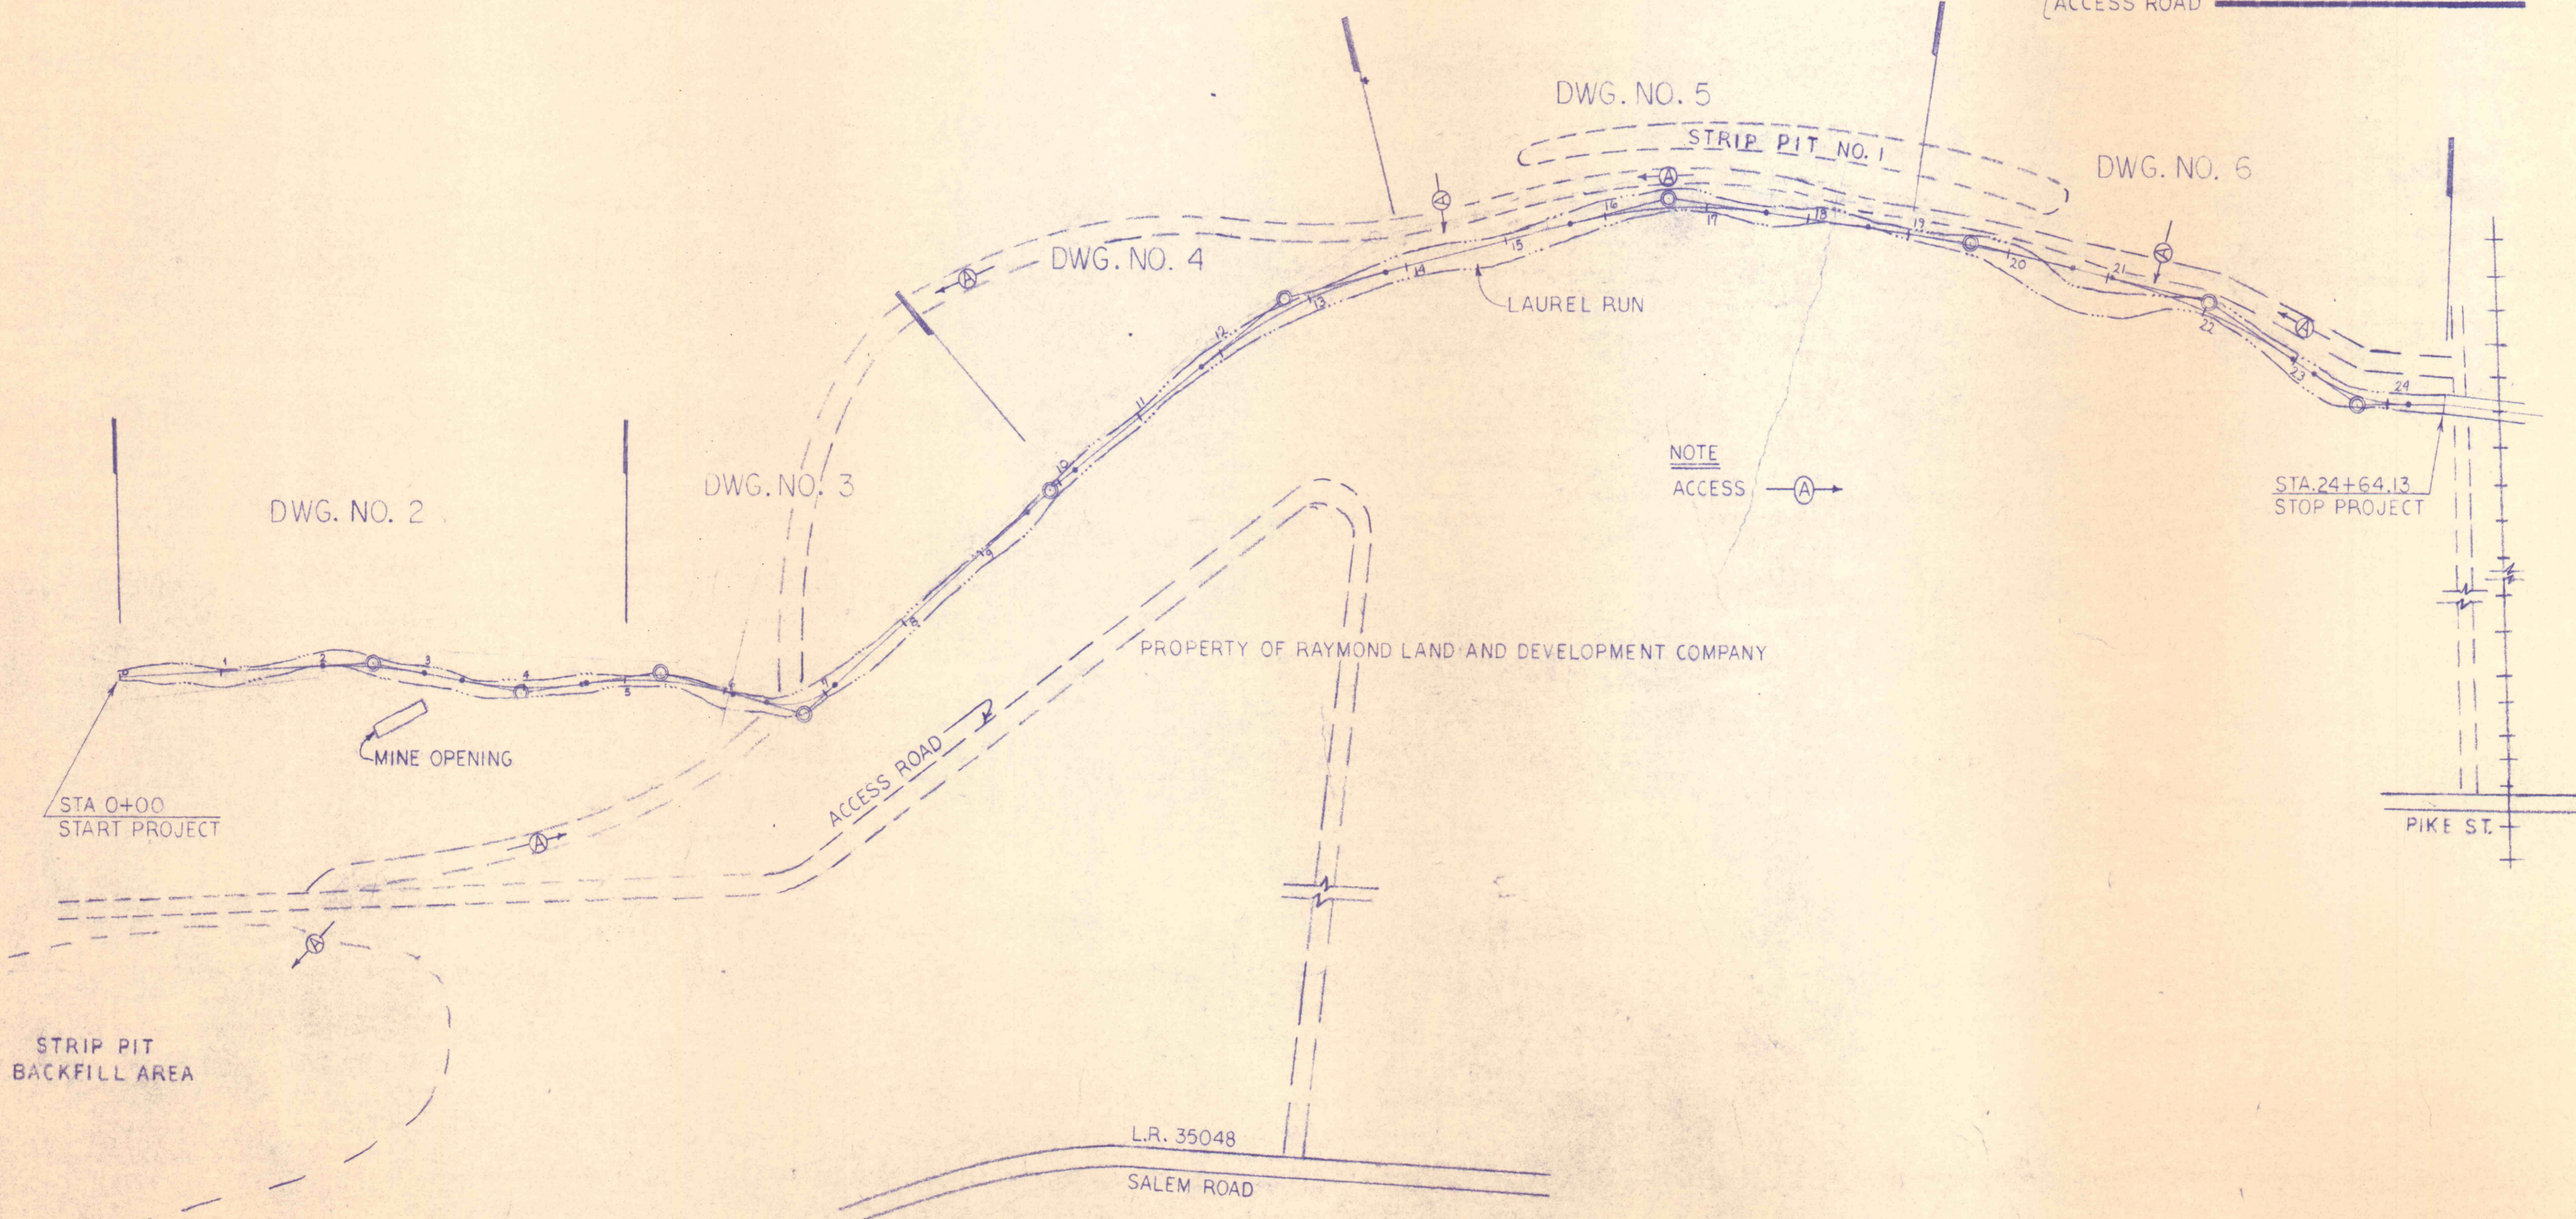

GENERAL PLAN OF CHANNEL RESTORATION
SCALE: 1"=100'

NO.	DATE	REVISION	APPR.
SUBMITTED			
<i>Robert J. Schneider</i> PROFESSIONAL			
APPROVED			
CHIEF - DIVISION OF MINE RECLAMATION			
APPROVED			
DIRECTOR - BUREAU OF DESIGN			
COMMONWEALTH OF PENNSYLVANIA DEPARTMENT OF ENVIRONMENTAL RESOURCES OFFICE OF RESOURCES MANAGEMENT			
CONTRACT NO SL 139-1-1 MINE DRAINAGE POLLUTION ABATEMENT LAUREL RUN LACKAWANNA RIVER WATERSHED LACKAWANNA COUNTY, PENNSYLVANIA			
ALBERT E. PETERS ASSOCIATES Engineers-Designers-Consultants 301 North Main Avenue Scranton, Penna. 18504			
INDEX VICINITY & LOCATION MAPS			
DRAWN BY	DATE	DRAWING NO.	
J.J.T.		1 OF 6	
CHECKED BY	SCALE		
R.J.S.	AS NOTED		