

PLAN 5TA 447 TO 468 SCALE : 1" = 100'

NOTES:

- 1. EXISTING CONTOURS ARE BASED ON AN AERIAL SURVEY FLOWN ON MARCH 31, 1971. THE CONTOURS DO NOT REFLECT CHANGES IN THE TOPOGRAPHY SINCE THE ABOVE DATE, AND ARE THEREFORE, PROVIDED FOR THE CONTRACTOR'S GENERAL INFORMATION ONLY.
- 2. LIMIT OF WORK INCLUDES ALL AREAS TO BE GRADED AND SEEDED, BUT SOME AREAS TO BE SEEDED DO NOT REQUIRE GRADING. SEE CROSS SECTIONS FOR TYPICAL GRADING REQUIREMENTS.
- 3. IT IS INTENDED THAT ONLY MATERIAL AVAILABLE WITHIN THE LIMITS OF WORK IS TO BE USED FOR GRADING. 4. ADEQUATE FIELD STAKE OUT INFORMATION FOR THE CONTRACTOR TO ADEQUATELY LOCATE THE ROADWAY WILL BE PROVIDED BY THE DEPARTMENT OF ENVIRONMENTAL RESOURCES.
- 5. NO GRADING SHALL BE DONE OVER THE PENN FUEL GAS, INC. PIPELINE. THE LOCATION OF THE PIPELINE WILL BE ESTABLISHED AT THE SITE BY PENN FUEL GAS, INC., OXFORD, PENNSYLVANIA, UPON' AT LEAST 30 DAYS NOTIFICATION BY THE CONTRACTOR.
- G. CONTRACTOR SHALL OBSERVE ALL APPLICABLE REGULATIONS OF THE PENNSYLVANIA GAME COMMISSION.
- 7. LOCATE DISCHARGE POINT OF SLOPE DRAINS AT NATURAL DRAINAGE SWALES TO BEAR CREEK AS DIRECTED BY THE ENGINEER.
- 8. DITCH LOCATIONS SHOWN ARE APPROXIMATE, PROVIDE LONGITUDINAL SLOPE BETWEEN 0.5% AND 1%.
- 9. AREA WITHIN THE LIMIT OF WORK WAS FORMERLY A STRIP MINE WHICH PROBABLY CONTAINED CONNECTIONS TO THE DEEP MINES WHICH ARE NOT NOW VISIBLE, CONTRACTOR SHALL EXERCISE SUITABLE CAUTION IN PERFORMANCE OF THE WORK TO PROTECT HIS EQUIPMENT AND PERSONNEL. APPROXIMATE LOCATION OF A KNOWN HOLE IS INDICATED TO THE RIGHT
- 10. THE PENNSYLVANIA GAME COMMISSION WILL PROVIDE SHRUB SEEDS FOR THE TYPE "A" MIX TO BE APPLIED FROM STATION
- 11. THE INDICATED SEEDING TYPE AREAS ARE APPROXIMATE. IT IS INTENDED THAT TYPE "A" SEEDING BE APPLIED TO SLOPES LESS THAN 30 % AND TYPE "B" TO SLOPES GREATER THAN 30%.
- 12. THE GRADING LIMIT SHOWN ON THE CROSS SECTIONS IS APPROXIMATE. DEVIATIONS FROM THESE LIMITS WILL BE PERMITTED SUBJECT TO THE APPROVAL OF THE ENGINEER AND PROVIDING THE FULL INTENT OF THE ABATEMENT PLAN IS SATISFIED.

LEGEND

AREA TO RECEIVE TYPE "A" SEEDING (SLOPES & 30 %)

AREA TO RECEIVE TYPE "B" SEEDING (SLOPES > 30%)

PROPOSED GAME COMMISSION ROAD AND SURVEY STATION

EXISTING CONTOUR ELEVATION

EXISTING SPOT ELEVATION X 1350

ELECTRICAL TRANSMISSION TOWER


- UTILITY POLE

LIMIT OF WORK (RIGHT OF WAY & CONTRACTORS WORKING AREA)

DRAINAGE DITCH

BITUMINOUS COATED CORRUGATED METAL PIPE (BCCMP)

===== 1/2 SECTION SLOPE DRAIN

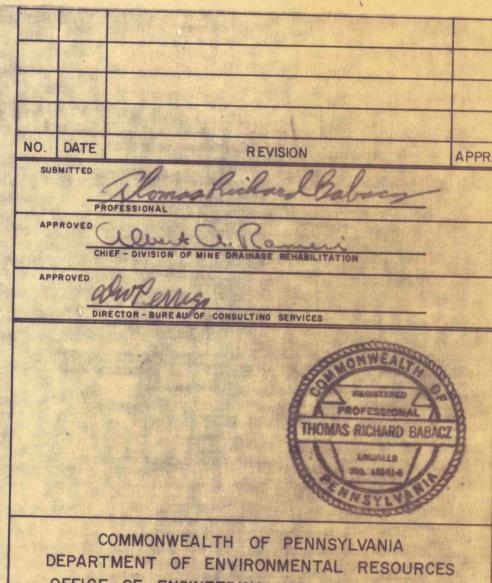

OFFICE OF ENGINEERING AND CONSTRUCTION

PROJECT NO. SL 170-1A

STRIP MINE RECLAMATION QUICK START PROJECT "D" STATE GAME LAND NO. 264 WICONISCO CREEK WATERSHED DAUPHIN COUNTY, PENNA.

BRANCH OFFICES: POTTSTOWN , PENNSYLVANIA
BRANCH OFFICES: PHILADELPHIA , PA. - LONG ISLAND, N.Y.- MIAMI, FLA.
PITTSBURGH, PA. - BALTIMORE, MD. - LONG BEACH, CALIF. - WASHINGTON D.C.

PLAN STA. 447 TO 468 LEGEND & NOTES

DEC. 5, 1972 SCALE | 1' = 100'

2 of