


SCHEME D
L.R. 755



Alternate Treatment
Sta. 11+25 to Sta. 17±

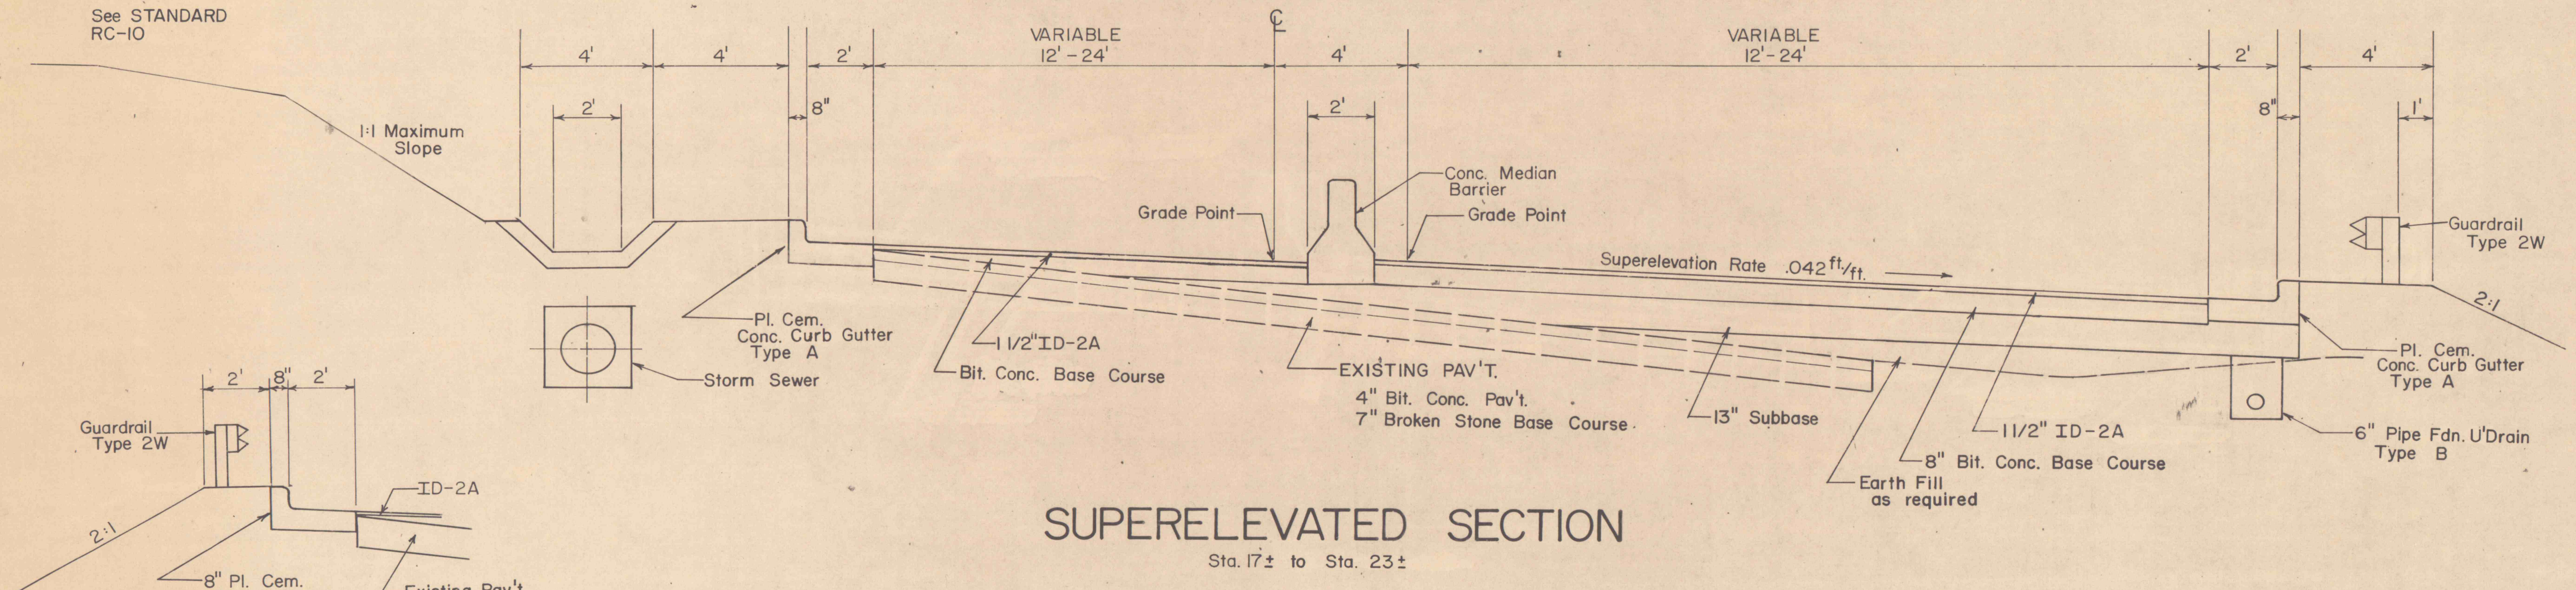