


SCHEME 'D'  
L.R. 755

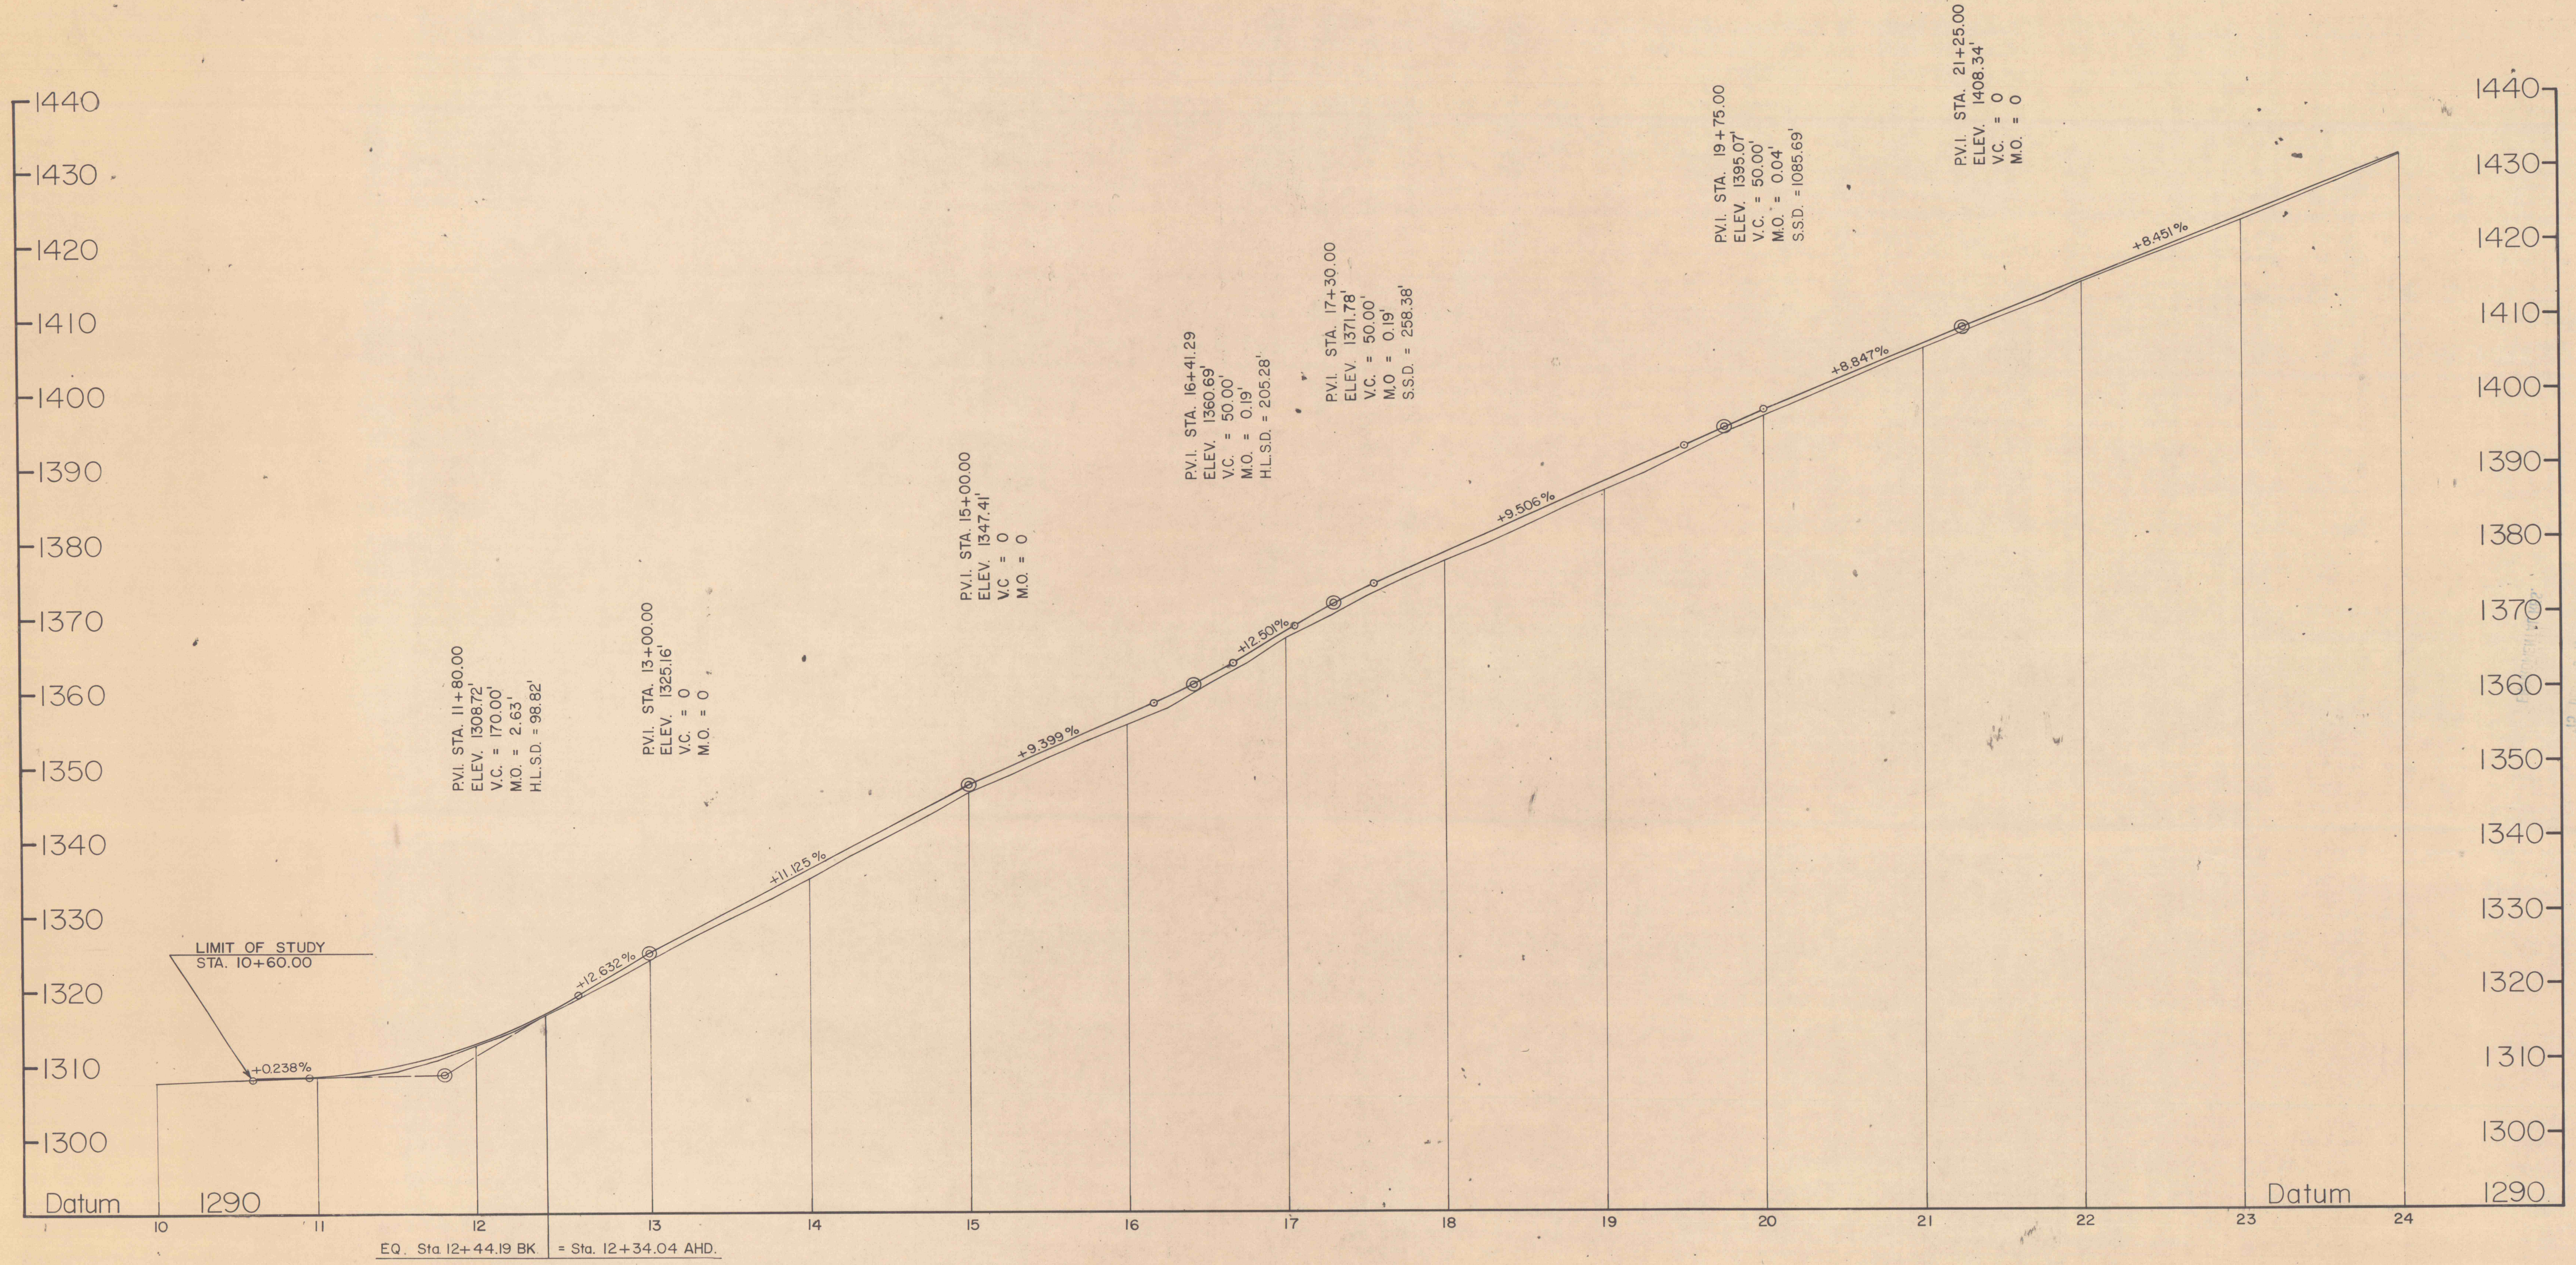

EQ. Sta 12+44.19 BK = Sta. 12+34.04 AHD.