


- NOTES:
1. All cross sections are shown looking downstream.
 2. For channel dimensions, see Details, Dwg. No's. 8 and 9.
 3. For General Notes, see Dwg. No. 3.
 4. For Concrete Notes, see Dwg. No. 8.

- REFERENCES:
1. Plan and Profile Dwg. No's. 3 and 4.
 2. Details Dwg. No's. 8 and 9.

| NO. | DATE | REVISION | APPR. |
|--------------------------------------|------|----------------------|-------|
| 4-19-76 | | Add chain link fence | WR |
| SUBMITTED <i>B.P. Rao</i> | | | |
| PROJECT CO-ORDINATOR | | | |
| APPROVED <i>Albert A. Raneri</i> | | | |
| CHIEF - DIVISION OF MINE RECLAMATION | | | |
| APPROVED <i>Dup-alego</i> | | | |
| DIRECTOR - BUREAU OF DESIGN | | | |

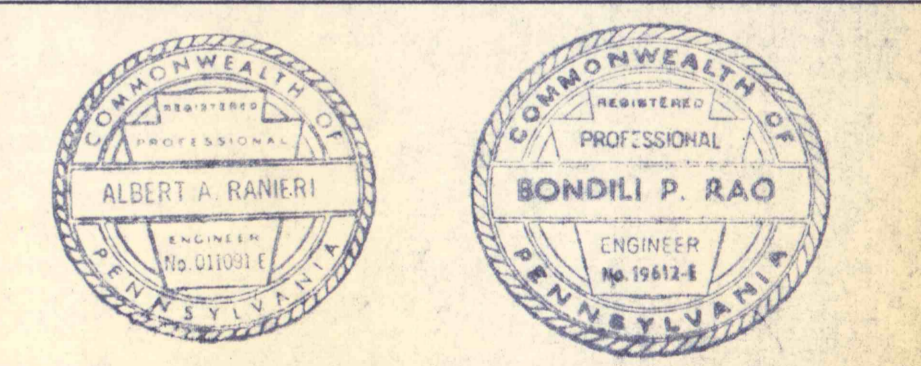

COMMONWEALTH OF PENNSYLVANIA
 DEPARTMENT OF ENVIRONMENTAL RESOURCES
 OFFICE OF RESOURCES MANAGEMENT
 CONTRACT NO. SL 113-3-1
 MINE DRAINAGE POLLUTION ABATEMENT
 MOUNT CARMEL
 SHAMOKIN CREEK WATERSHED
 NORTHUMBERLAND CO., PA.

| DRAWN BY | | DATE | DRAWING NO. |
|---------------|--|----------------|-------------|
| <i>W.M.C.</i> | | 21-Aug-75 | |
| CHECKED BY | | SCALE | |
| <i>E.C.R.</i> | | 1 in. = 10 ft. | |

6 of 10