
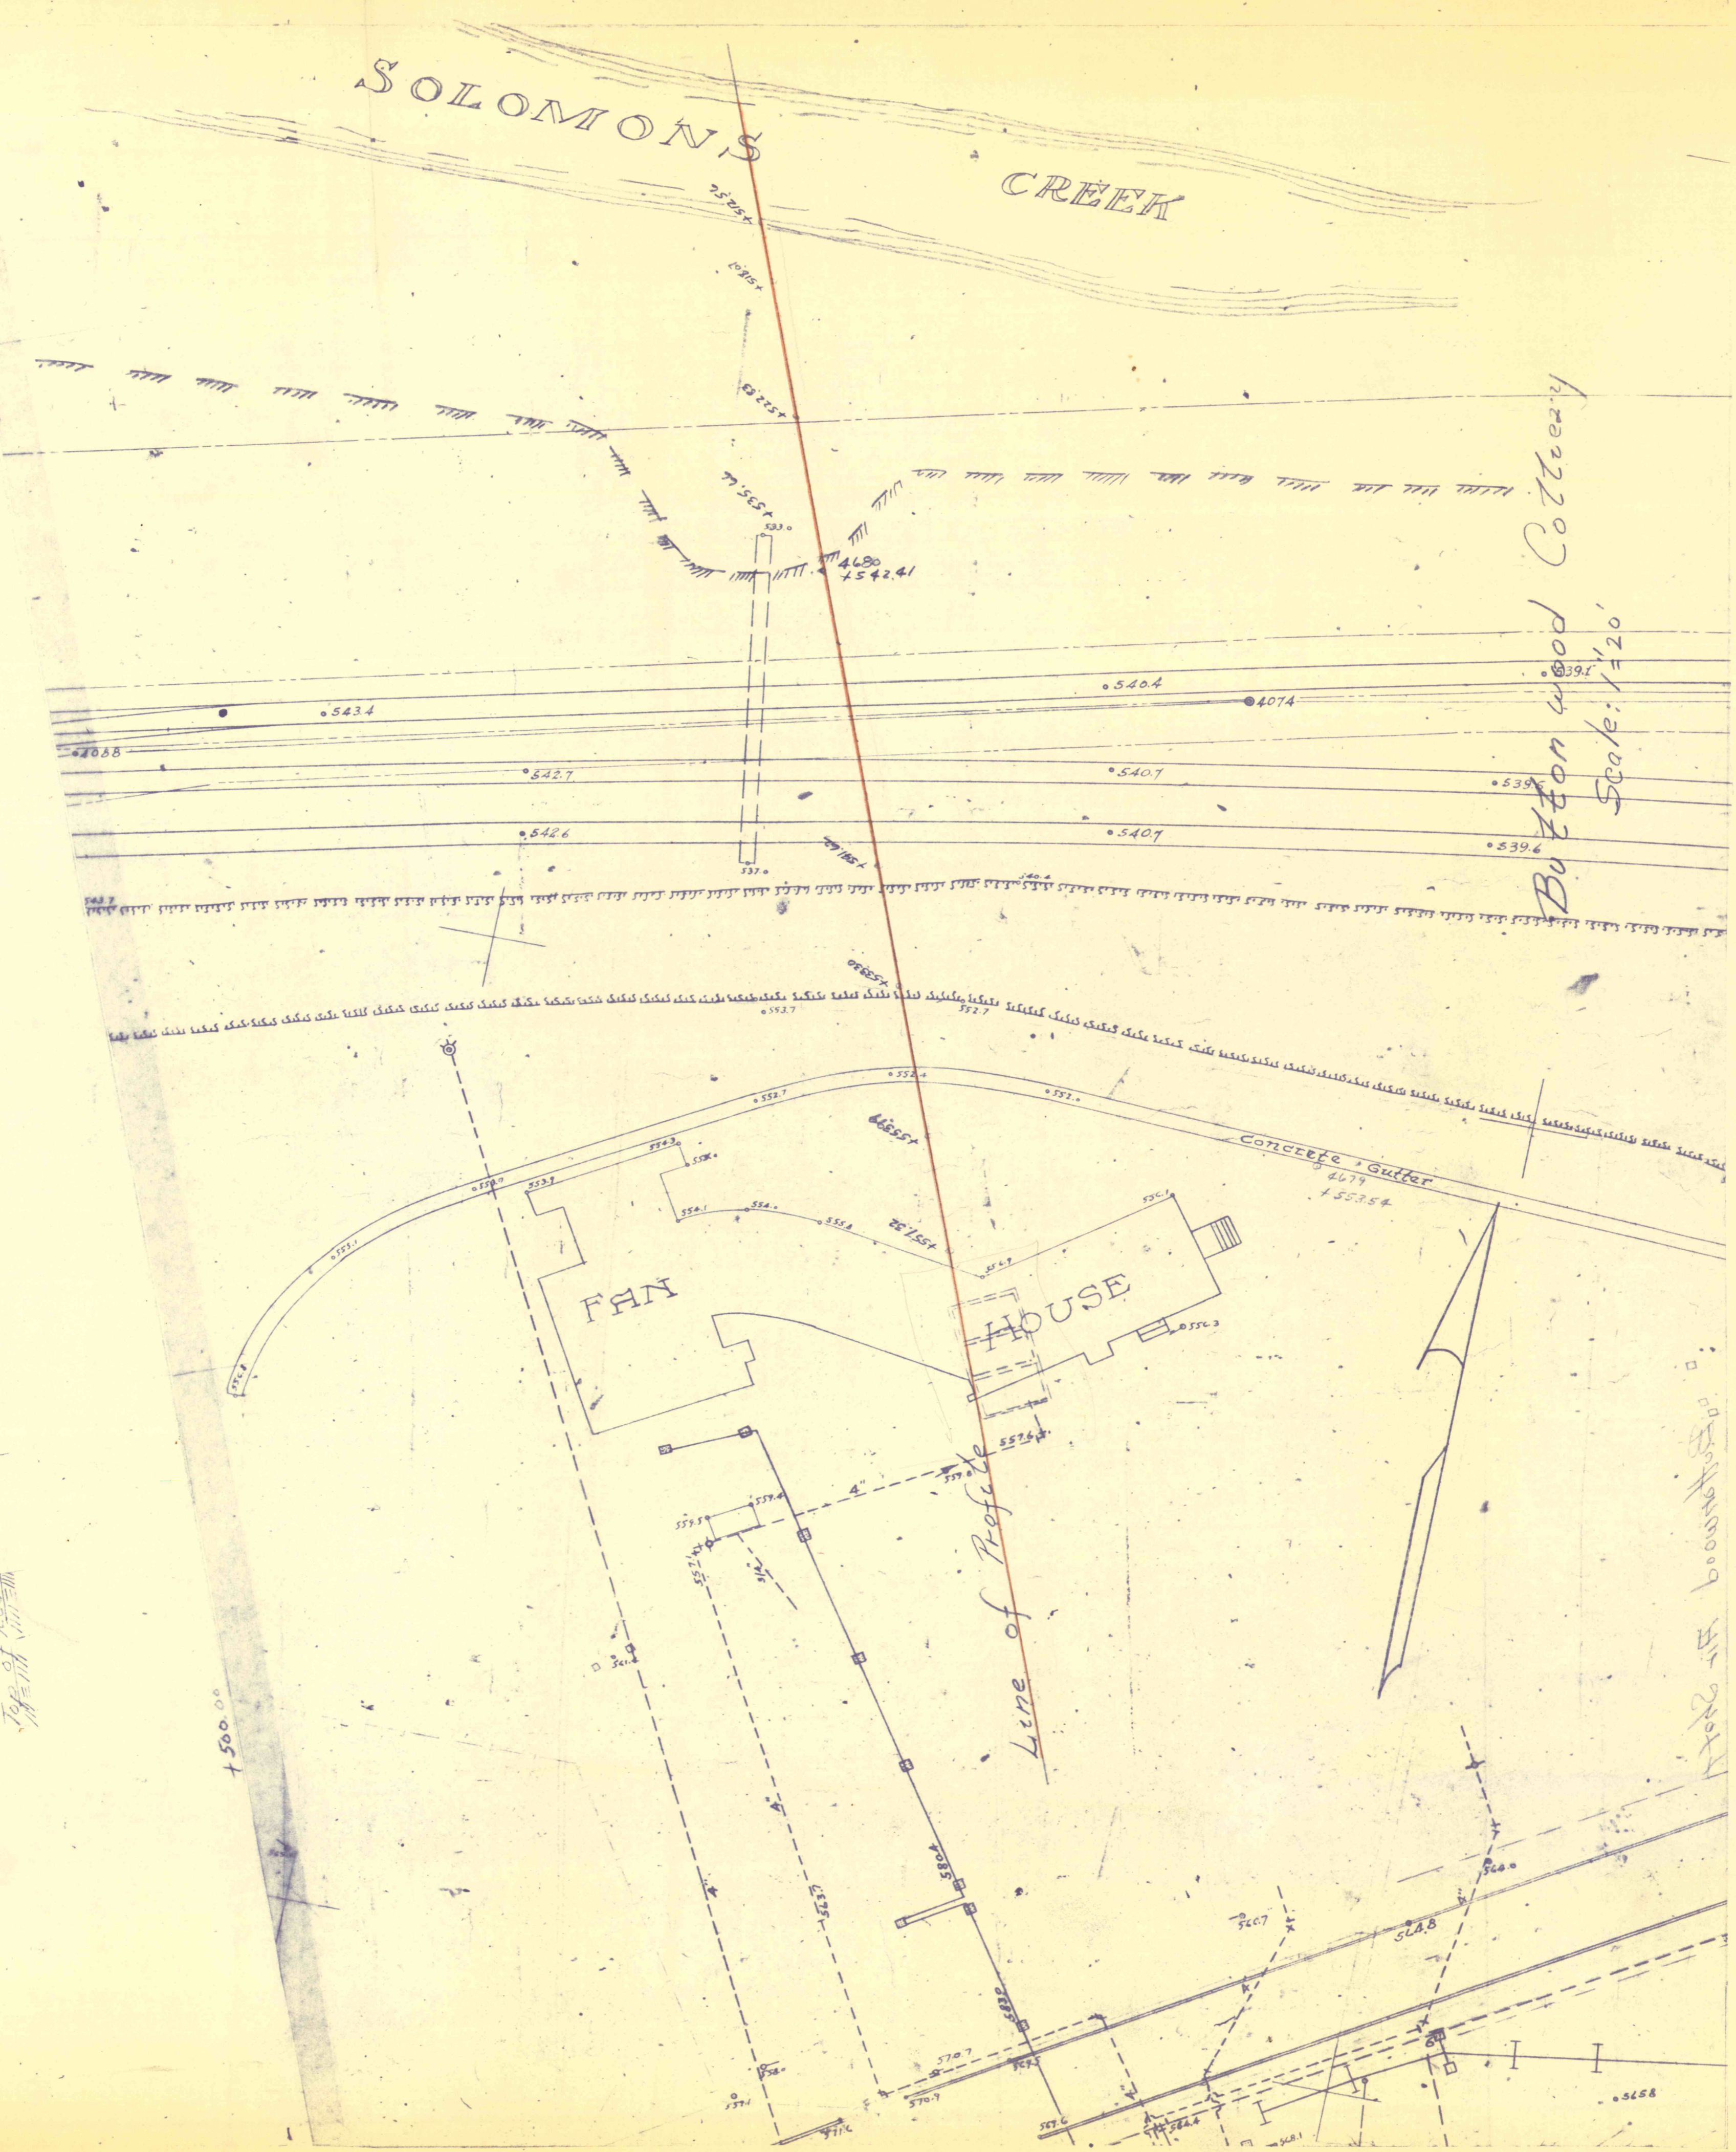


SOLOMON'S CREEK

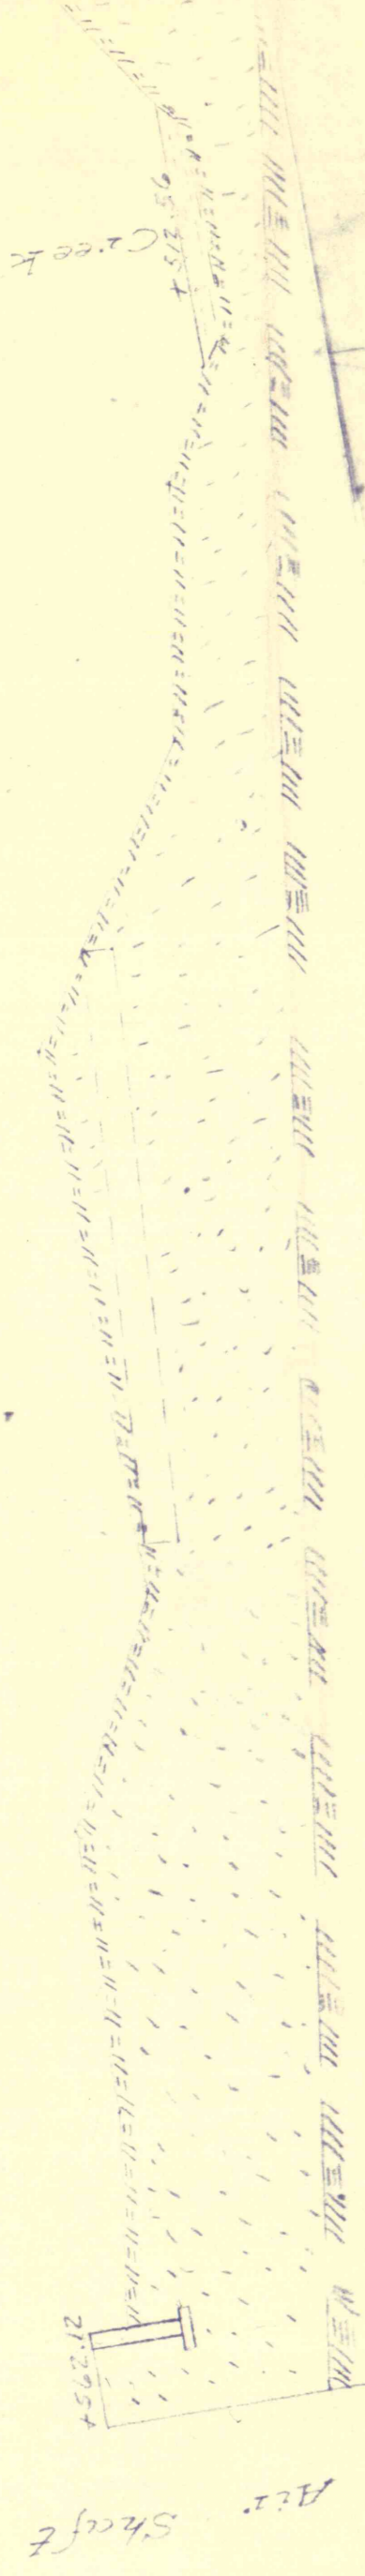

By Wood Colleezy

Scale: 1"=20'

House in boundary