


# SOLOMONS CREEK

EXPLODED DISCHARGE DITCH  
BOTTOMWOOD COLLIERIES

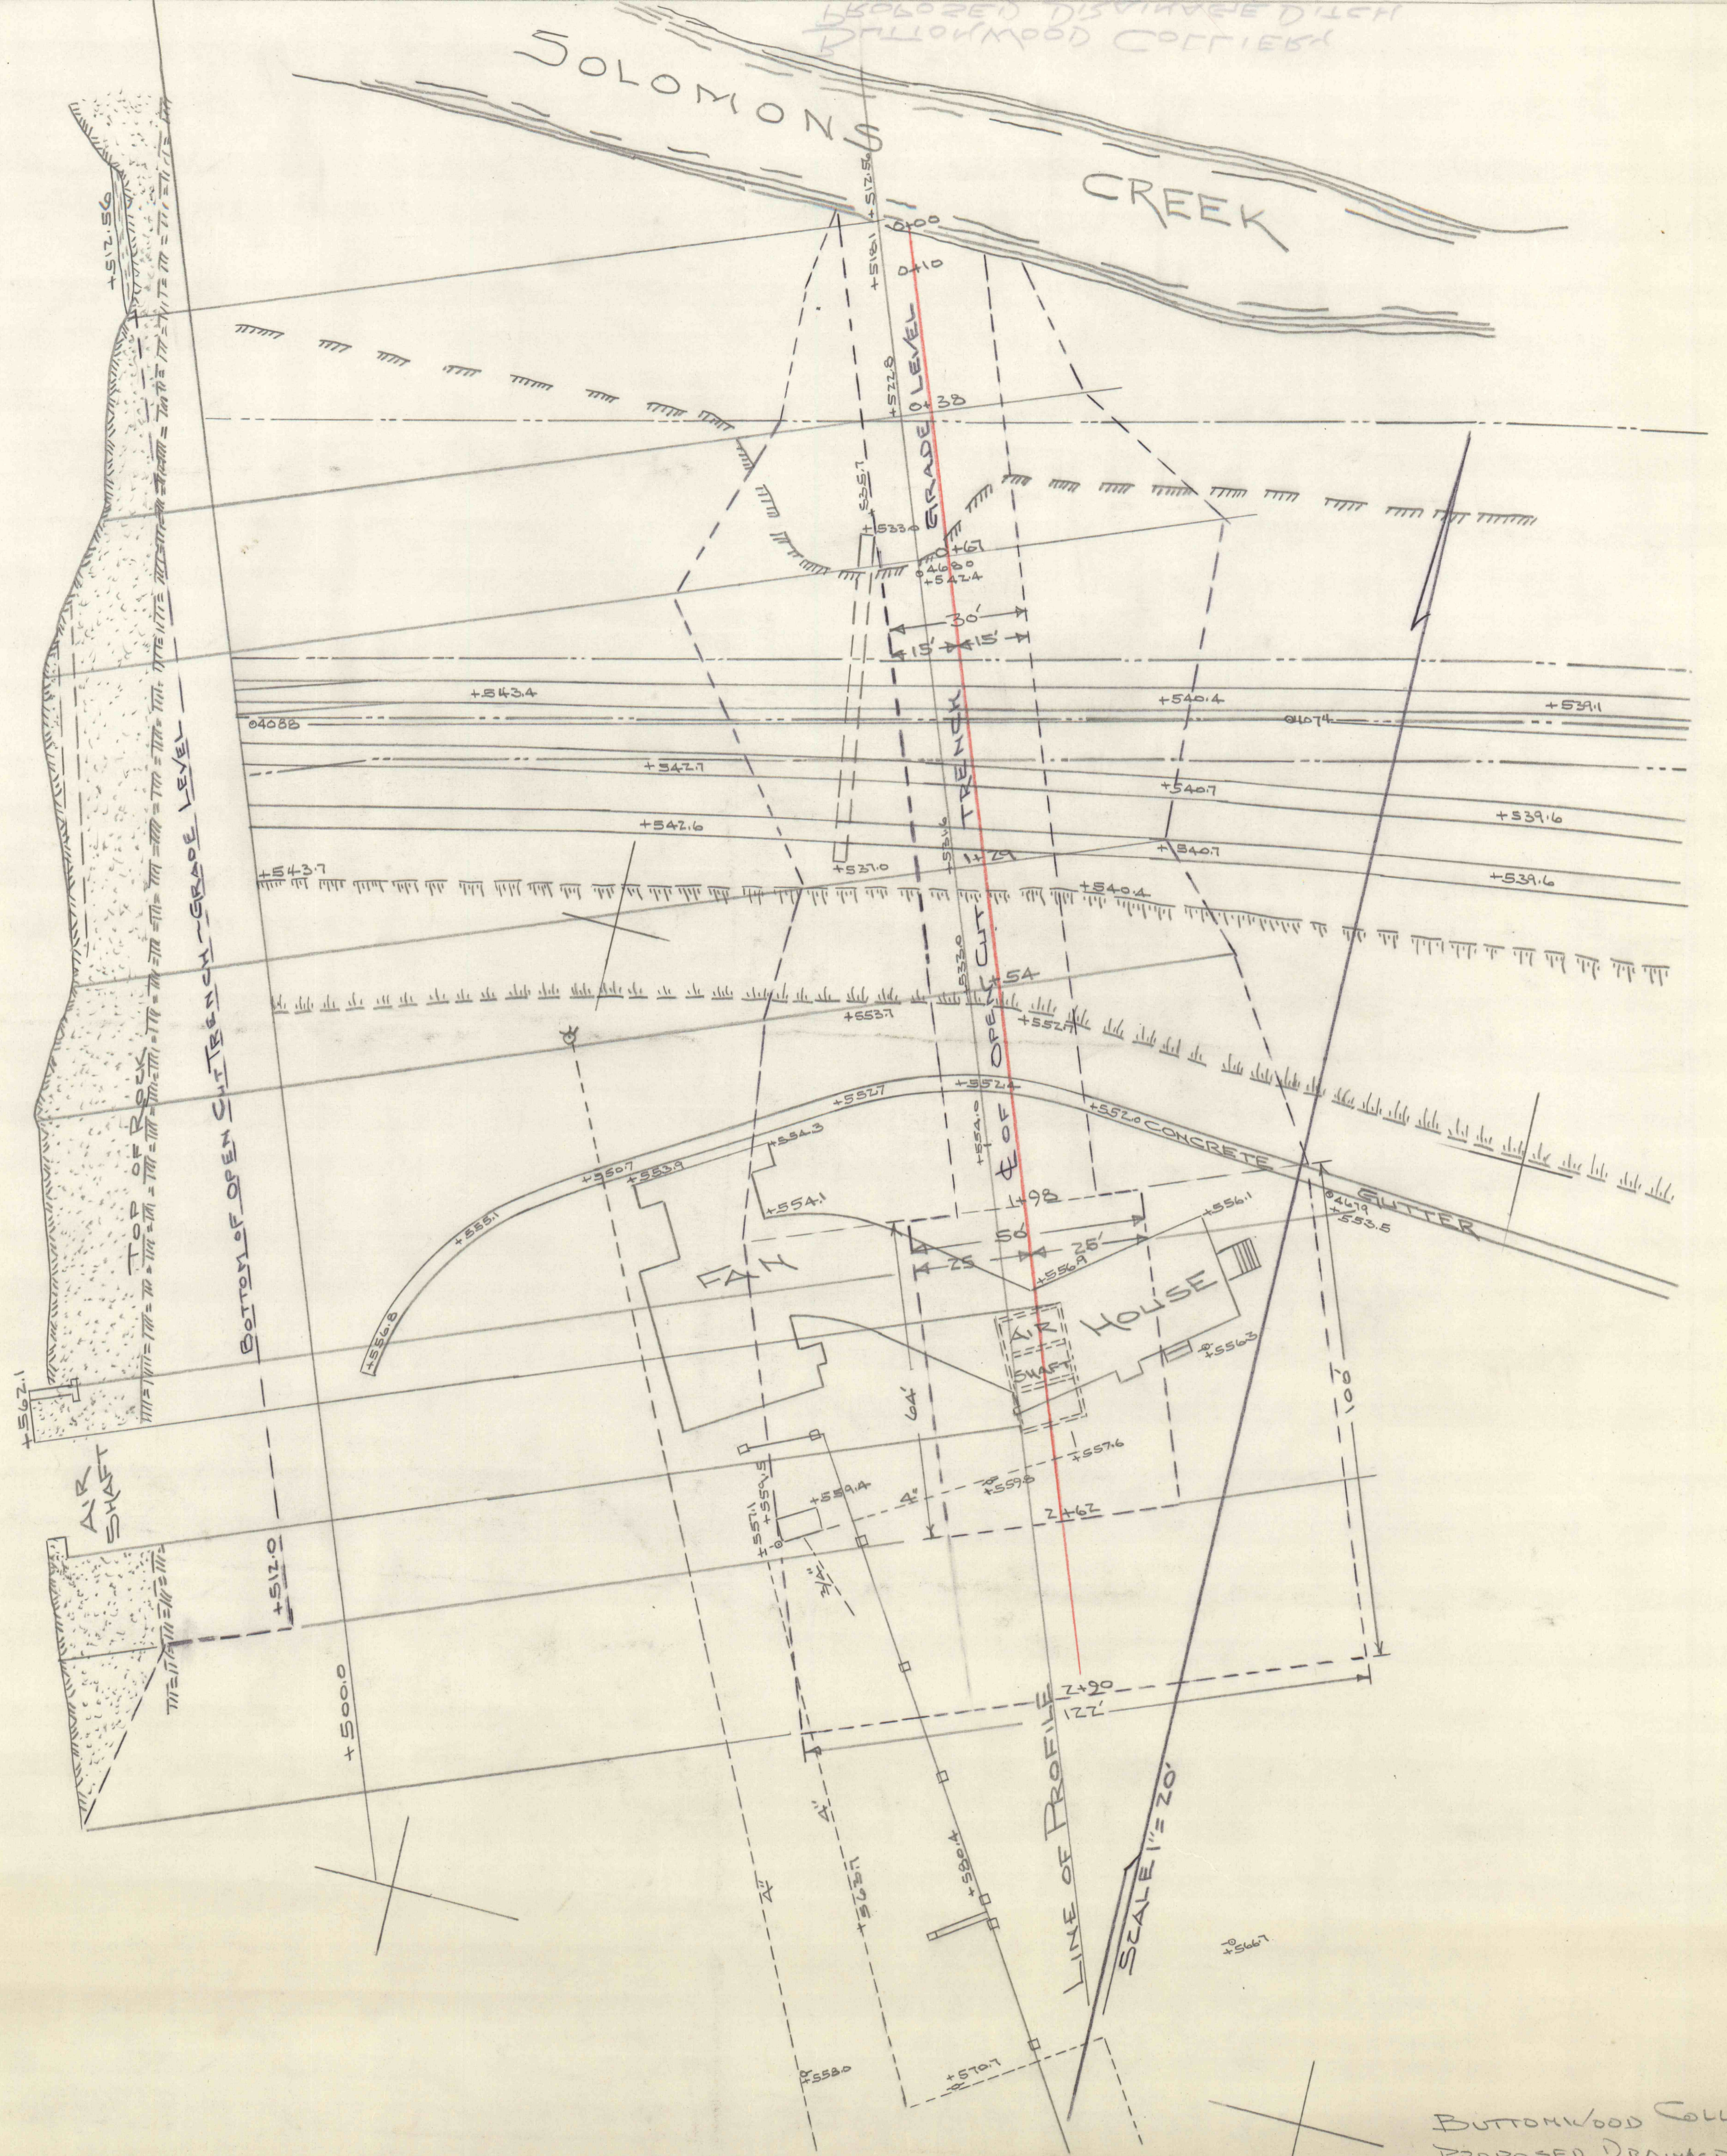

PROPOSED DRAINAGE DITCH  
BOTTOMWOOD COLLIERIES

BOTTOMWOOD COLLY  
PROPOSED DRAINAGE  
DITCH