


SOLOMON'S CREEK

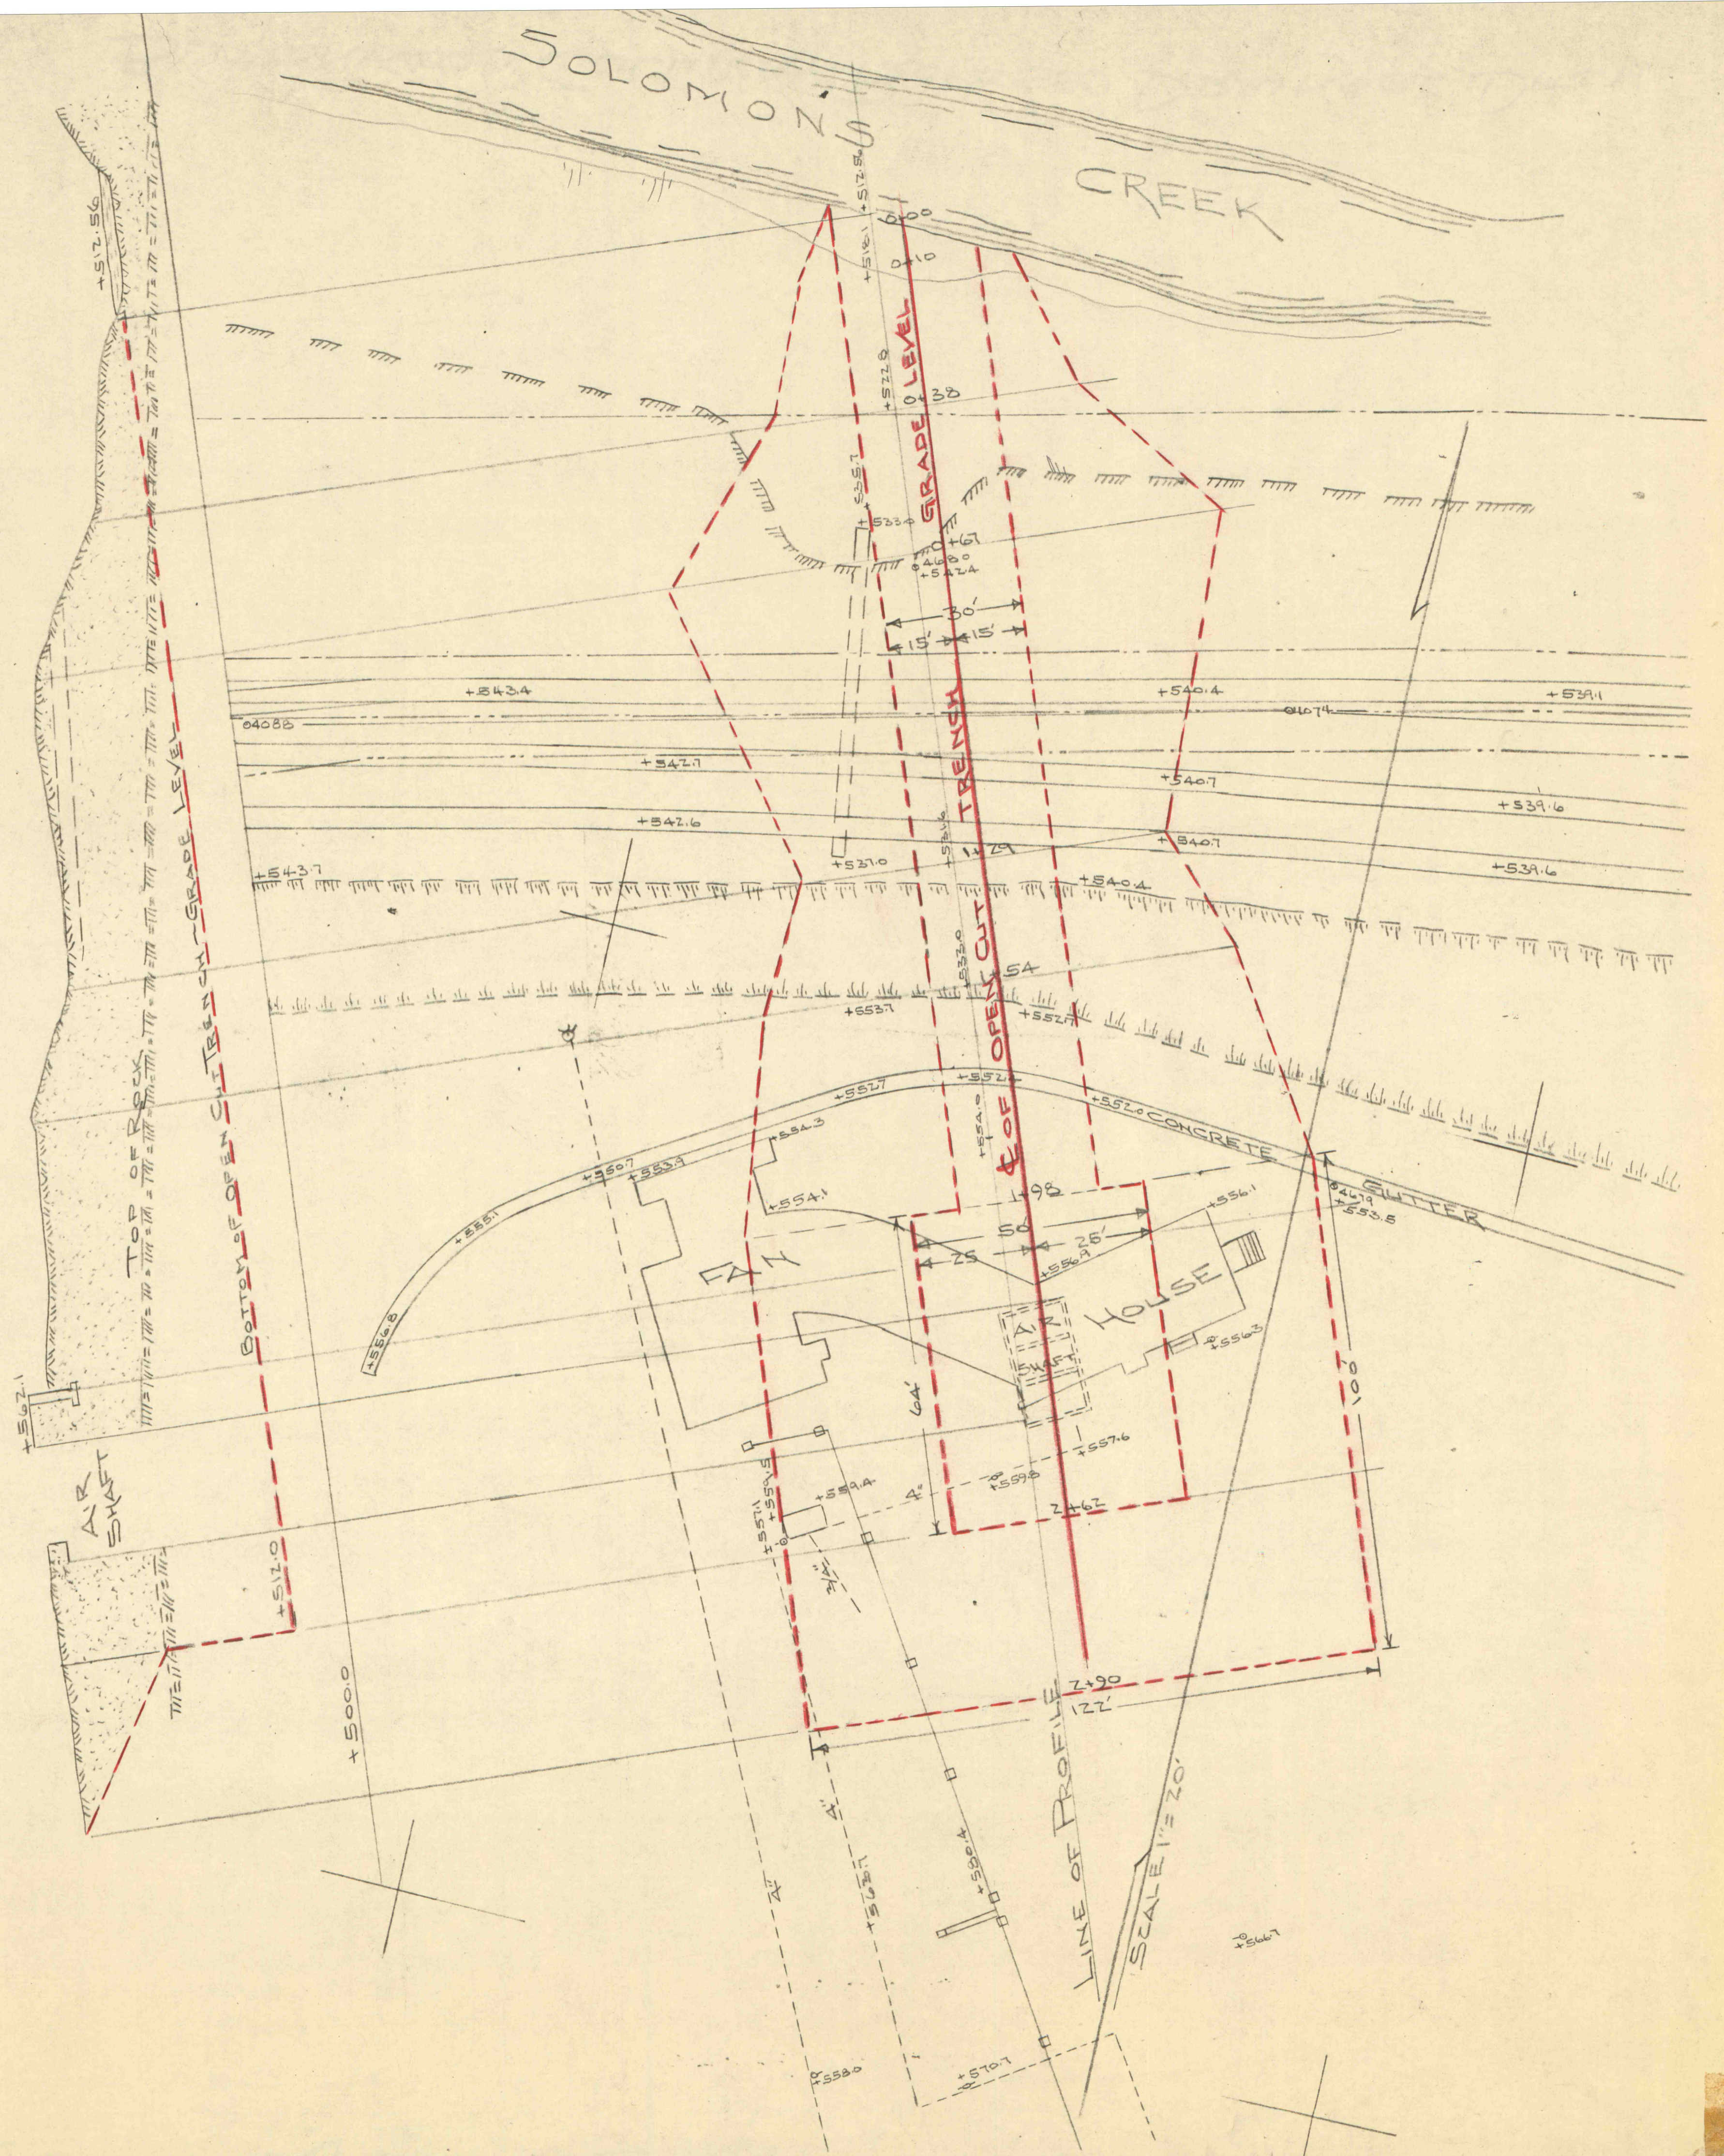

TOP OF ROCK

BOTTOM OF OPEN CUT TRENCH GRADE LEVEL

GRADE 0 LEVEL

OPEN CUT TRENCH

CONCRETE

GUTTER

LINE OF PROFILE

SCALE 1" = 20'

AIR SHAF

HOUSE

500.0

100

5667

5530

5707

04088

5434

5427

5426

5437

5370

5404

5391

5407

5396

5407

5396

5404

5527

5527

5527

5527

5507

5533

5543

5541

5561

5535

5571

5575

5575

5575

5575

5598

5576

5563

