


PLAN STA 492 TO 519

SCALE: 1" = 100'

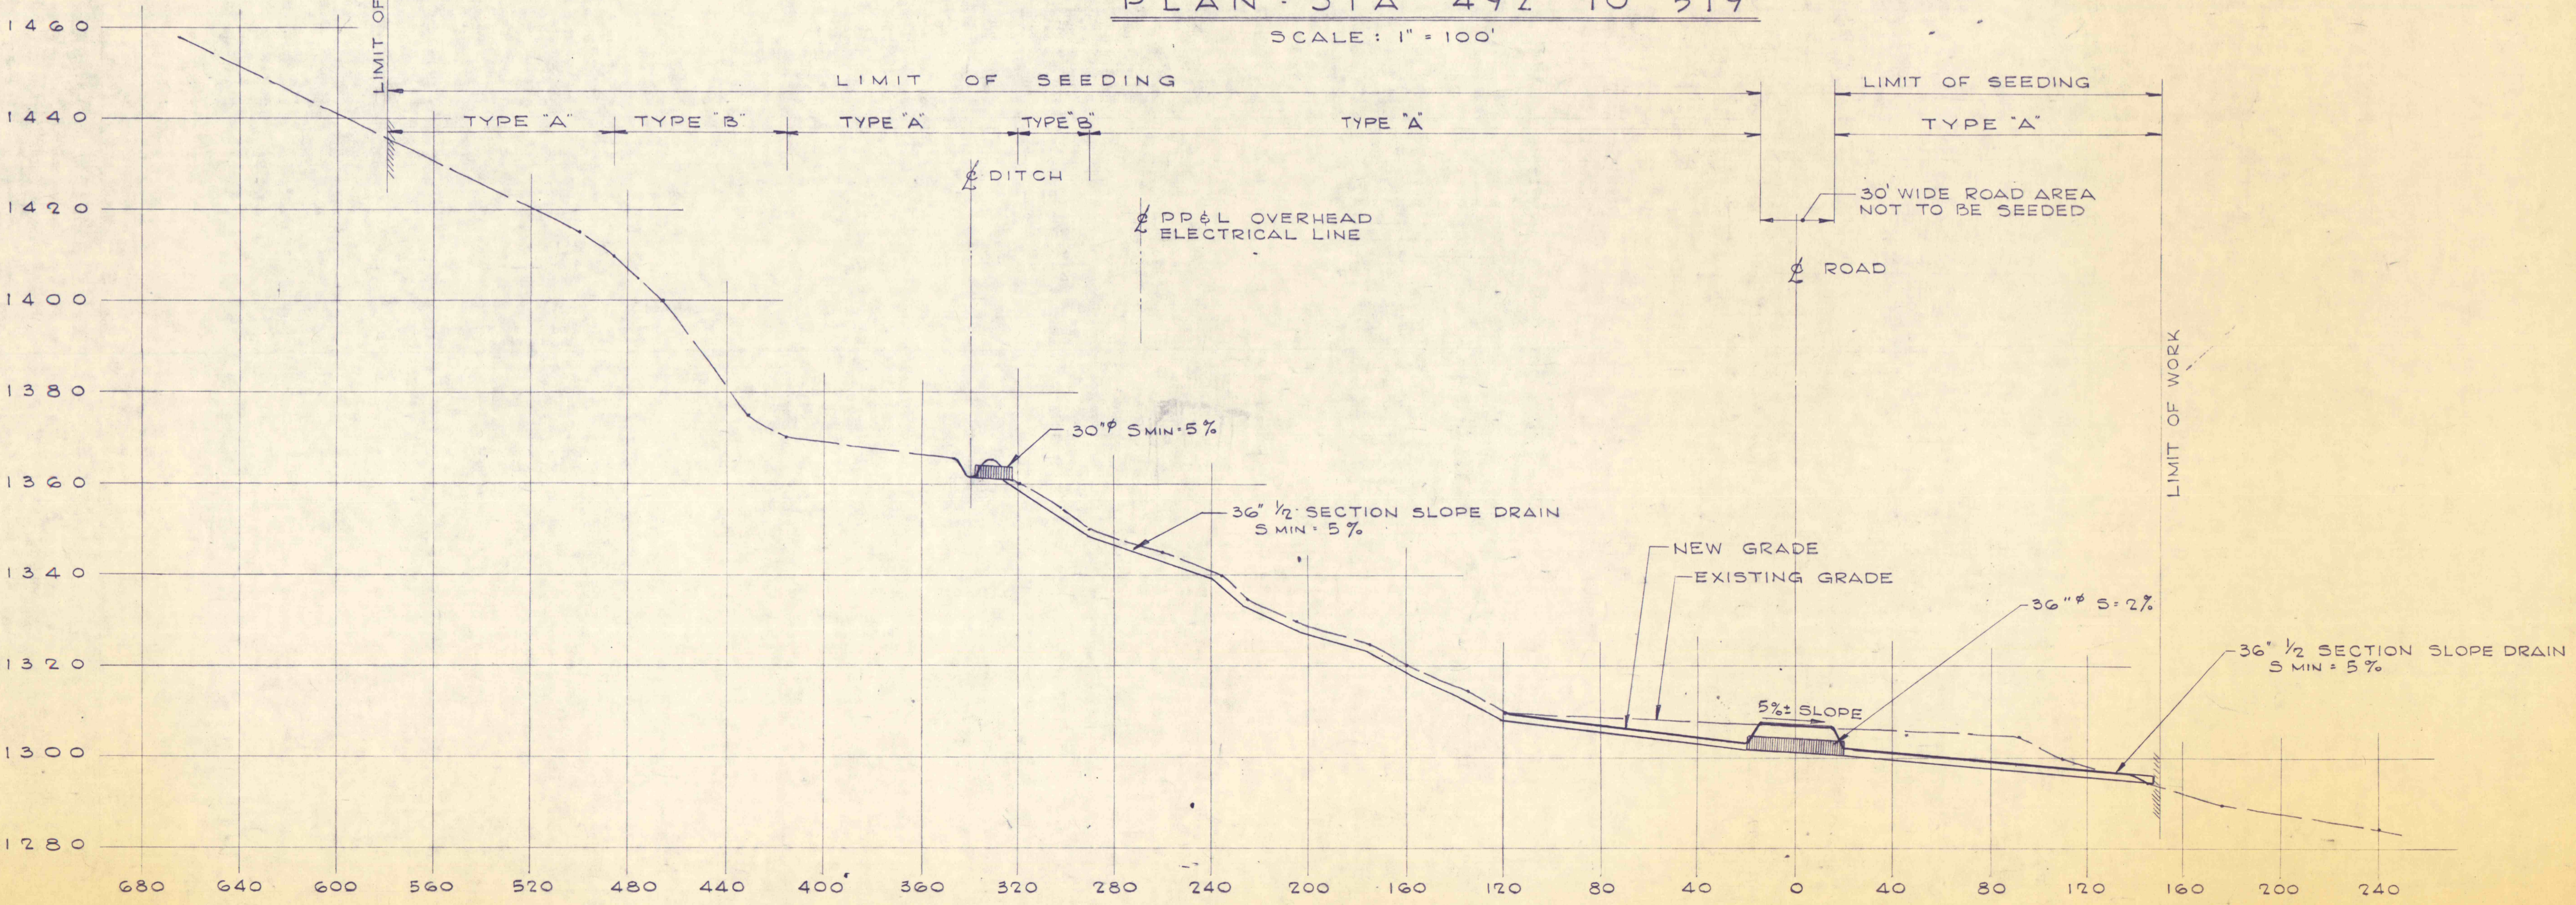


CROSS SECTION @ STA 494+50

SCALE: 1" = 20' VERT
1" = 40' HORIZ

FOR LEGEND AND NOTES SEE DRAWING NO. 2

NO.	DATE	REVISION	APPR.
SUBMITTED	Thomas Richard Babacz		
APPROVED	Albert C. Pomeroy		
APPROVED	Duane P. ...		

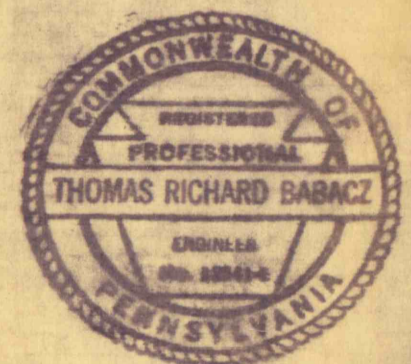

COMMONWEALTH OF PENNSYLVANIA
DEPARTMENT OF ENVIRONMENTAL RESOURCES
OFFICE OF ENGINEERING AND CONSTRUCTION

PROJECT NO. SL 170-1A
STRIP MINE RECLAMATION
QUICK START PROJECT "D"
STATE GAME LAND NO. 264
WICONISCO CREEK WATERSHED
DAUPHIN COUNTY, PENNA.

SANDERS AND THOMAS, INC.
CONSULTING ENGINEERS
EXECUTIVE OFFICES: PITTSBURGH, PENNSYLVANIA
BRANCH OFFICES: PHILADELPHIA, PA. - LONG ISLAND, N.Y. - MIAMI, FLA.
PITTSBURGH, PA. - BALTIMORE, MD. - LONG BEACH, CALIF. - WASHINGTON D.C.

PLAN STA. 492 TO 519
&
CROSS - SECTION

DRAWN BY D.A.R.	DATE DEC. 5, 1972	DRAWING NO. 4 OF 7
CHECKED BY T.B.	SCALE AS NOTED	