




PLAN  
Vicinity of Shaft

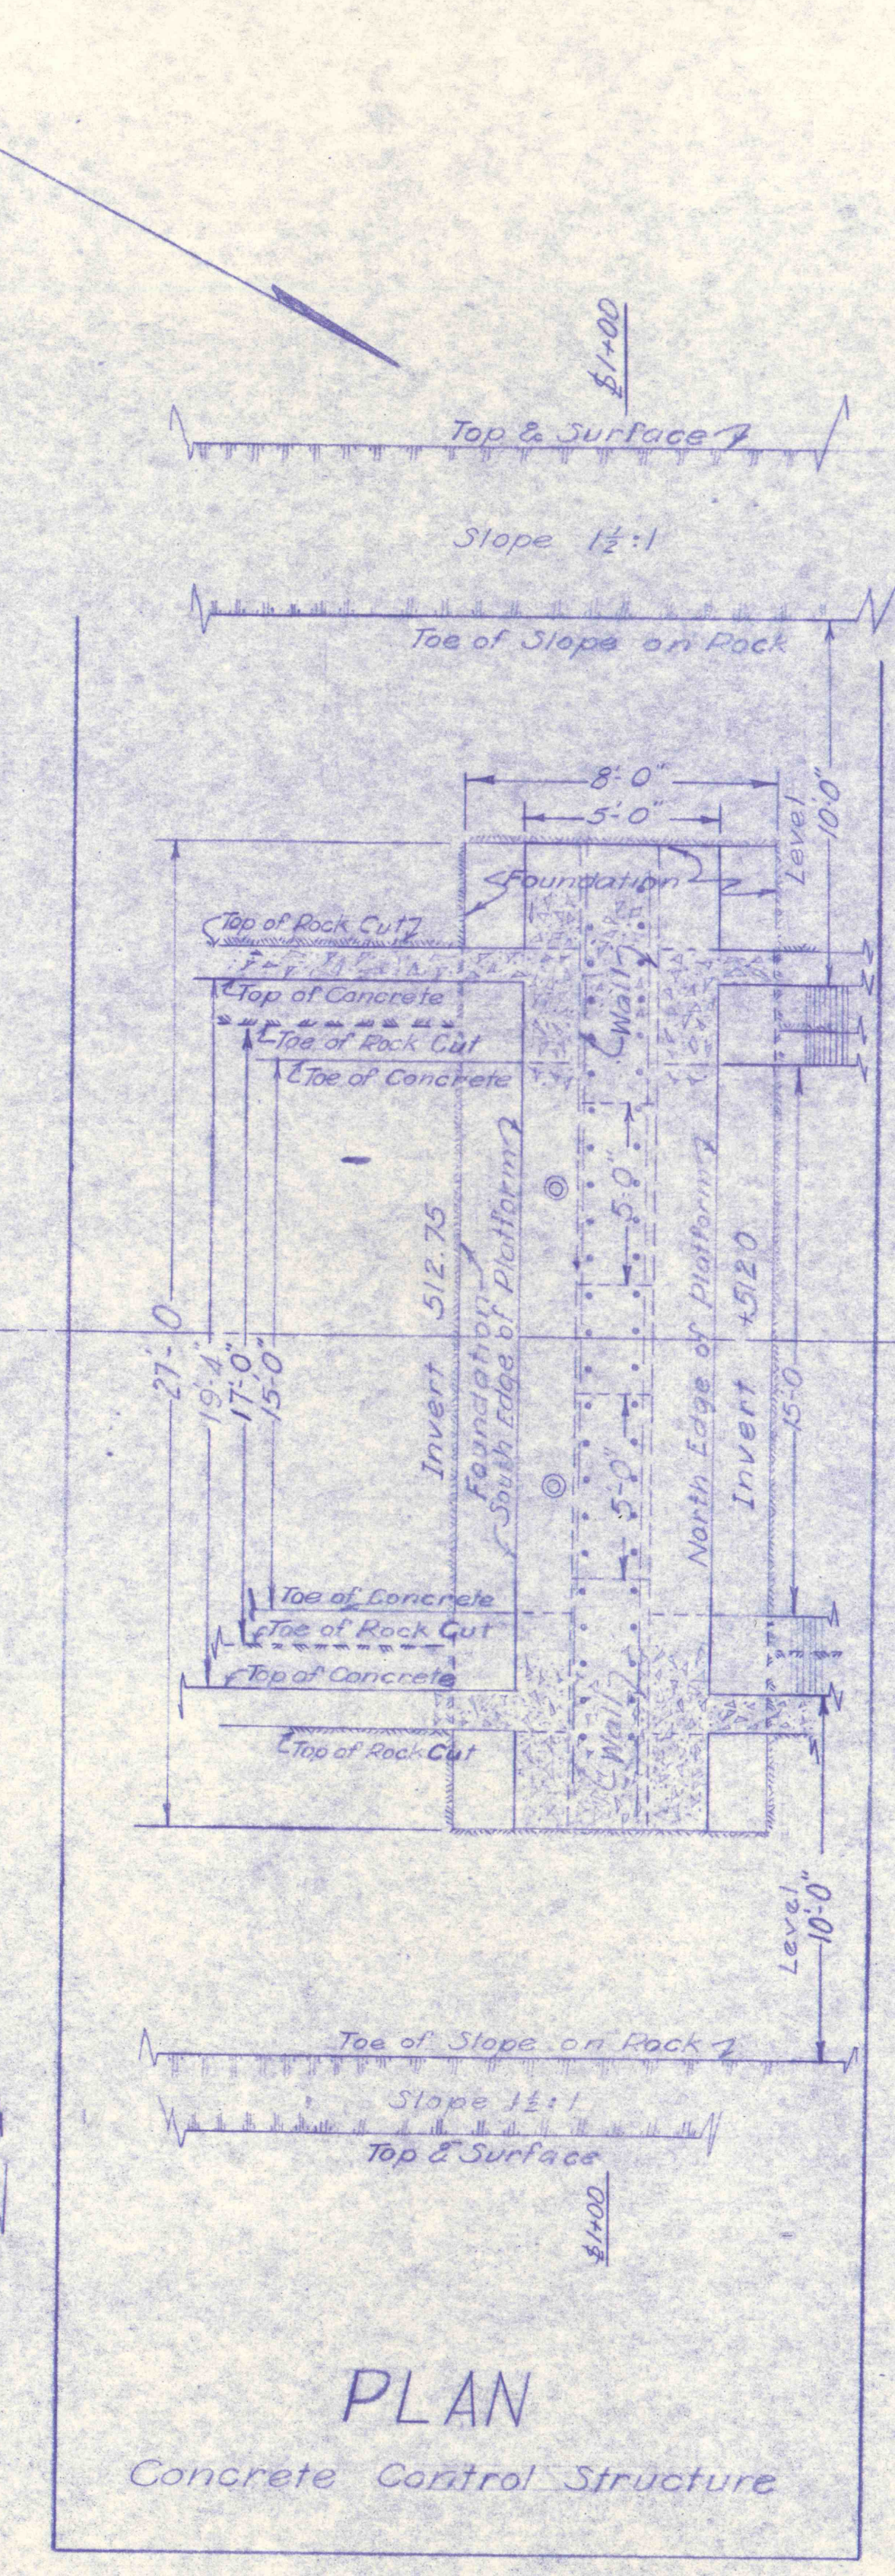


PLAN  
Concrete Control Structure

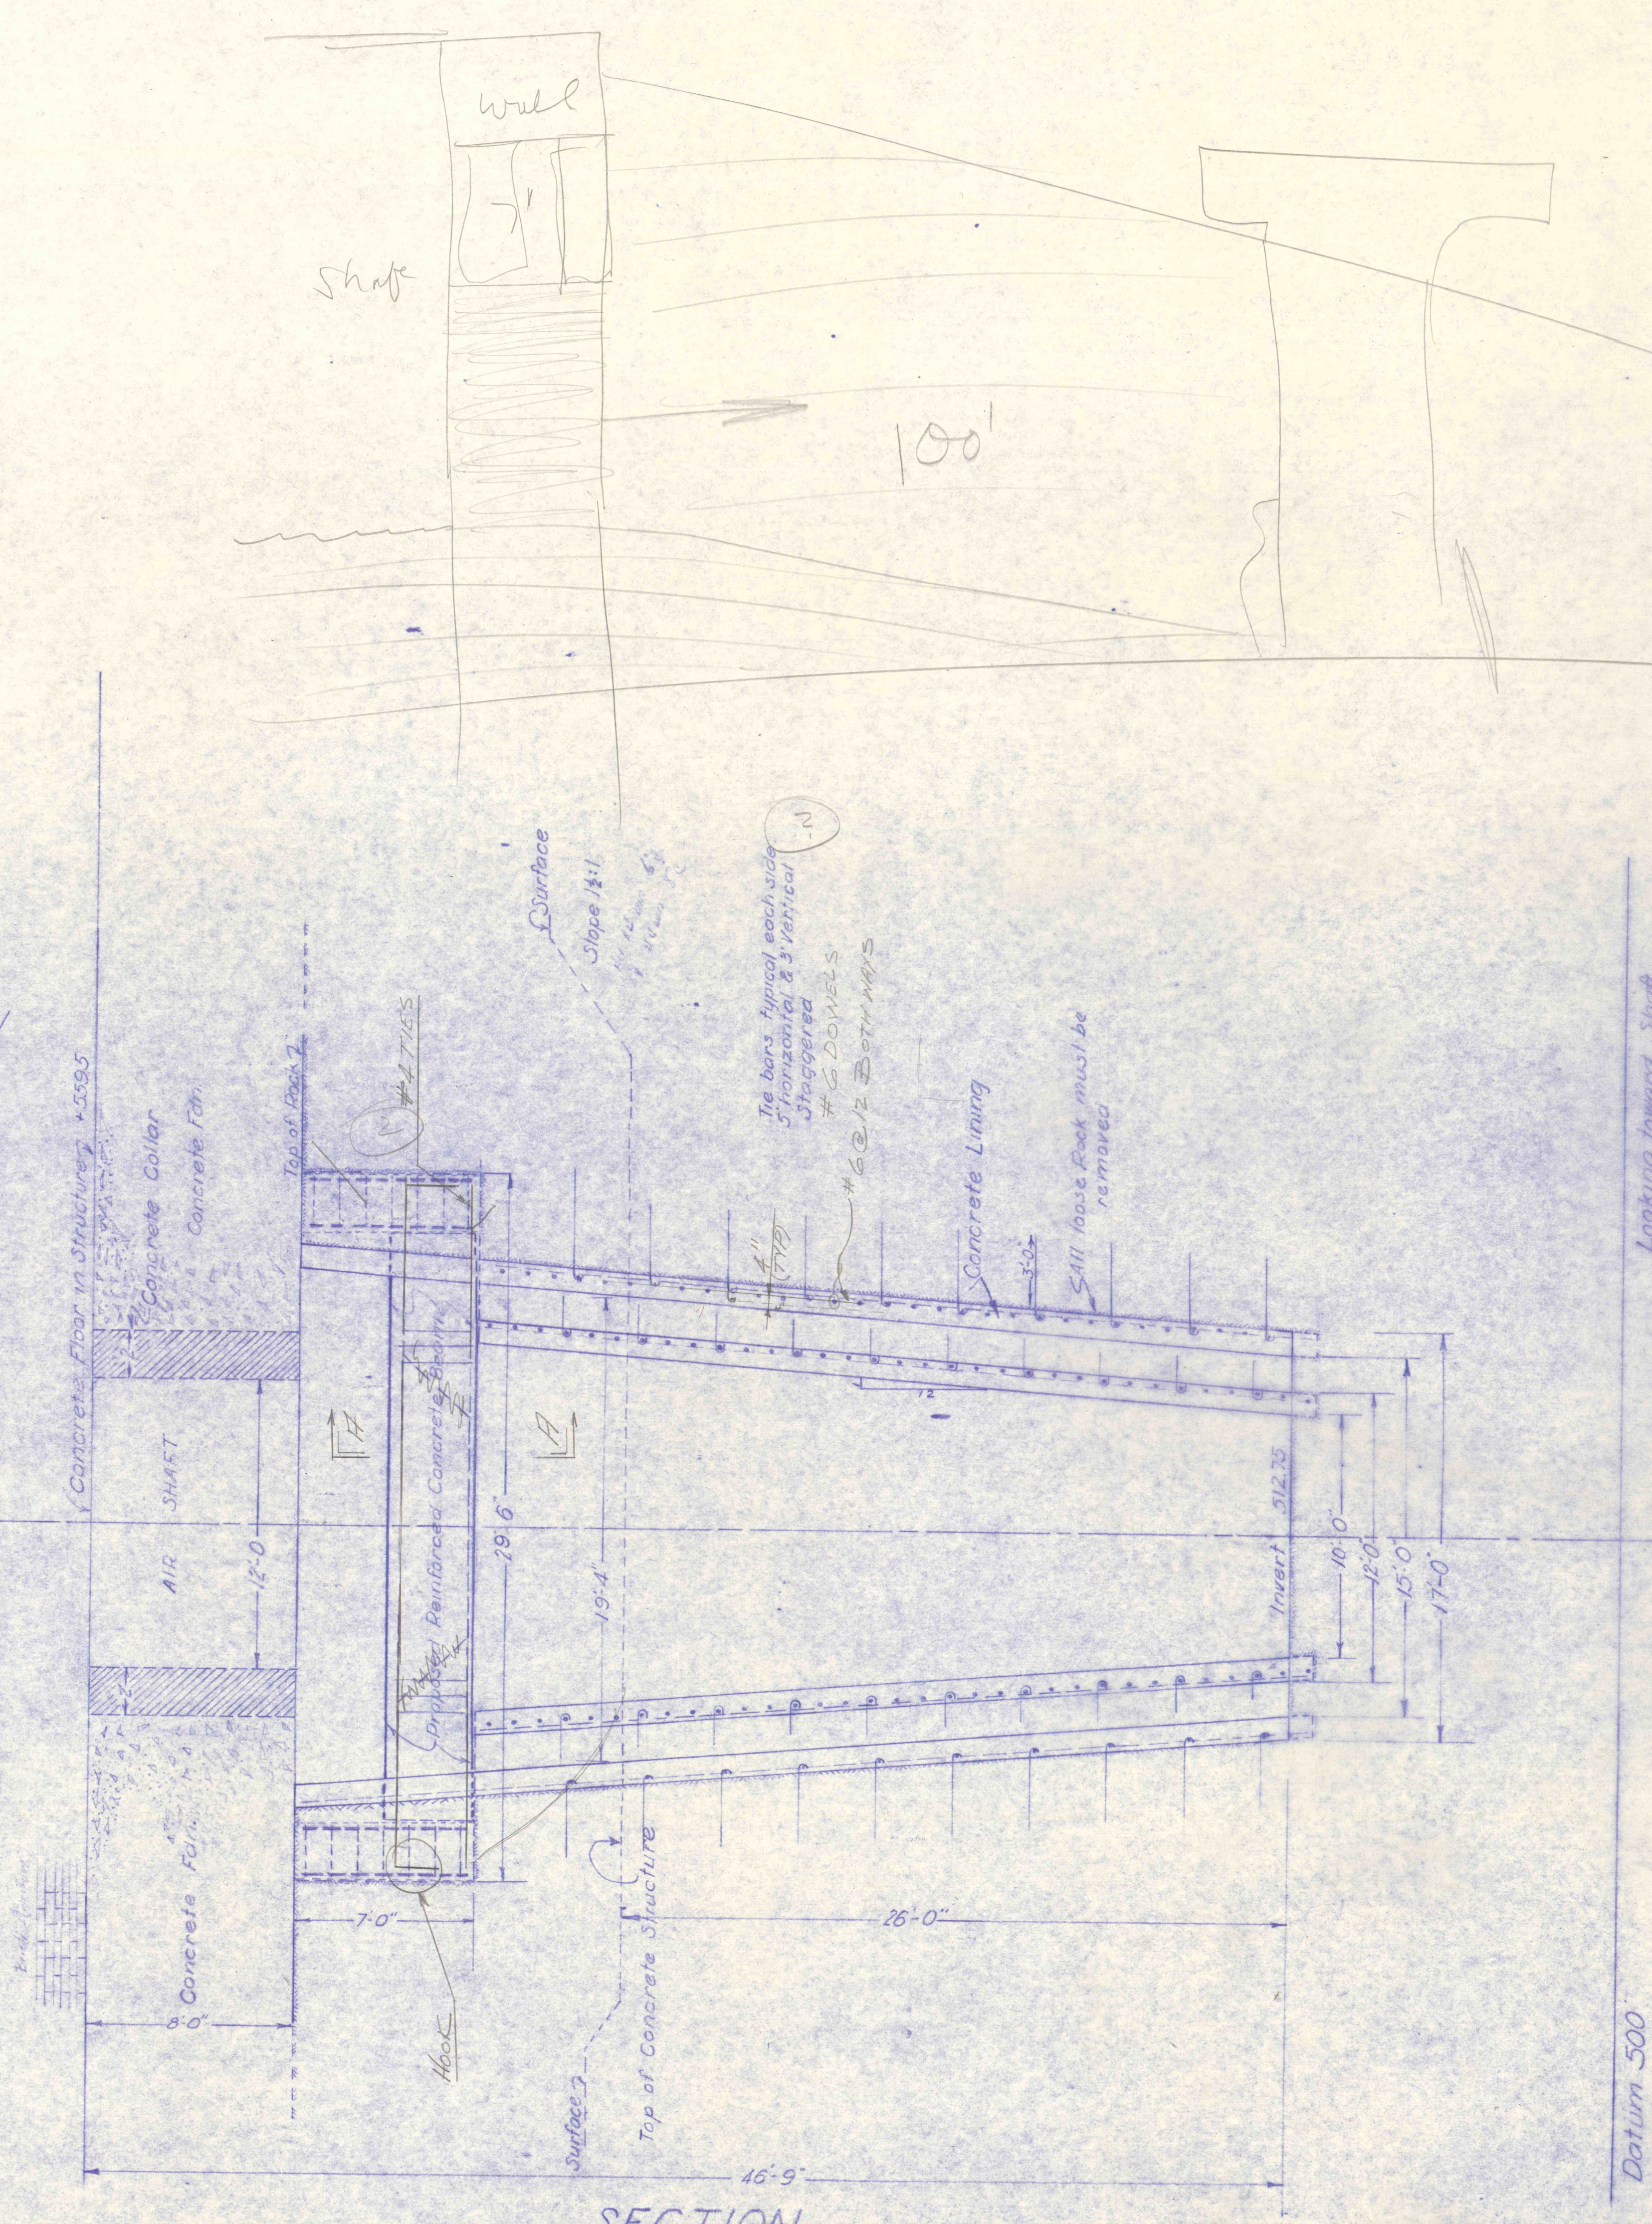

SECTION  
Looking toward Shaft

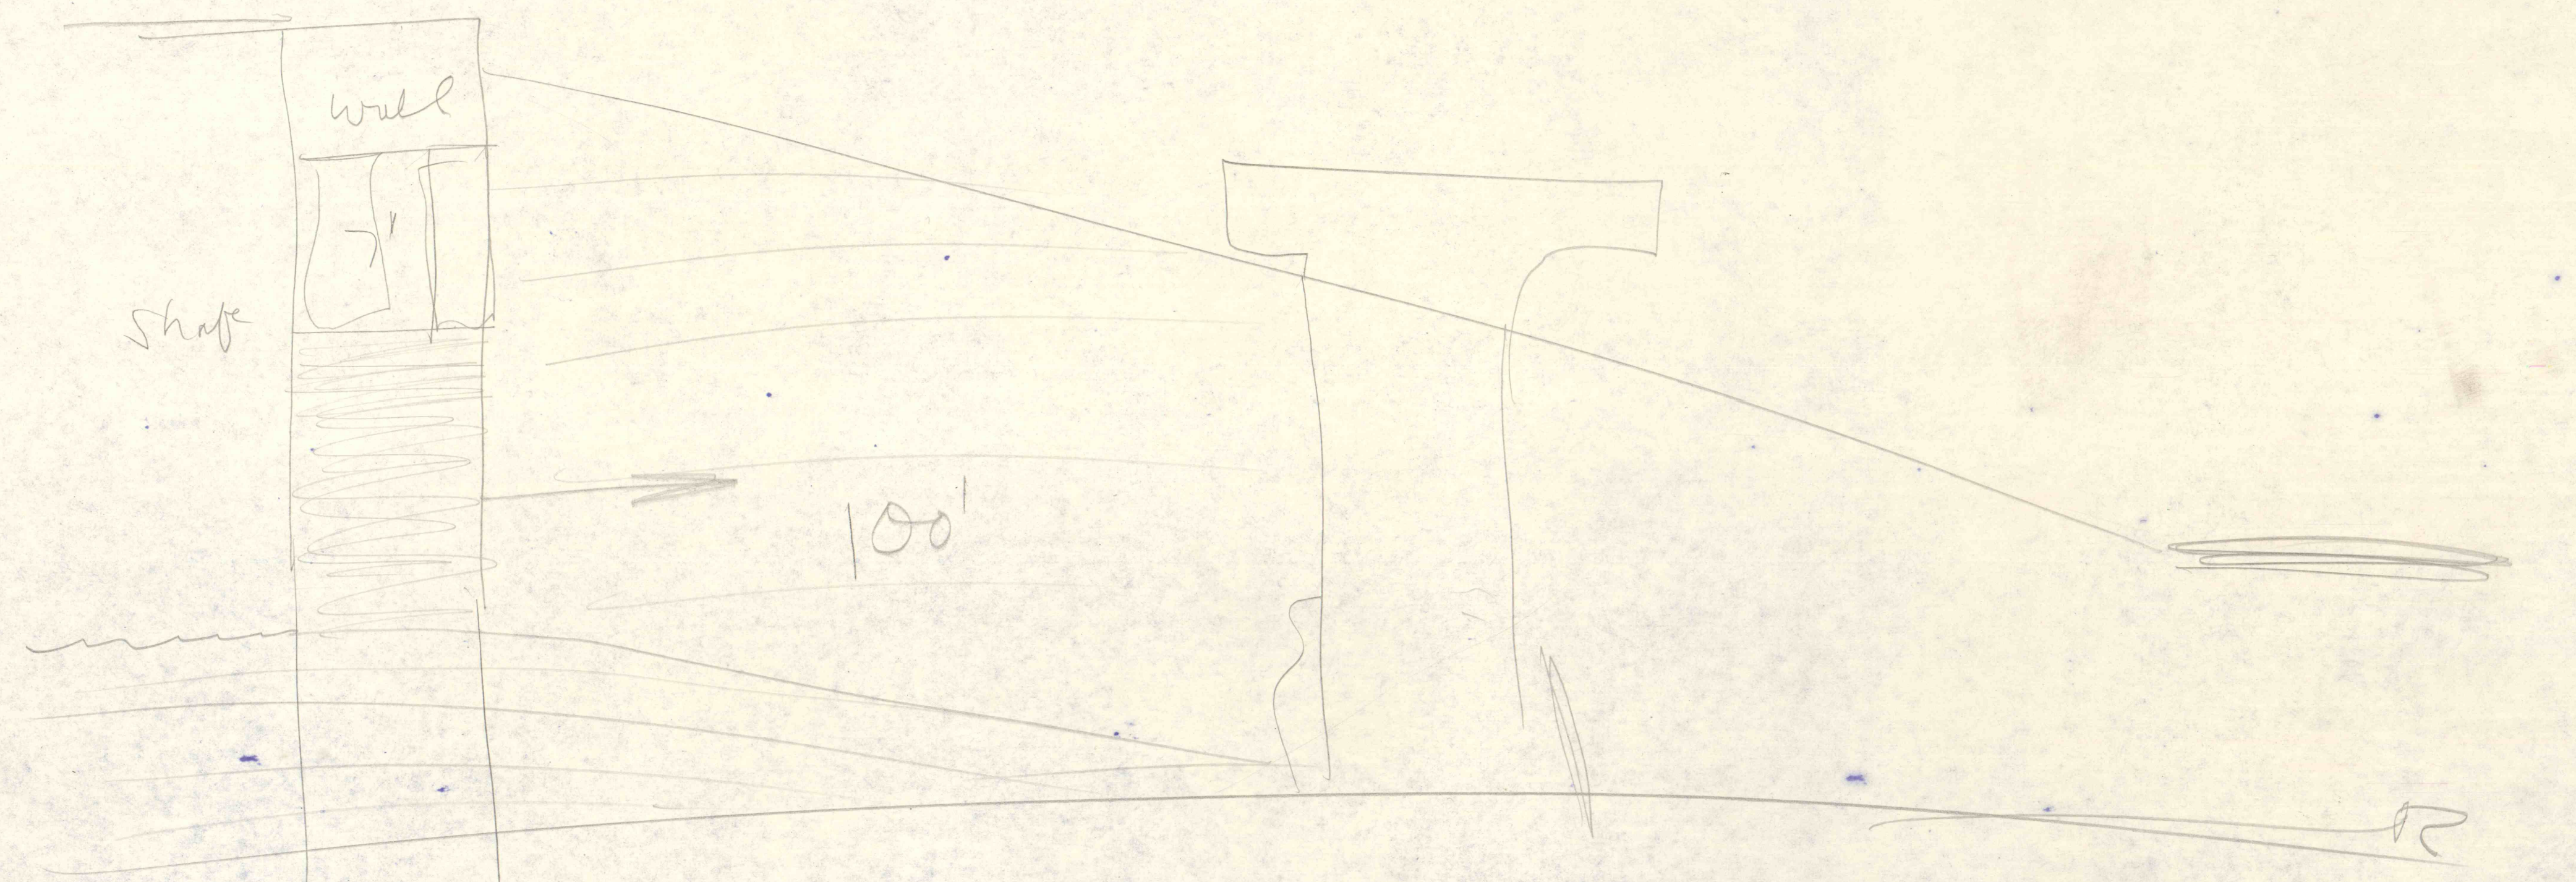

625
22
1280
1450
13750
22
27500
27500
2/302500
15125.0

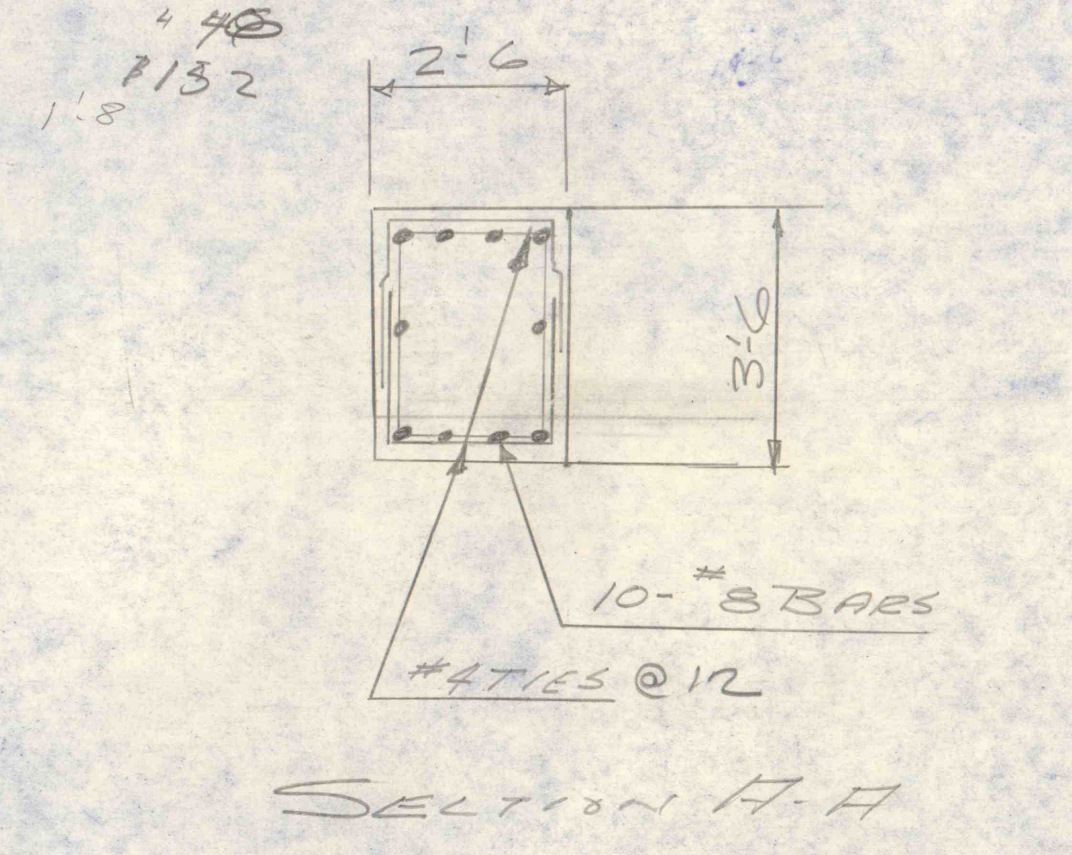

SECTION A-A

288
110
85
2460
2384
1560
1440

#3	117
9	18
10	14
11	18