



PLAN

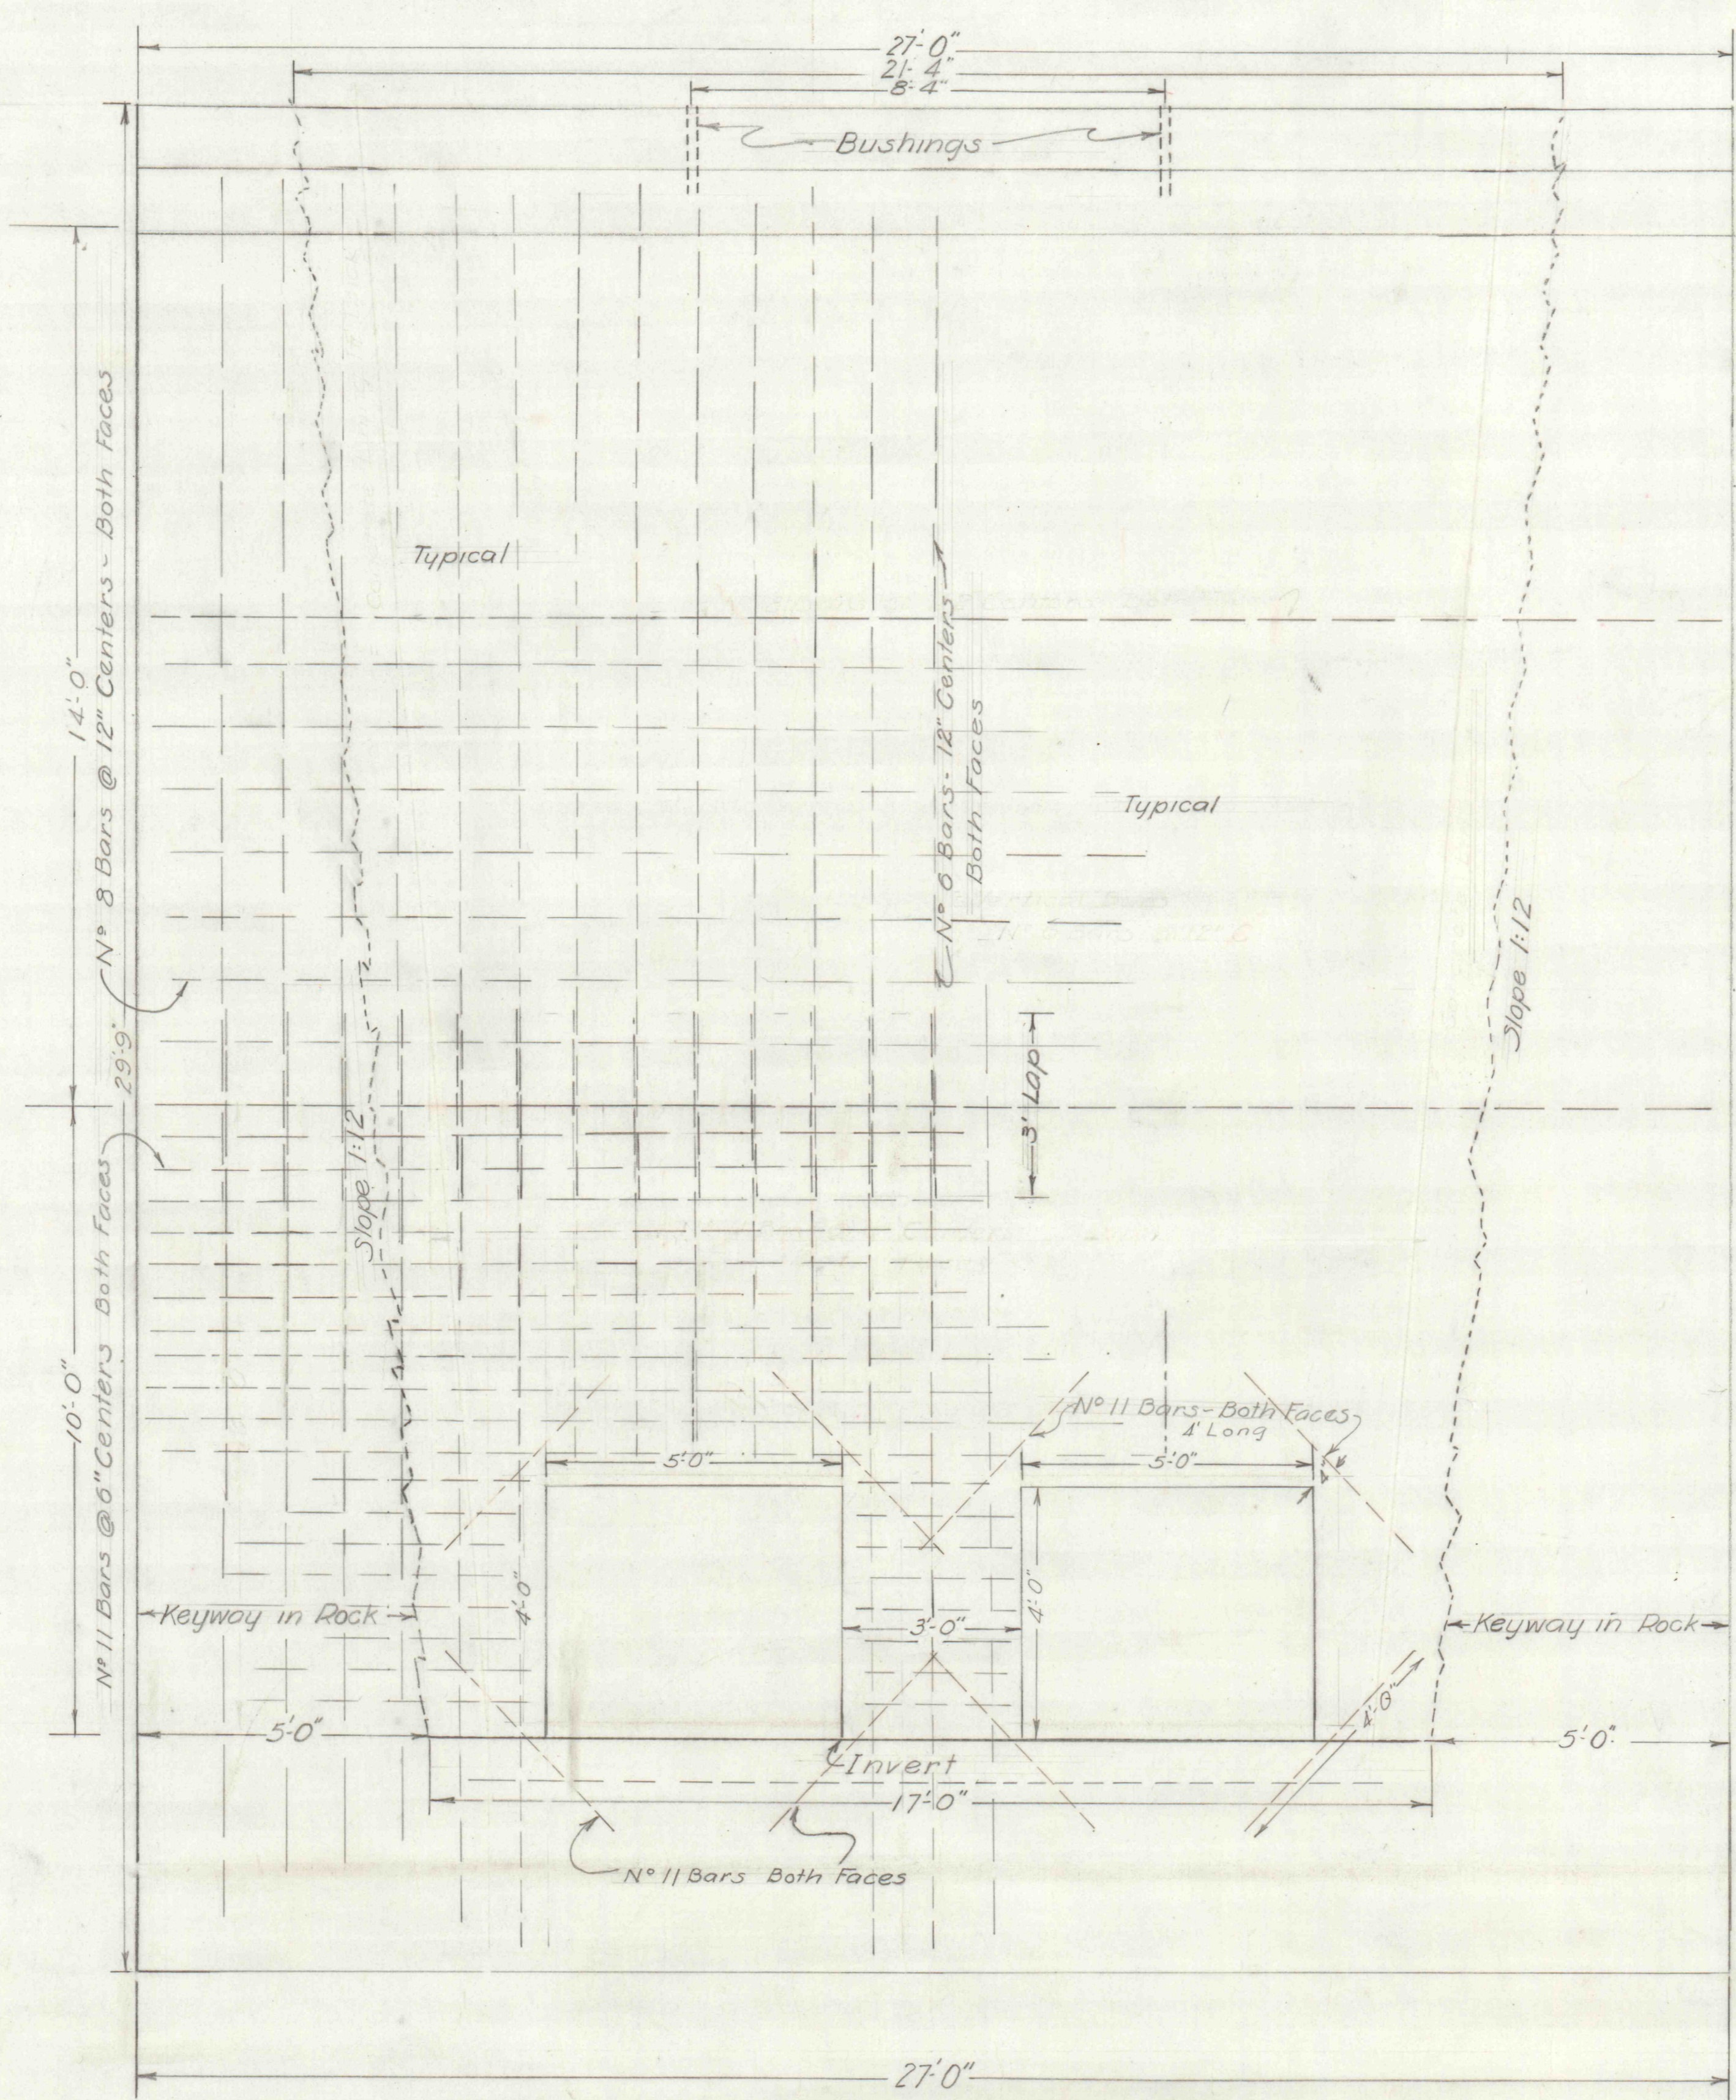

ELEVATION

Scale 1"=2'

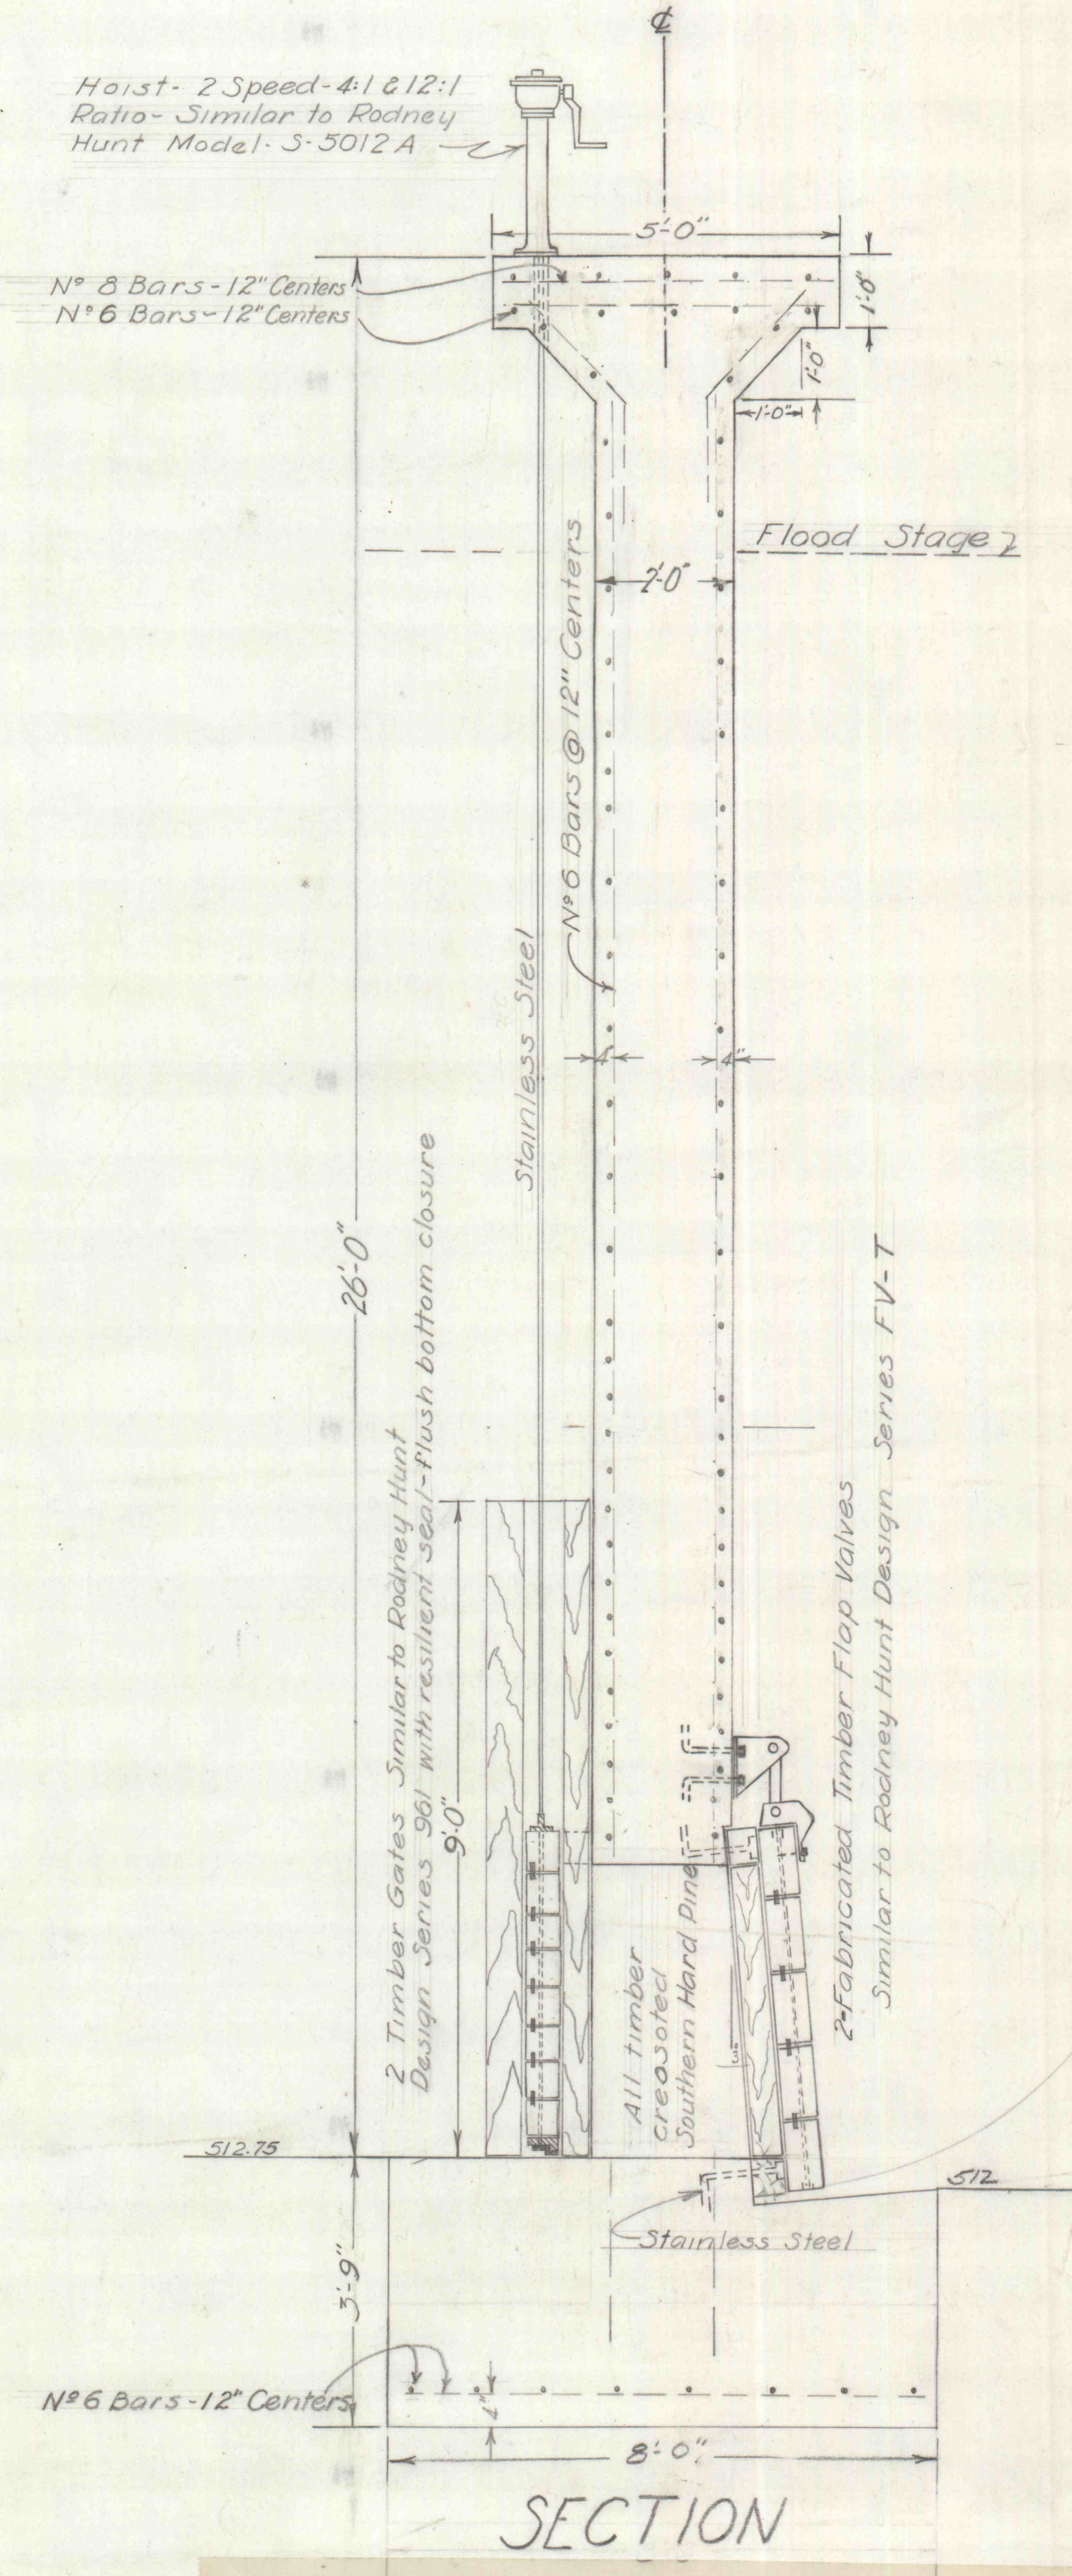

SECTION

COMMONWEALTH OF PENNSYLVANIA
 DEPARTMENT OF MINES AND MINERAL INDUSTRIES
 PROJECT NO MD-12
 BUTTWOOD AIR SHAFT DRAINAGE DITCH
 PLOT PLAN AND SECTION
 SHOWING
 CONCRETE WATER CONTROL STRUCTURE, AND
 GENERAL ARRANGEMENT OF FLAP GATES, SLUICE
 GATES, OPERATING DEVICES AND ELEVATIONS
 DRAWING NO. 4 SCALE 1"=2' AUGUST, 1967