


LOCATION MAP
SCALE IN MILES

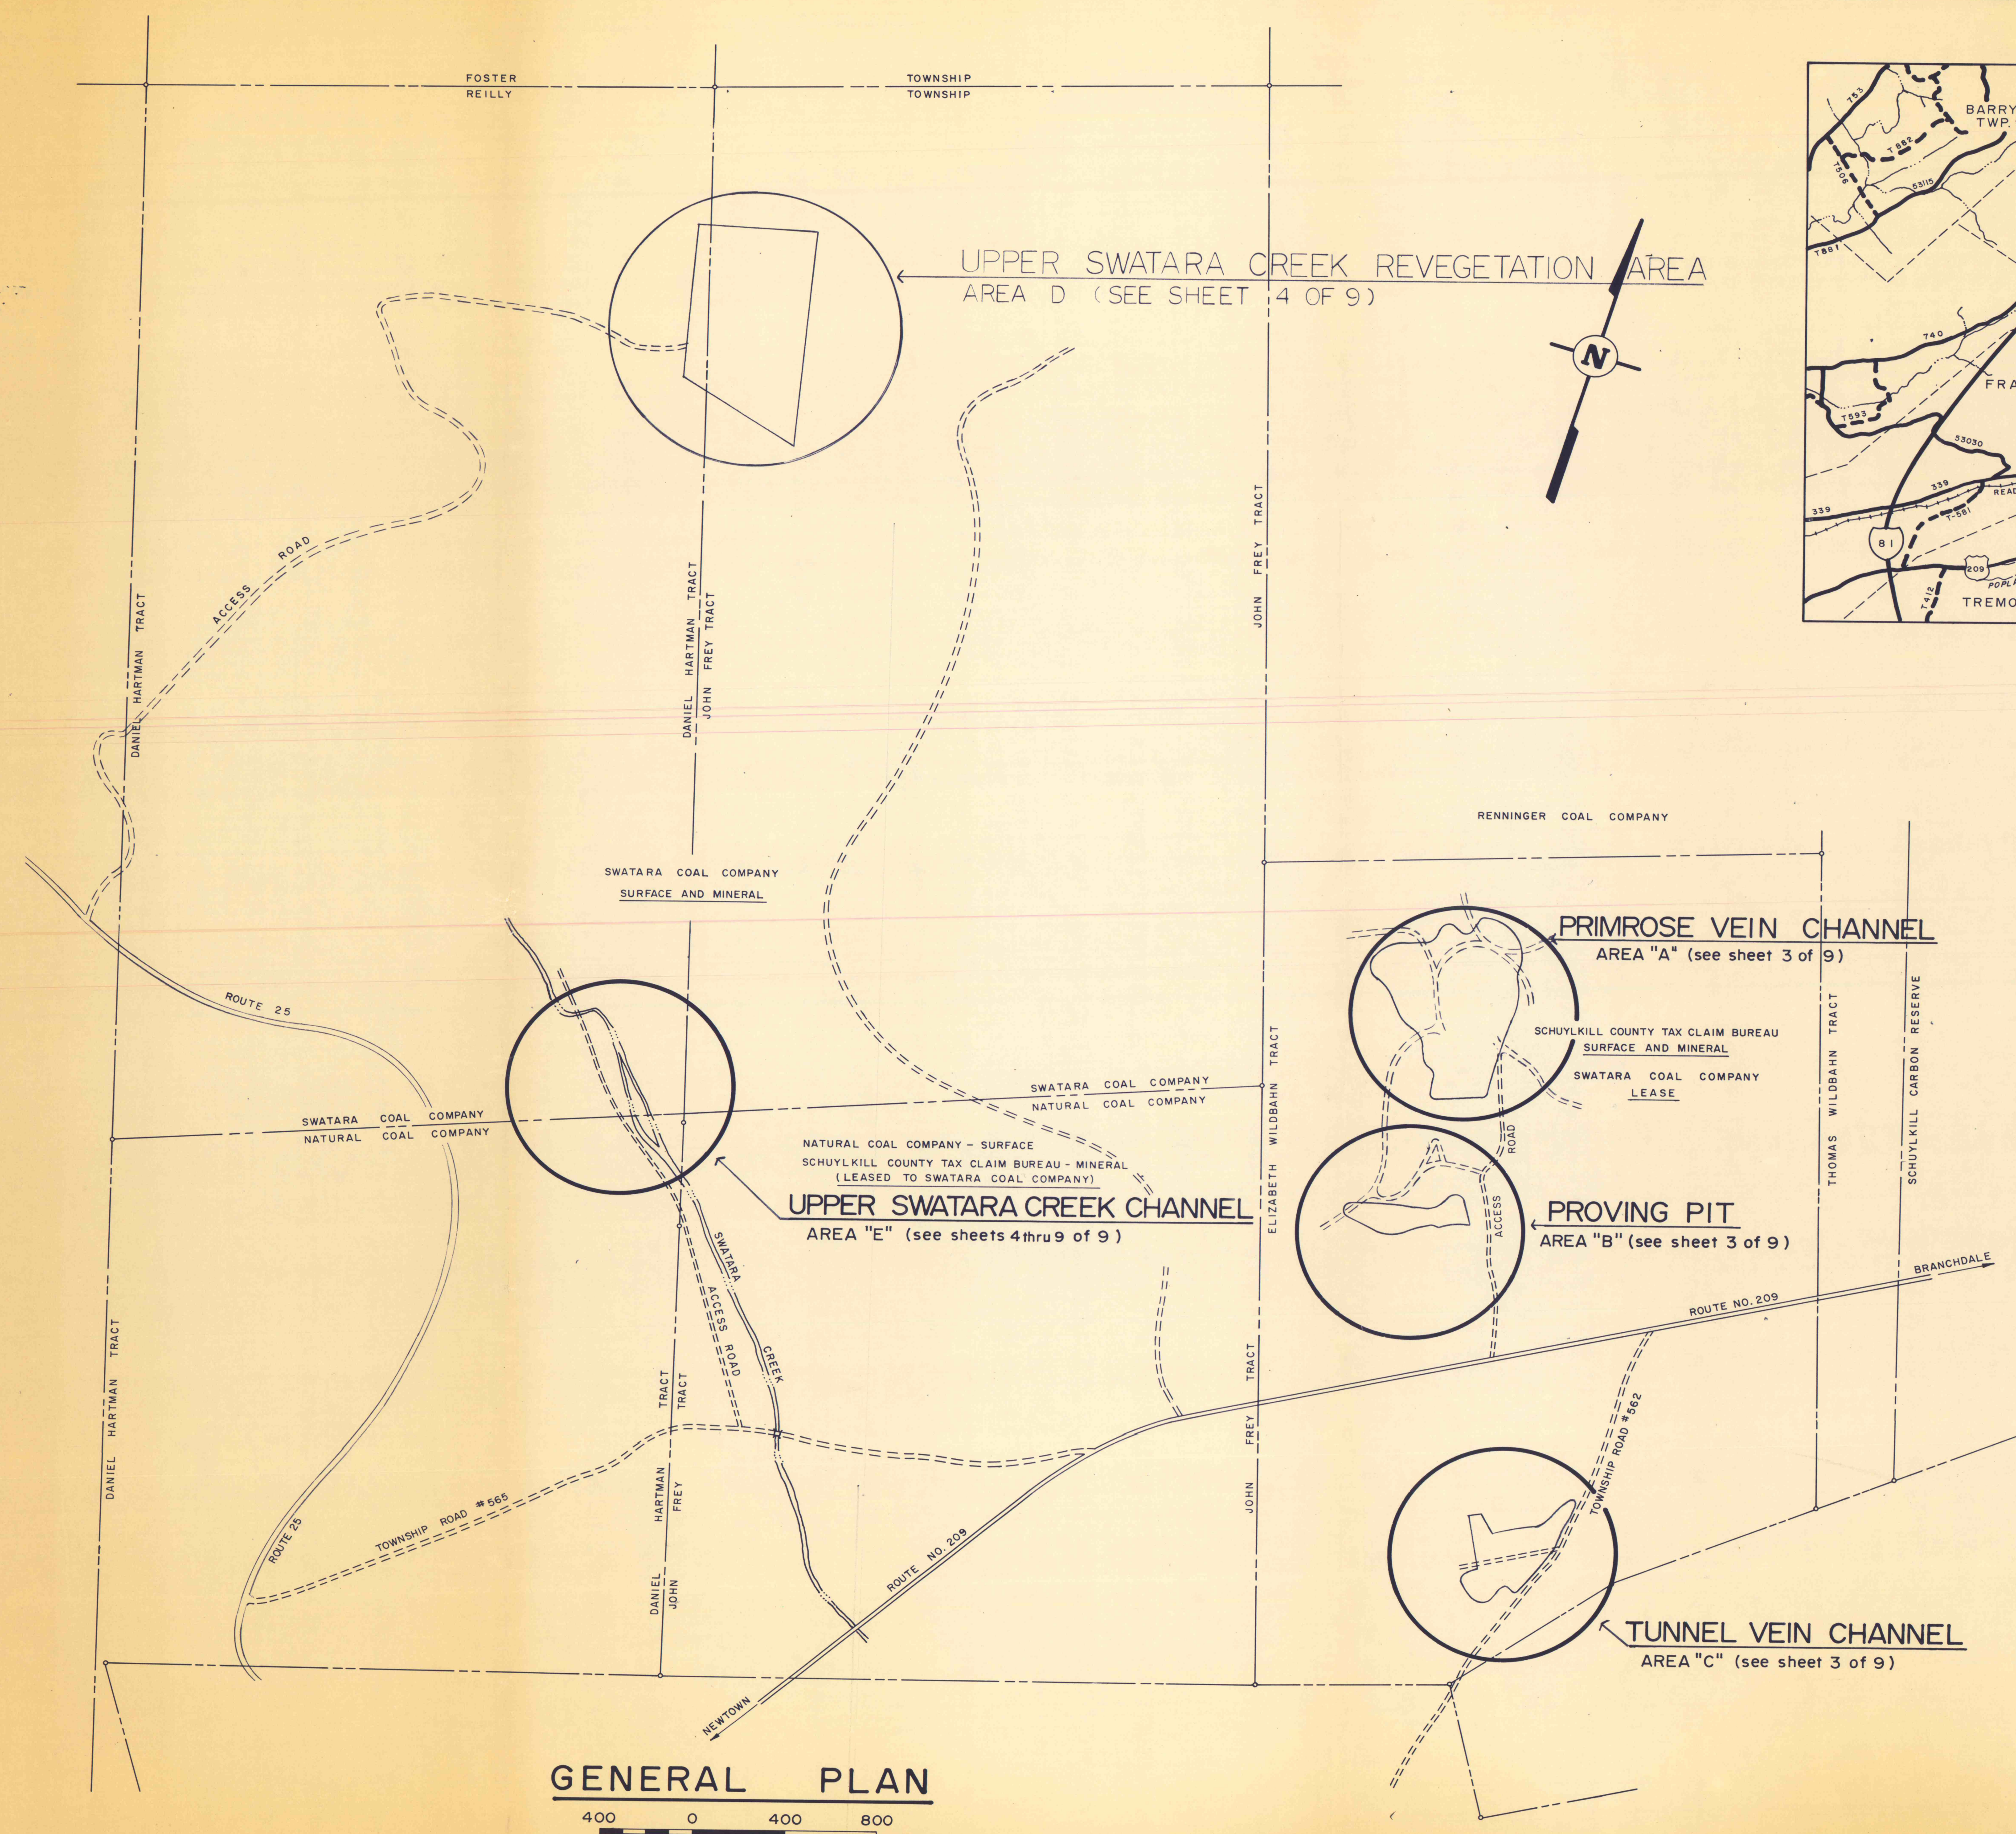

GENERAL PLAN
SCALE IN FEET

NO.	DATE	REVISION	APPR.
SUBMITTED PROFESSIONAL <i>Harvey P. Cowley</i>			
APPROVED CHIEF - DIVISION OF MINE RECLAMATION <i>Albert C. Roman</i>			
APPROVED DIRECTOR - BUREAU OF DESIGN <i>D. Jones</i>			
COMMONWEALTH OF PENNSYLVANIA DEPARTMENT OF ENVIRONMENTAL RESOURCES OFFICE OF RESOURCES MANAGEMENT			
PROJECT NO. SL 126-1-5 MINE DRAINAGE POLLUTION ABATEMENT SWATARA CREEK WATERSHED UPPER SWATARA CREEK & POLLY'S RUN REILLY TWP. SCHUYLKILL CO., PA.			
NICHOLAS-COWLEY-BROSCH ASSOC., INC. Consulting Engineers 3300 North Third St. Harrisburg, Pa.			
LOCATION MAP & GENERAL PLAN			
DRAWN BY BEN	DATE Jan. 11, 1974	DRAWING NO. 2 of 9	
CHECKED BY HPC	SCALE As shown		