



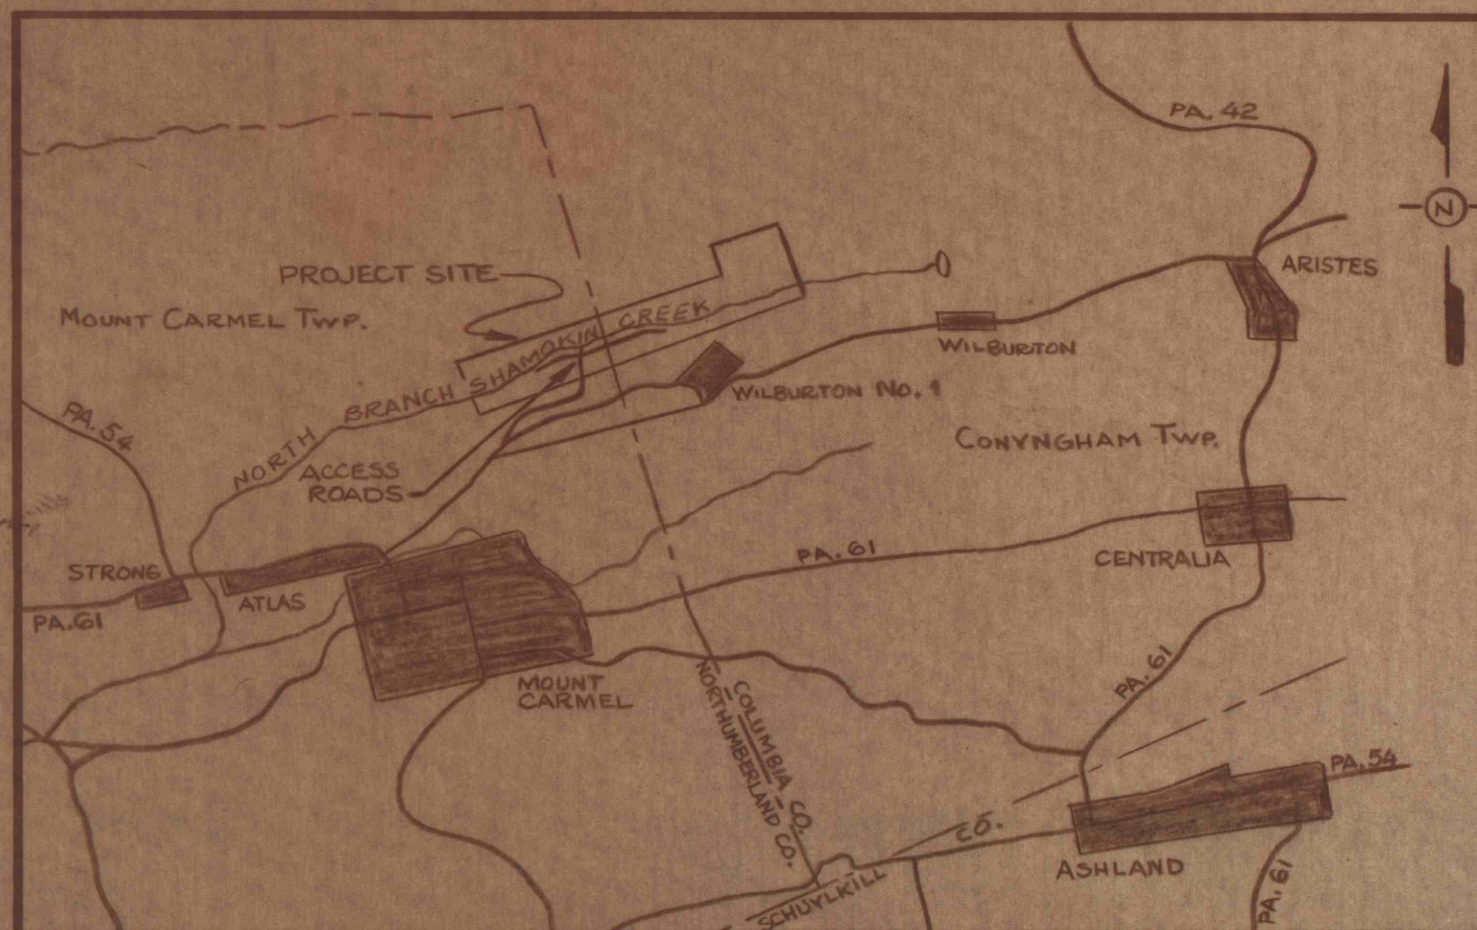

LOCATION MAP SCALE: 1" = 5000'

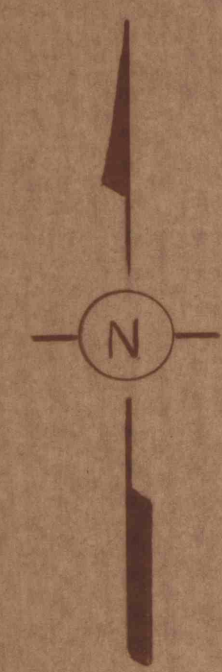


WORK AREA DITCH A

PLAN

STA. 67+00 TO STA. 96+78.54


SCALE: 1" = 50'

NOTE: DIMENSIONS SHOWN ON PLAN ARE APPROXIMATE

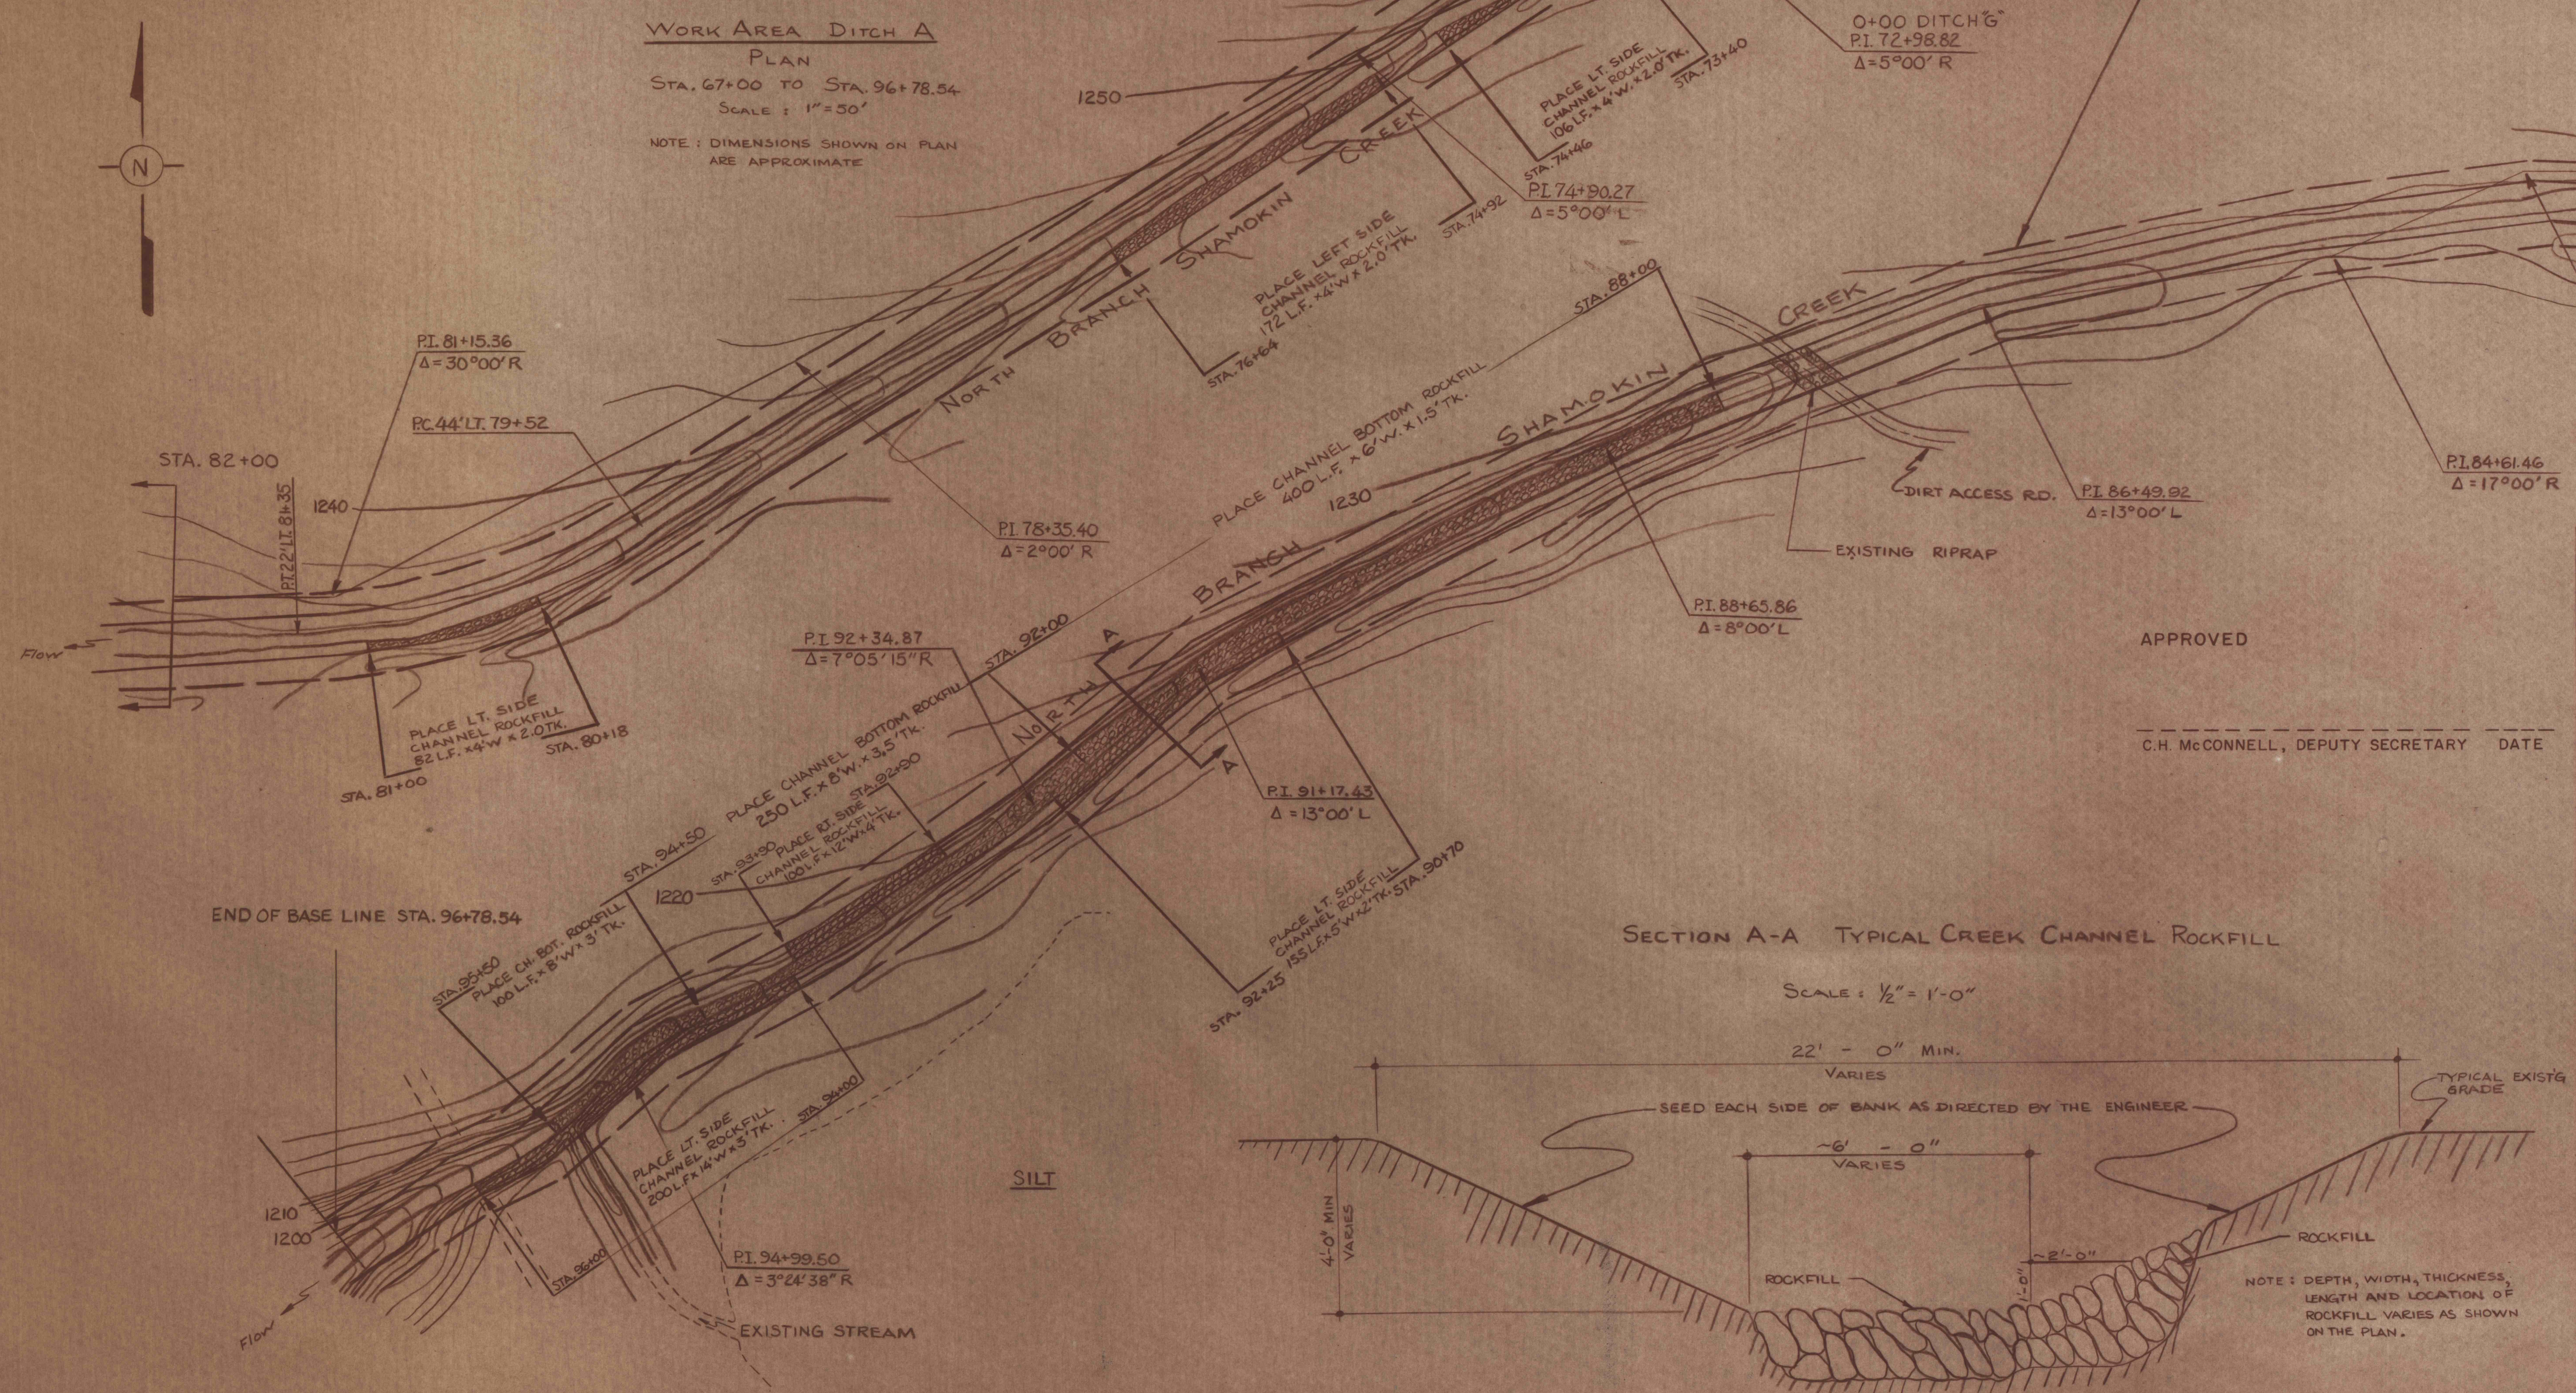

SECTION A-A TYPICAL CREEK CHANNEL ROCKFILL

SCALE: 1/2" = 1'-0"

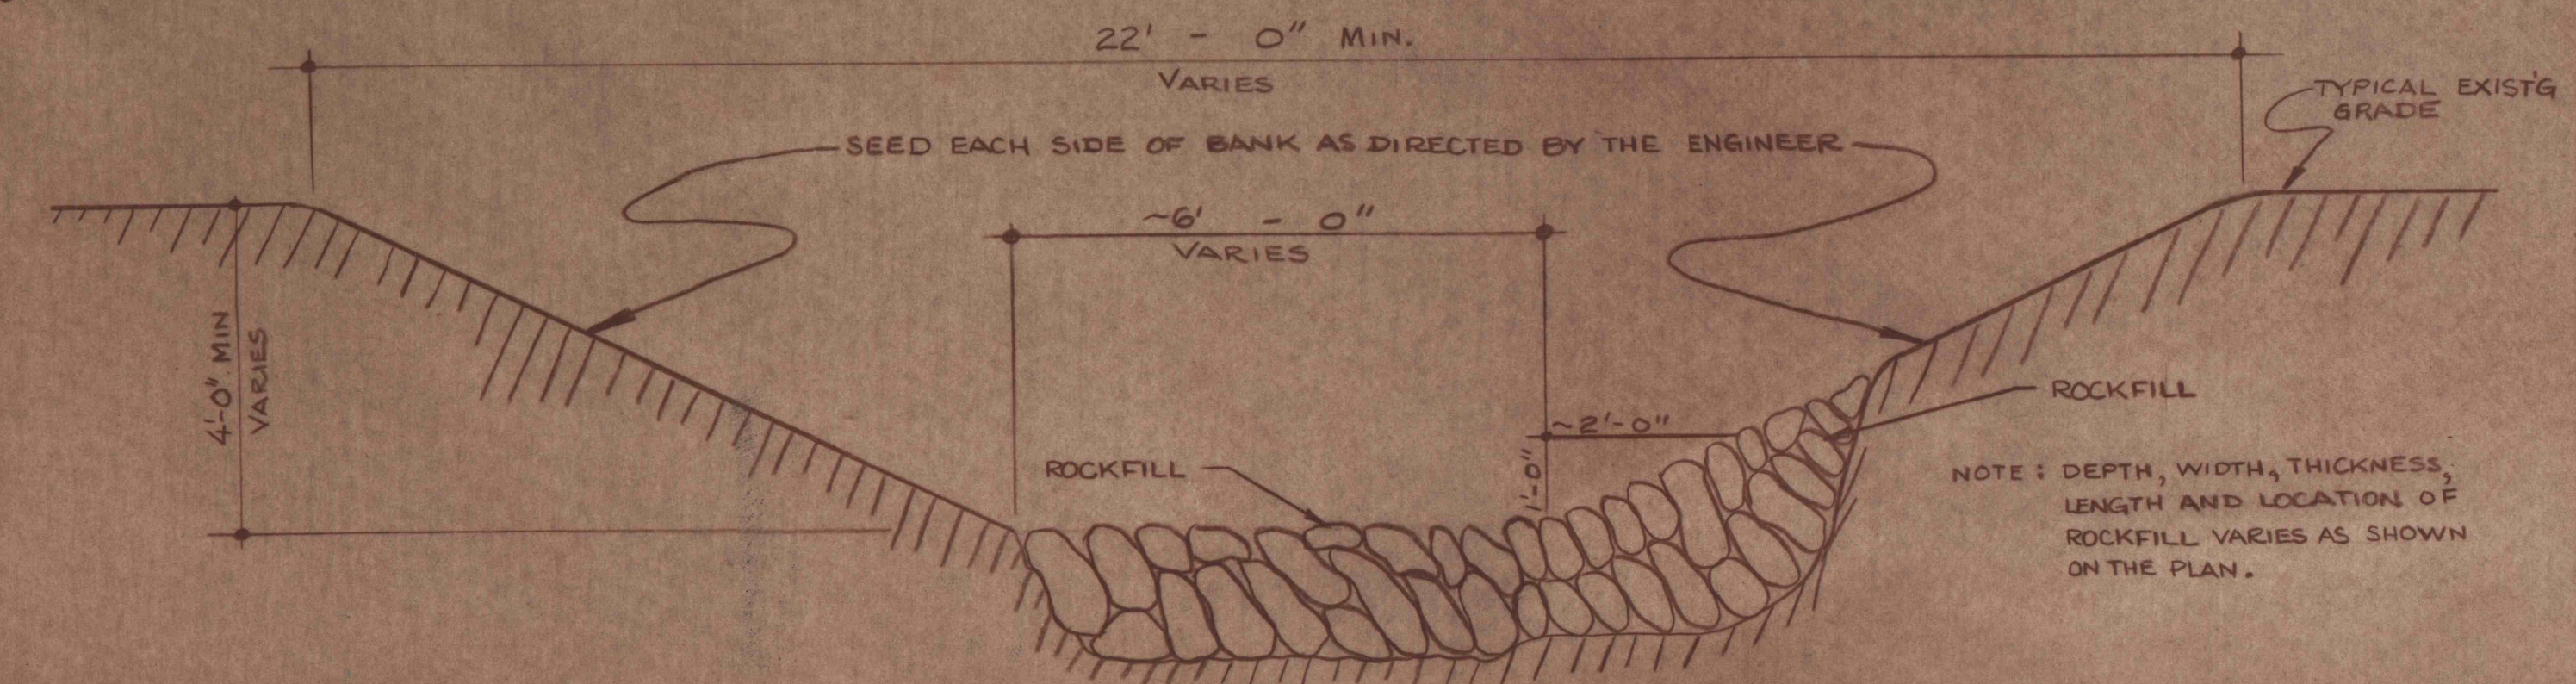

APPROVED

C.H. McCONNELL, DEPUTY SECRETARY DATE

NO.	DATE	REVISION	APPR
SUBMITTED			
DESIGNED BY	Michael R. Parks		
APPROVED	M. J. J. J.		
DISTRICT ENGINEER			
DIRECTOR - BUREAU OF DESIGN			
CONTRACT NO. SL 113-2-4F			
REPAIR OF FLOOD DAMAGED CREEK CHANNEL			
SHAMOKIN CREEK WATERSHED CONYNGHAM & MOUNT CARMEL TOWNSHIPS COLUMBIA AND NORTHUMBERLAND COUNTIES			
LOCATION, WORK AREA, PLAN & SECTION			
DRAWN BY	DATE	DRAWING NO.	
MRF	8 SEPT 76		
CHECKED BY	SCALE		
	AS SHOWN		