
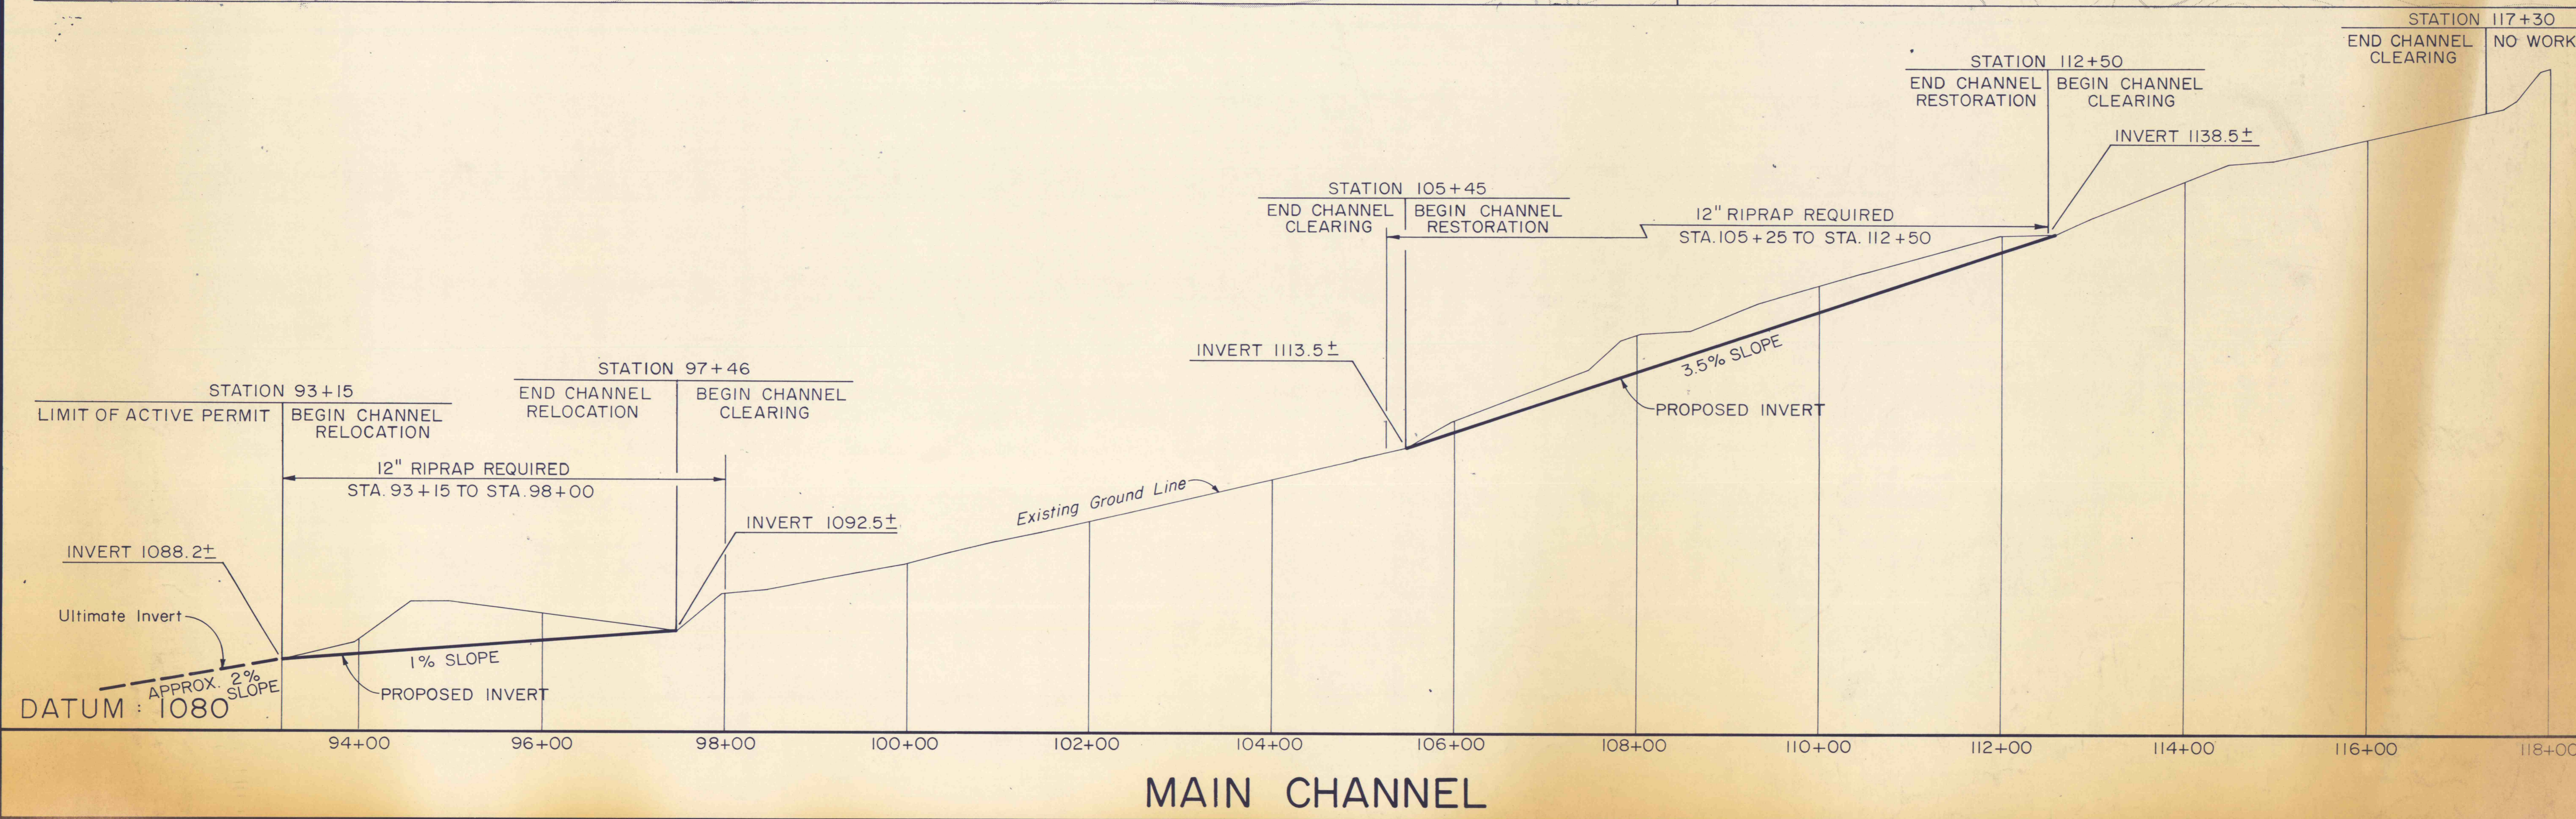


- B.M. # 12 Elevation 1113.53
□ - Cut on Northwest Corner of Stone Masonry Backwall of Inlet
- B.M. # 13 Elevation 1108.80
Spike & Washers in notch of 8" Birch
- B.M. # 14 Elevation 1124.36
Spike & Washers in top of 6" Aspen Stump
- B.M. # 15 Elevation 1158.99
Spike & Washers in top of 8" Aspen Stump

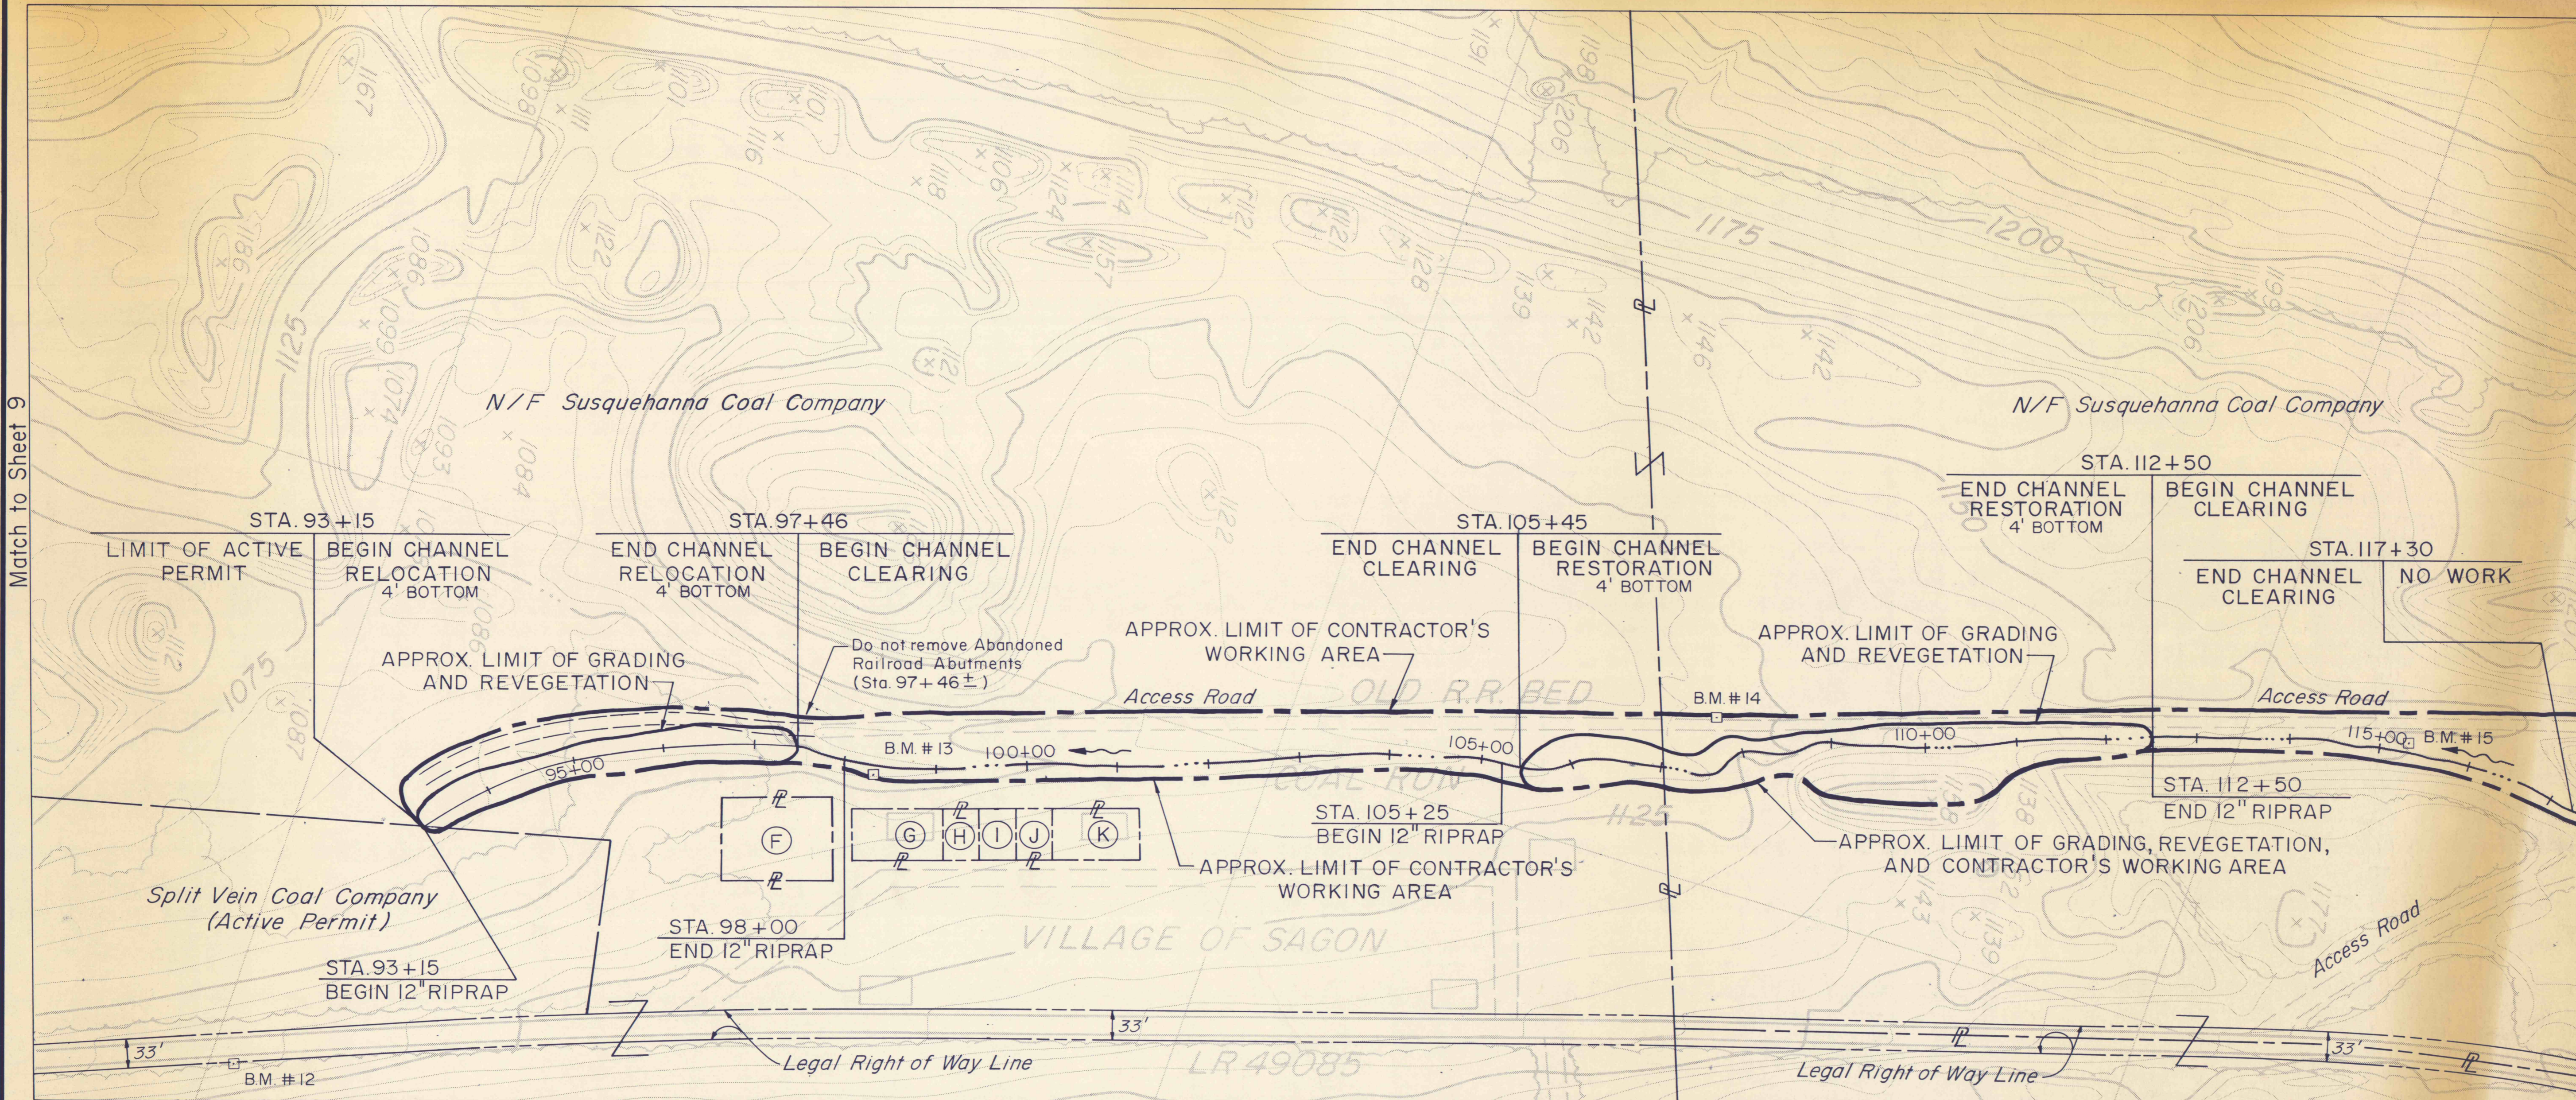

Match to Sheet 13

- (F) N/F Sagon United Church
- (G) N/F Sagon Community Church
- (H) N/F Hayden & Evelyn Price
- (I) N/F John Zushin
- (J) N/F Wilbur & Dorothy Kerstetter
- (K) N/F Hayden & Evelyn Price

NO	DATE	REVISION	APPR

PROFESSIONAL ENGINEER
Richard B. Ulp
 RICHARD B. ULP
 ENGINEER
 NO. 14007-E
 PENNSYLVANIA

APPROVED
Charles A. Roman
 CHIEF DIVISION OF MINE RECLAMATION

APPROVED
W. Dennis
 DIRECTOR - BUREAU OF DESIGN

COMMONWEALTH OF PENNSYLVANIA
 DEPARTMENT OF ENVIRONMENTAL RESOURCES
 OFFICE OF RESOURCES MANAGEMENT

PROJECT NO. SL 113-5-1

**MINE DRAINAGE POLLUTION ABATEMENT
 COAL RUN
 SHAMOKIN CREEK WATERSHED
 NORTHUMBERLAND COUNTY, PA.**

ERDMAN, ANTHONY, ASSOCIATES
 Consulting Engineers
 Camp Hill, Pa. Rochester, N.Y.

PLAN & PROFILE

DRAWN BY GMS	DATE 5-9-75	DRAWING NO. 10 of 28
CHECKED BY DHC	SCALE 1" = 10' VERT 1" = 100' HOR.	

MAIN CHANNEL