


NORTHWEST DIVERSION DITCH OF EAST FLUME

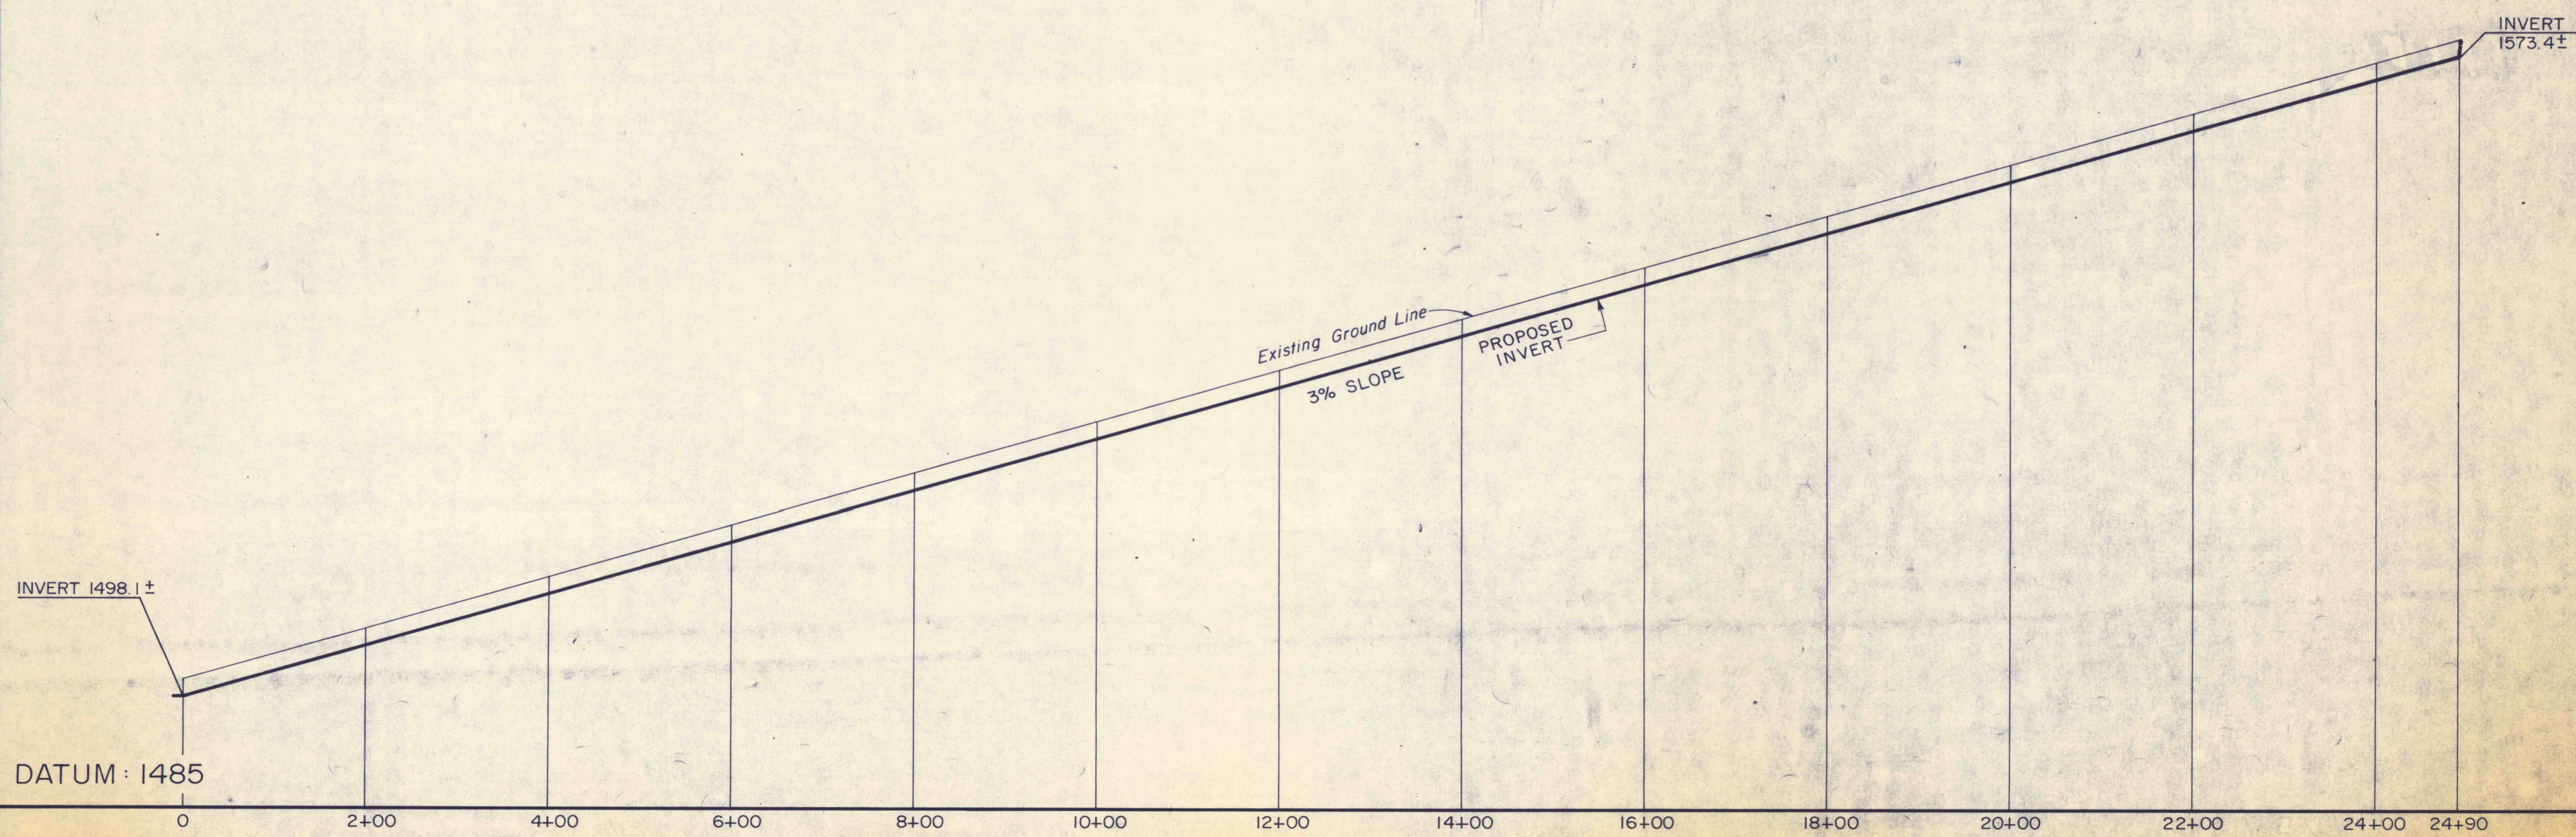

NORTHEAST DIVERSION DITCH OF EAST FLUME

| NO | DATE | REVISION |
|----|------|----------|
| | | |
| | | |
| | | |

SUBMITTED *Richard B. Ulp*
PROFESSIONAL

APPROVED *Albert A. Roman*
CHIEF - DIVISION OF MINE RECLAMATION

APPROVED *Anthony Erdman*
DIRECTOR - BUREAU OF DESIGN

COMMONWEALTH OF PENNSYLVANIA
DEPARTMENT OF ENVIRONMENTAL RESOURCES
OFFICE OF RESOURCES MANAGEMENT

PROJECT NO. SL 113-5-1

MINE DRAINAGE POLLUTION ABATEMENT
COAL RUN
SHAMOKIN CREEK WATERSHED
NORTHUMBERLAND COUNTY, PA.

ERDMAN, ANTHONY, ASSOCIATES
Consulting Engineers
Camp Hill, Pa. Rochester, N.Y.

PROFILES

| | | |
|-------------------|------------------------------------|-------------|
| DRAWN BY GMS | DATE 5-9-75 | DRAWING NO. |
| CHECKED BY DHC | SCALE 1"=10' VERT. 1"=100' HOR. | 15 of 28 |

BRUNING 44-142 25788