



Bailey Run Profile

Bailey Run
Station 97+00 all shots East

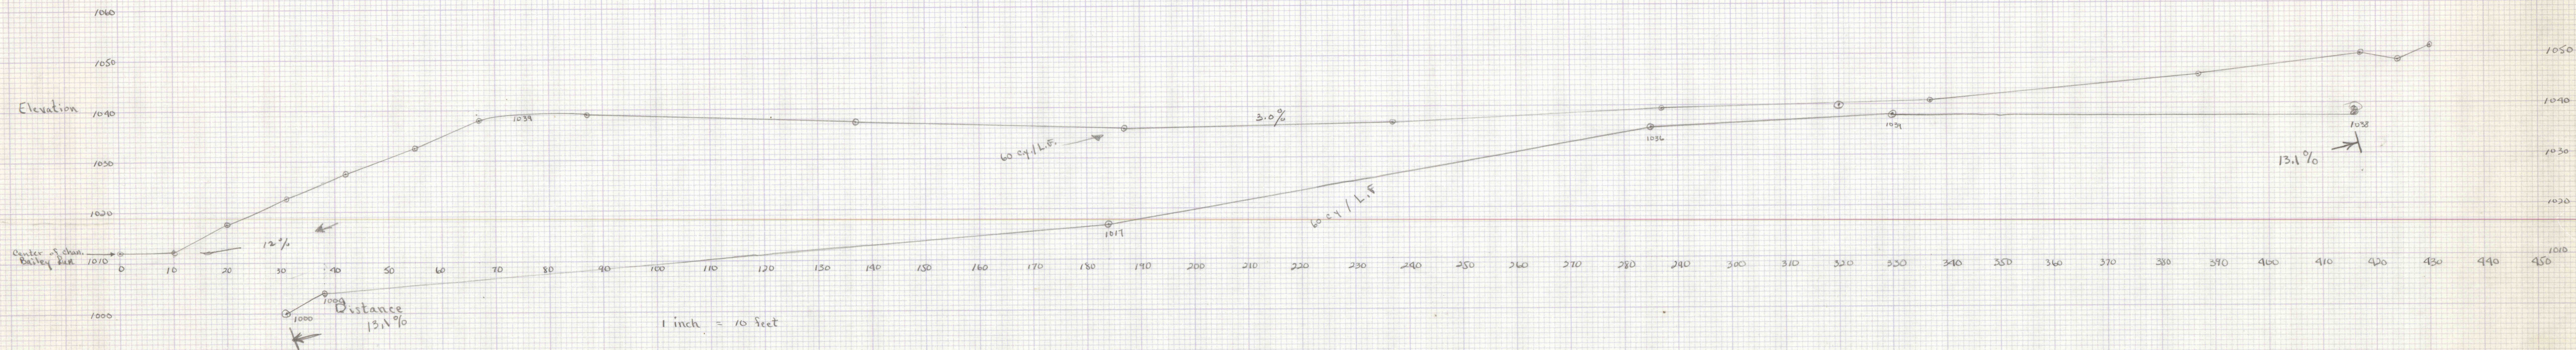

Bailey Run
Station 100+00 all shots East

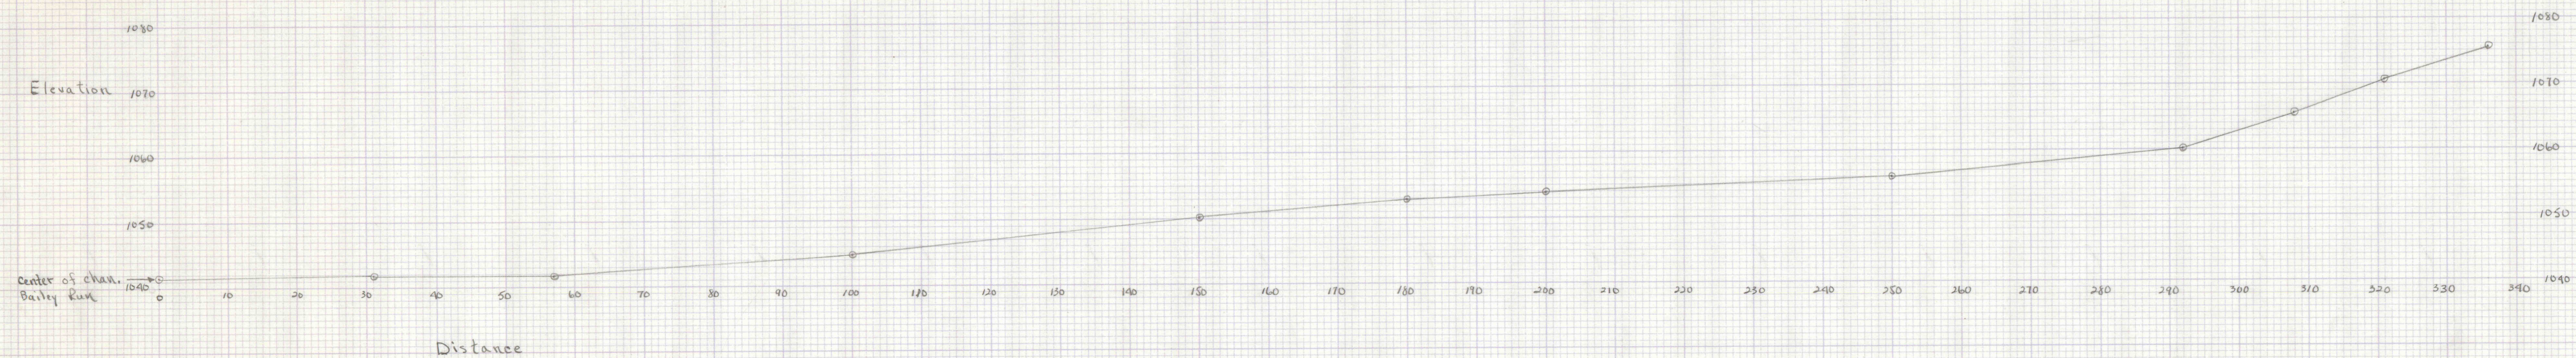

Bailey Run
Profile
BM. elev. 1045.95 ft.
All shots east from Bailey Run
1 inch = 10 ft.