



H. BROCKWELL TRACT.


SCRANTON, (CITY OF) PA.

SHOWING

BLOCK AND LOT NUMBERS

1920

SERIAL 27


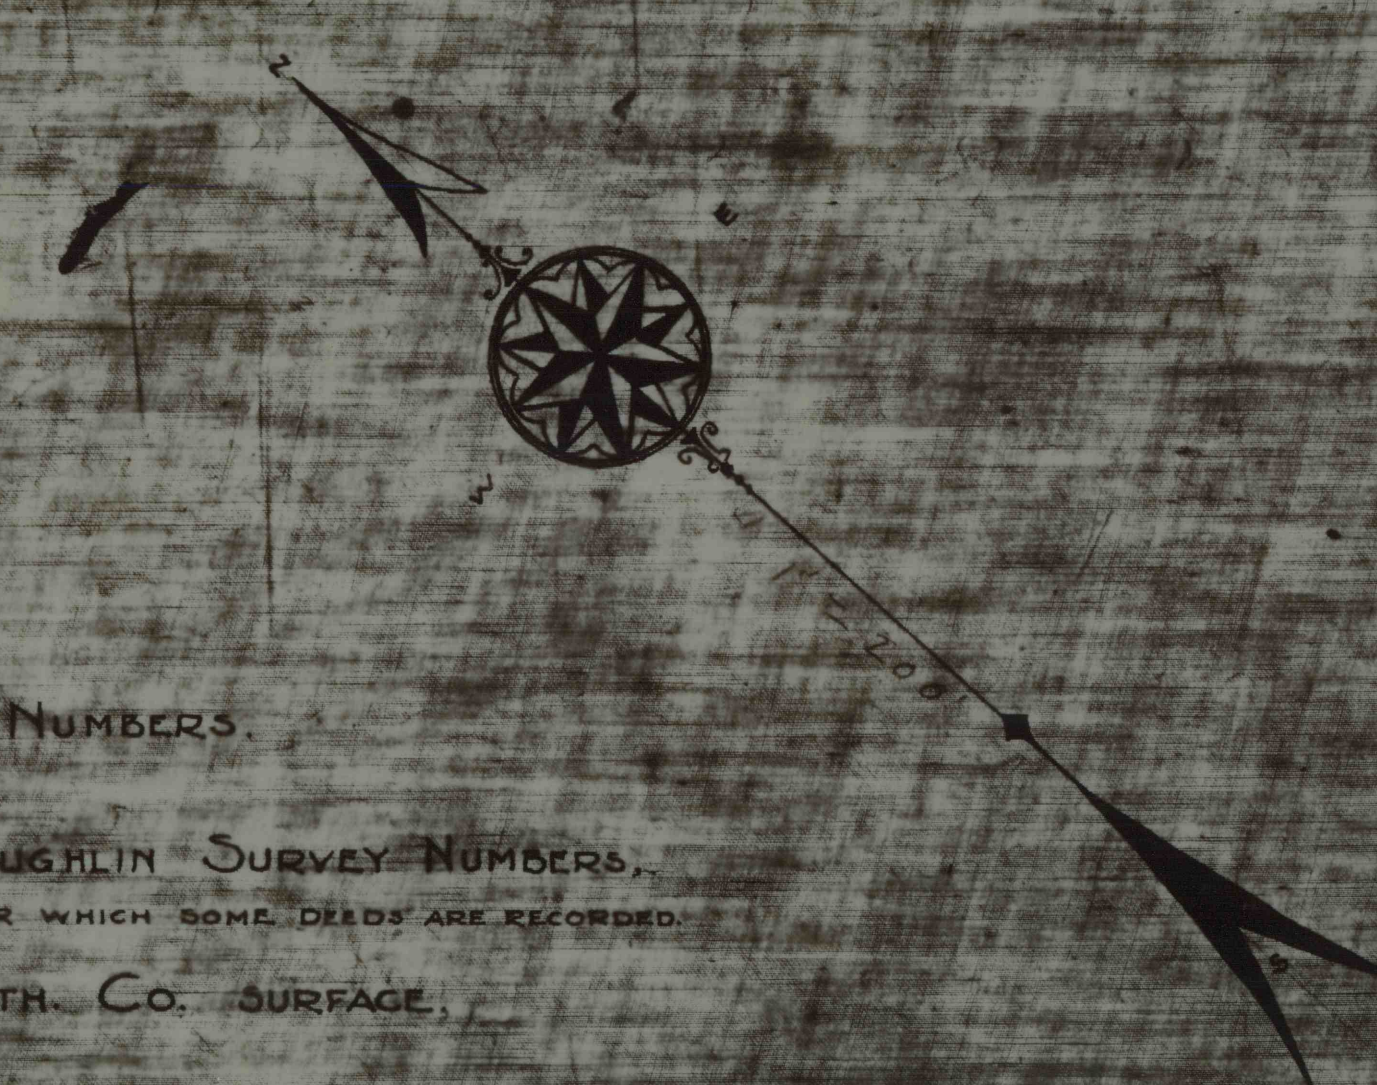


LEGEND.

LARGE NUMBERS INDICATE CITY BLOCK NUMBERS.

LETTERS & NUMBERS IN CIRCLES INDICATE COUGHLIN SURVEY NUMBERS, UNDER WHICH SOME DEEDS ARE RECORDED.

INDICATES LEGITT'S CREEK ANTH. CO. SURFACE.

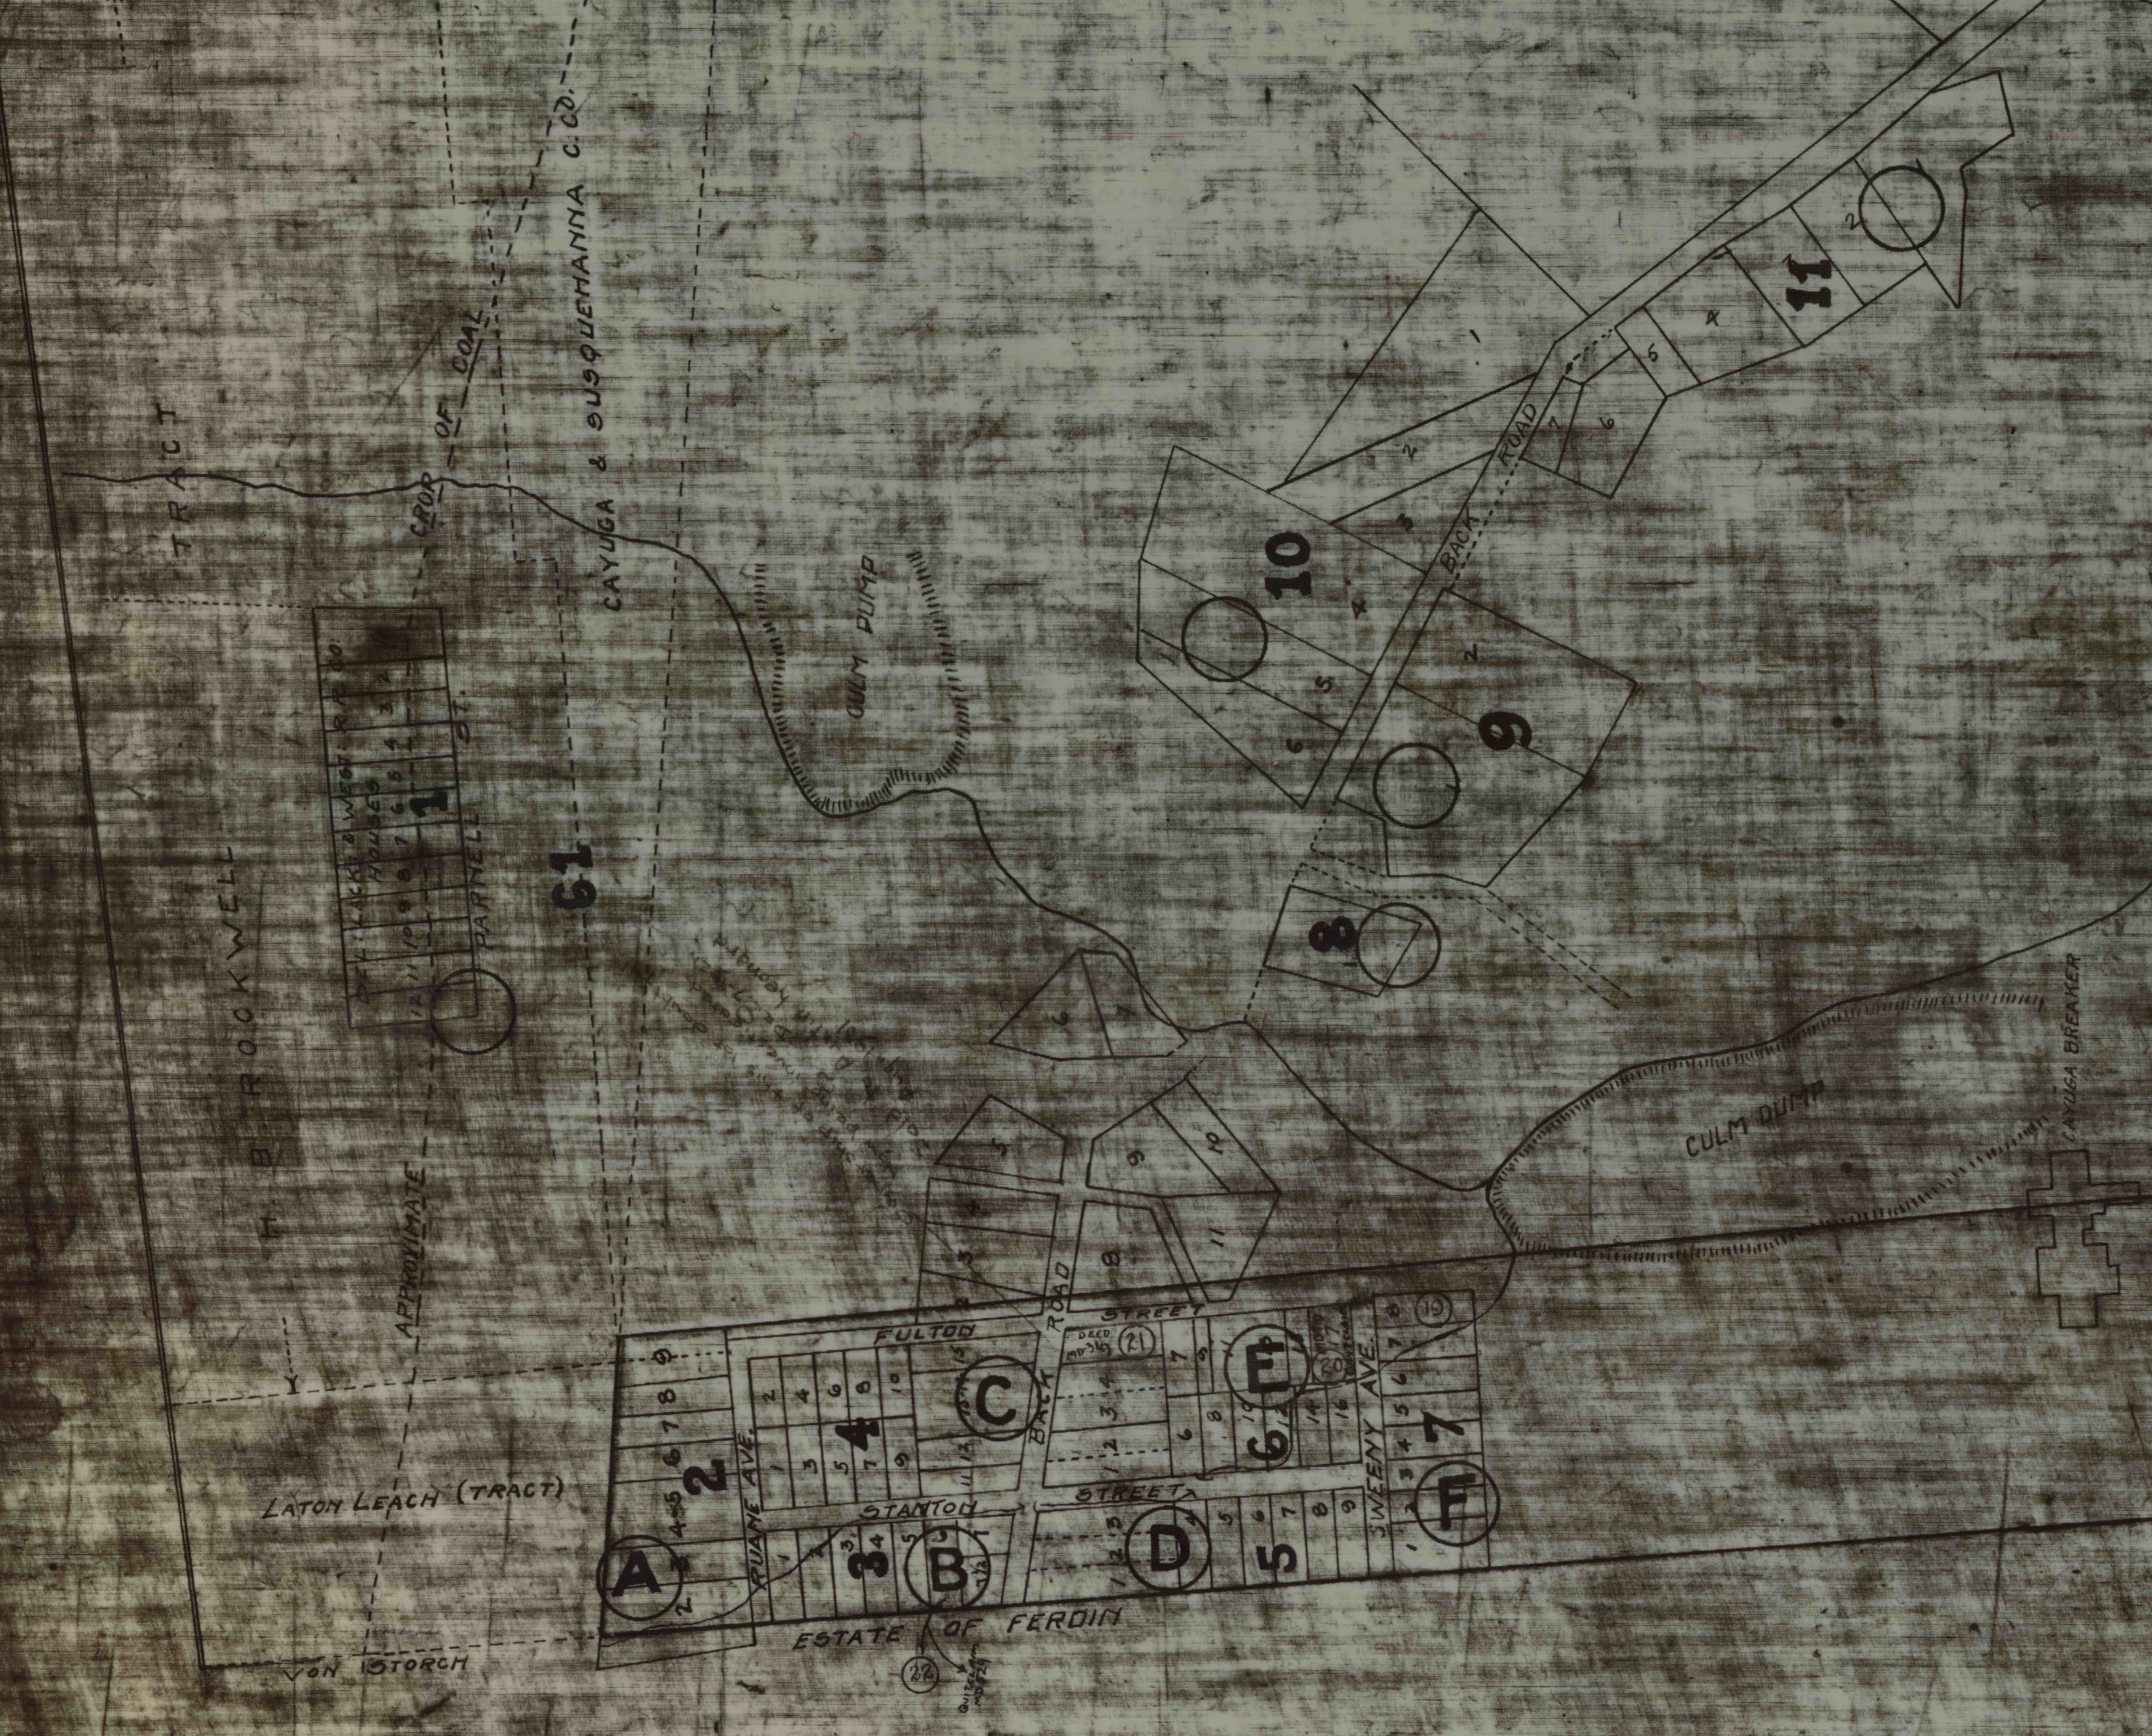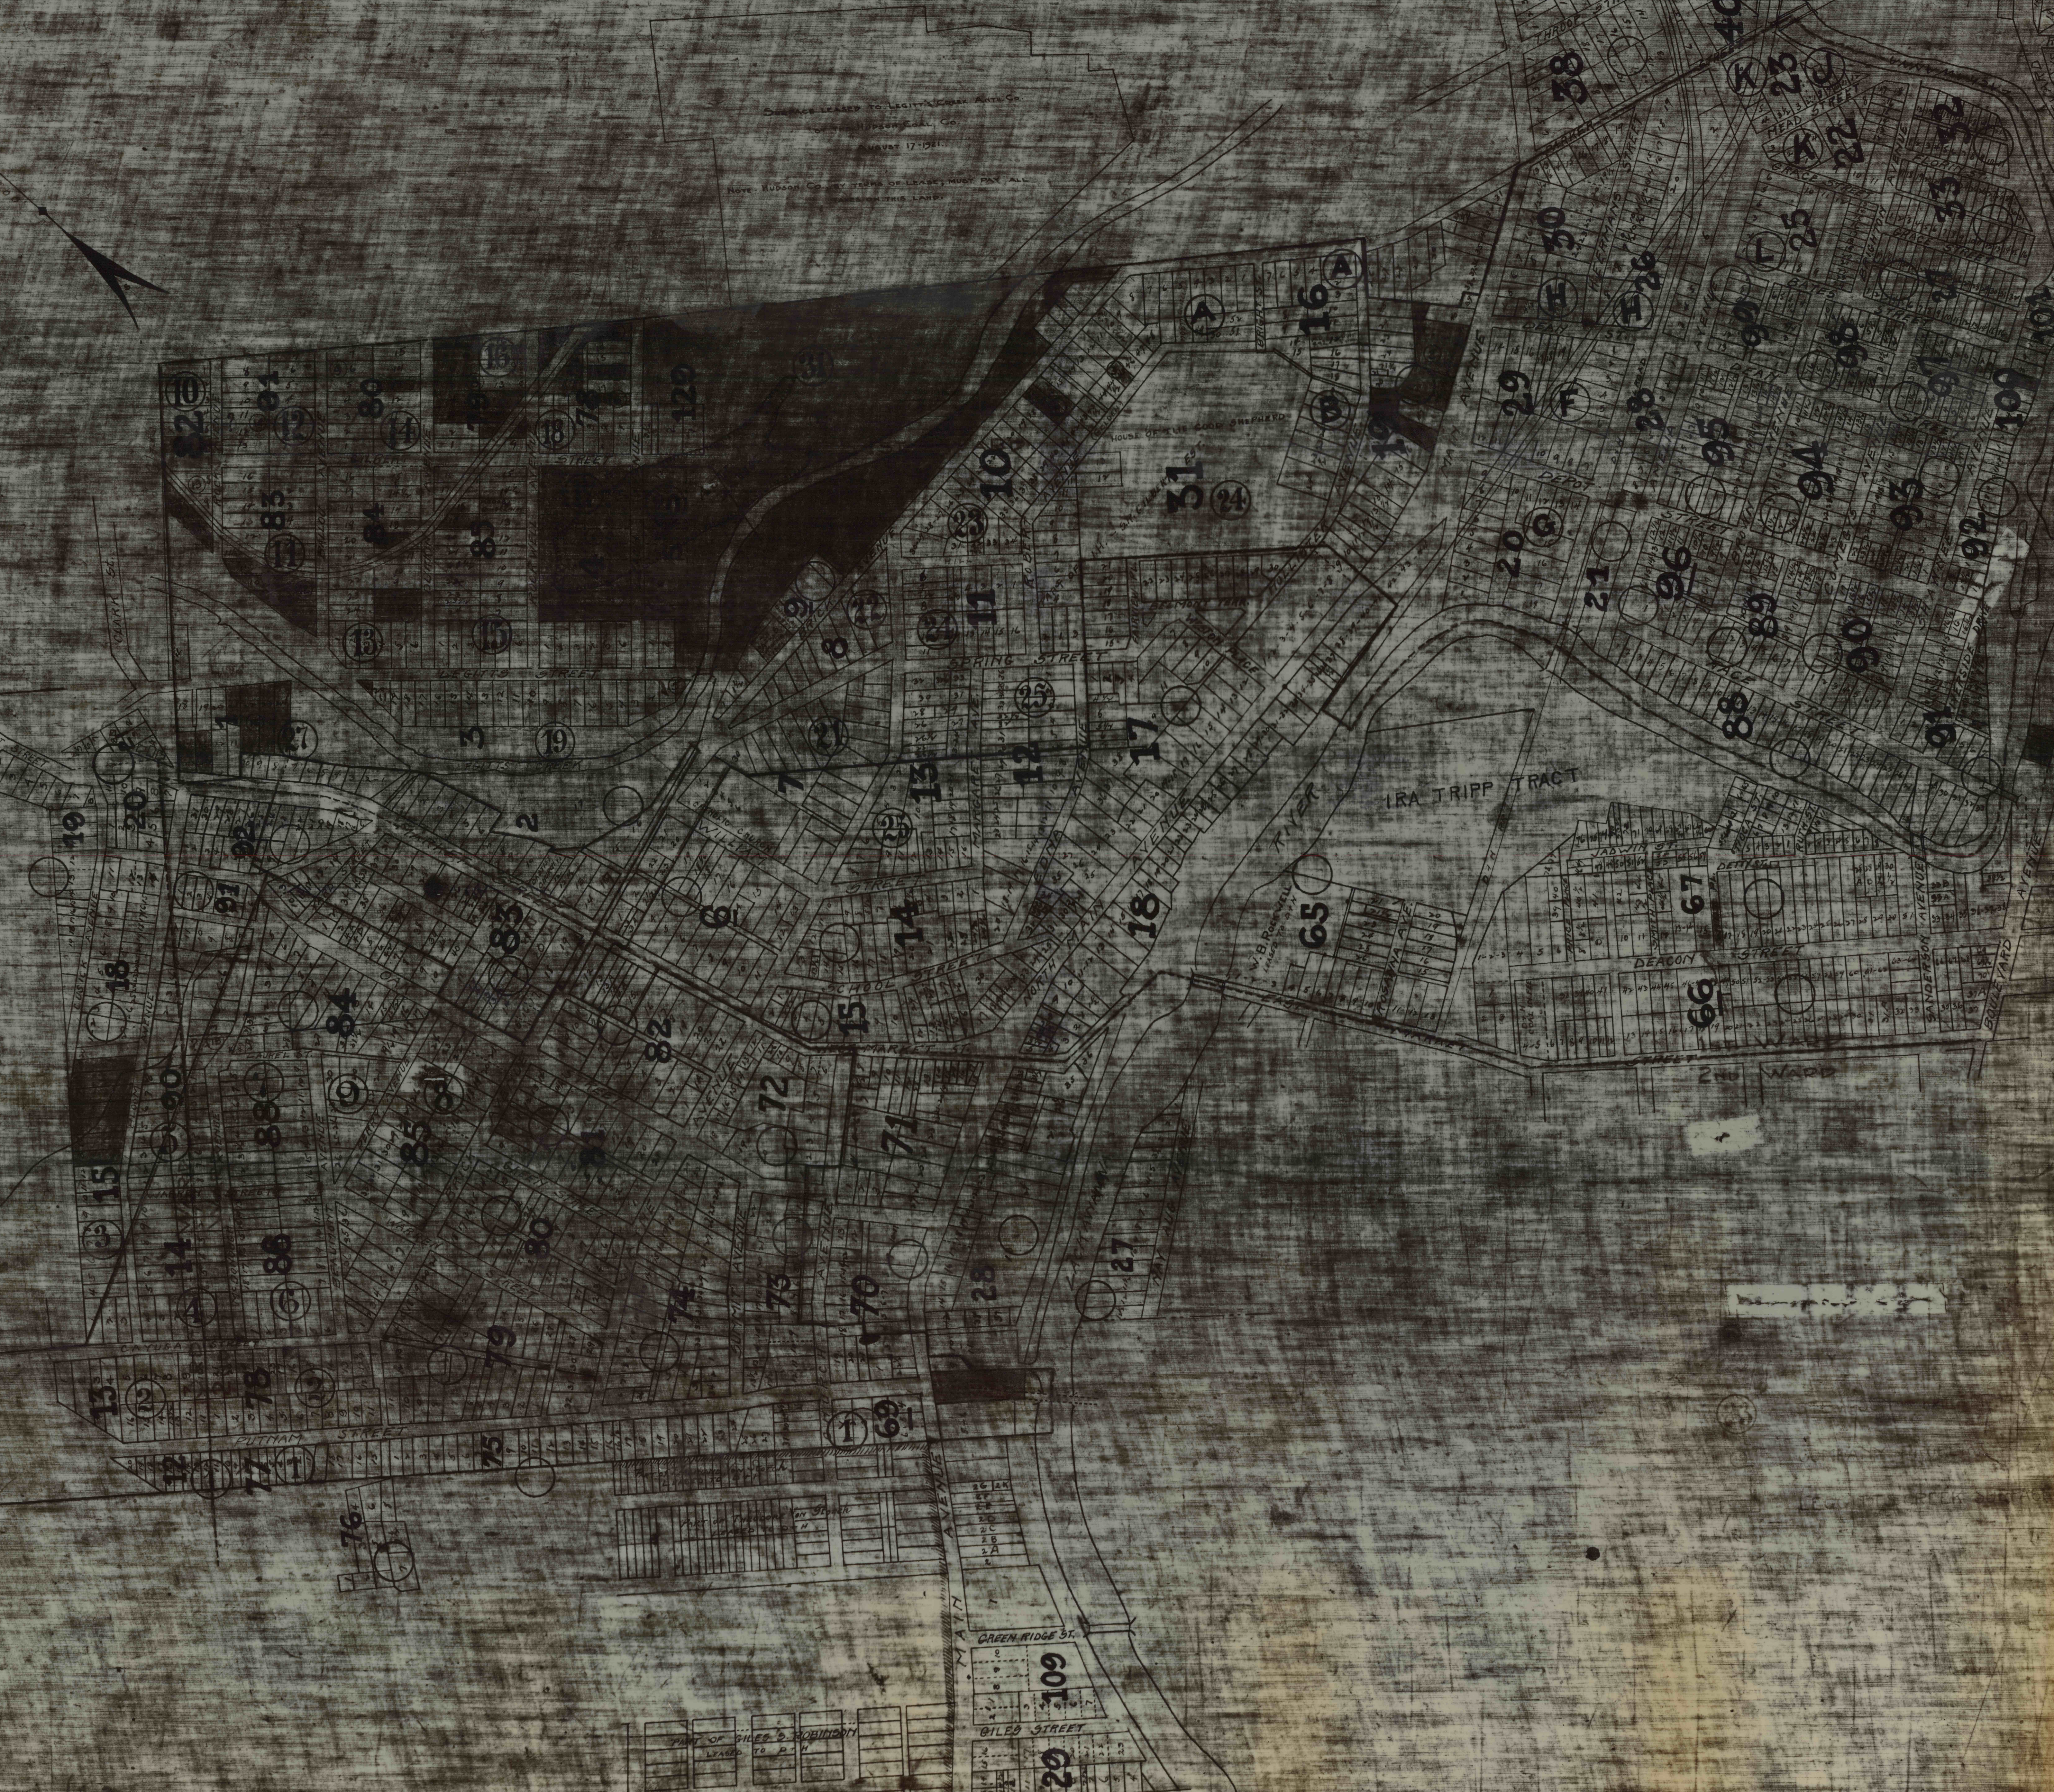

DEEDS RECORDED TO LEGITT'S CREEK ANTH. CO. BY THE COUNTY OF BERKLEY, PA. MAY 17 1847. HAVE BERKLEY COUNTY TAXES OF LEASERS MUST PAY ALL TAXES ON THIS LAND.

IRA TRIPP TRACT

ESTATE OF FERDINAND

GREEN RIDGE ST. BILED STREET