

Thos. Good Wt.

Wm. Wright Wt.

$\Delta 40^{\circ} 58'$  Rad. 1910.08'

MOOSIC

BOROUGH

LACOE


AND

SHIFFER

COAL



COMPANY.

Deed No 50.

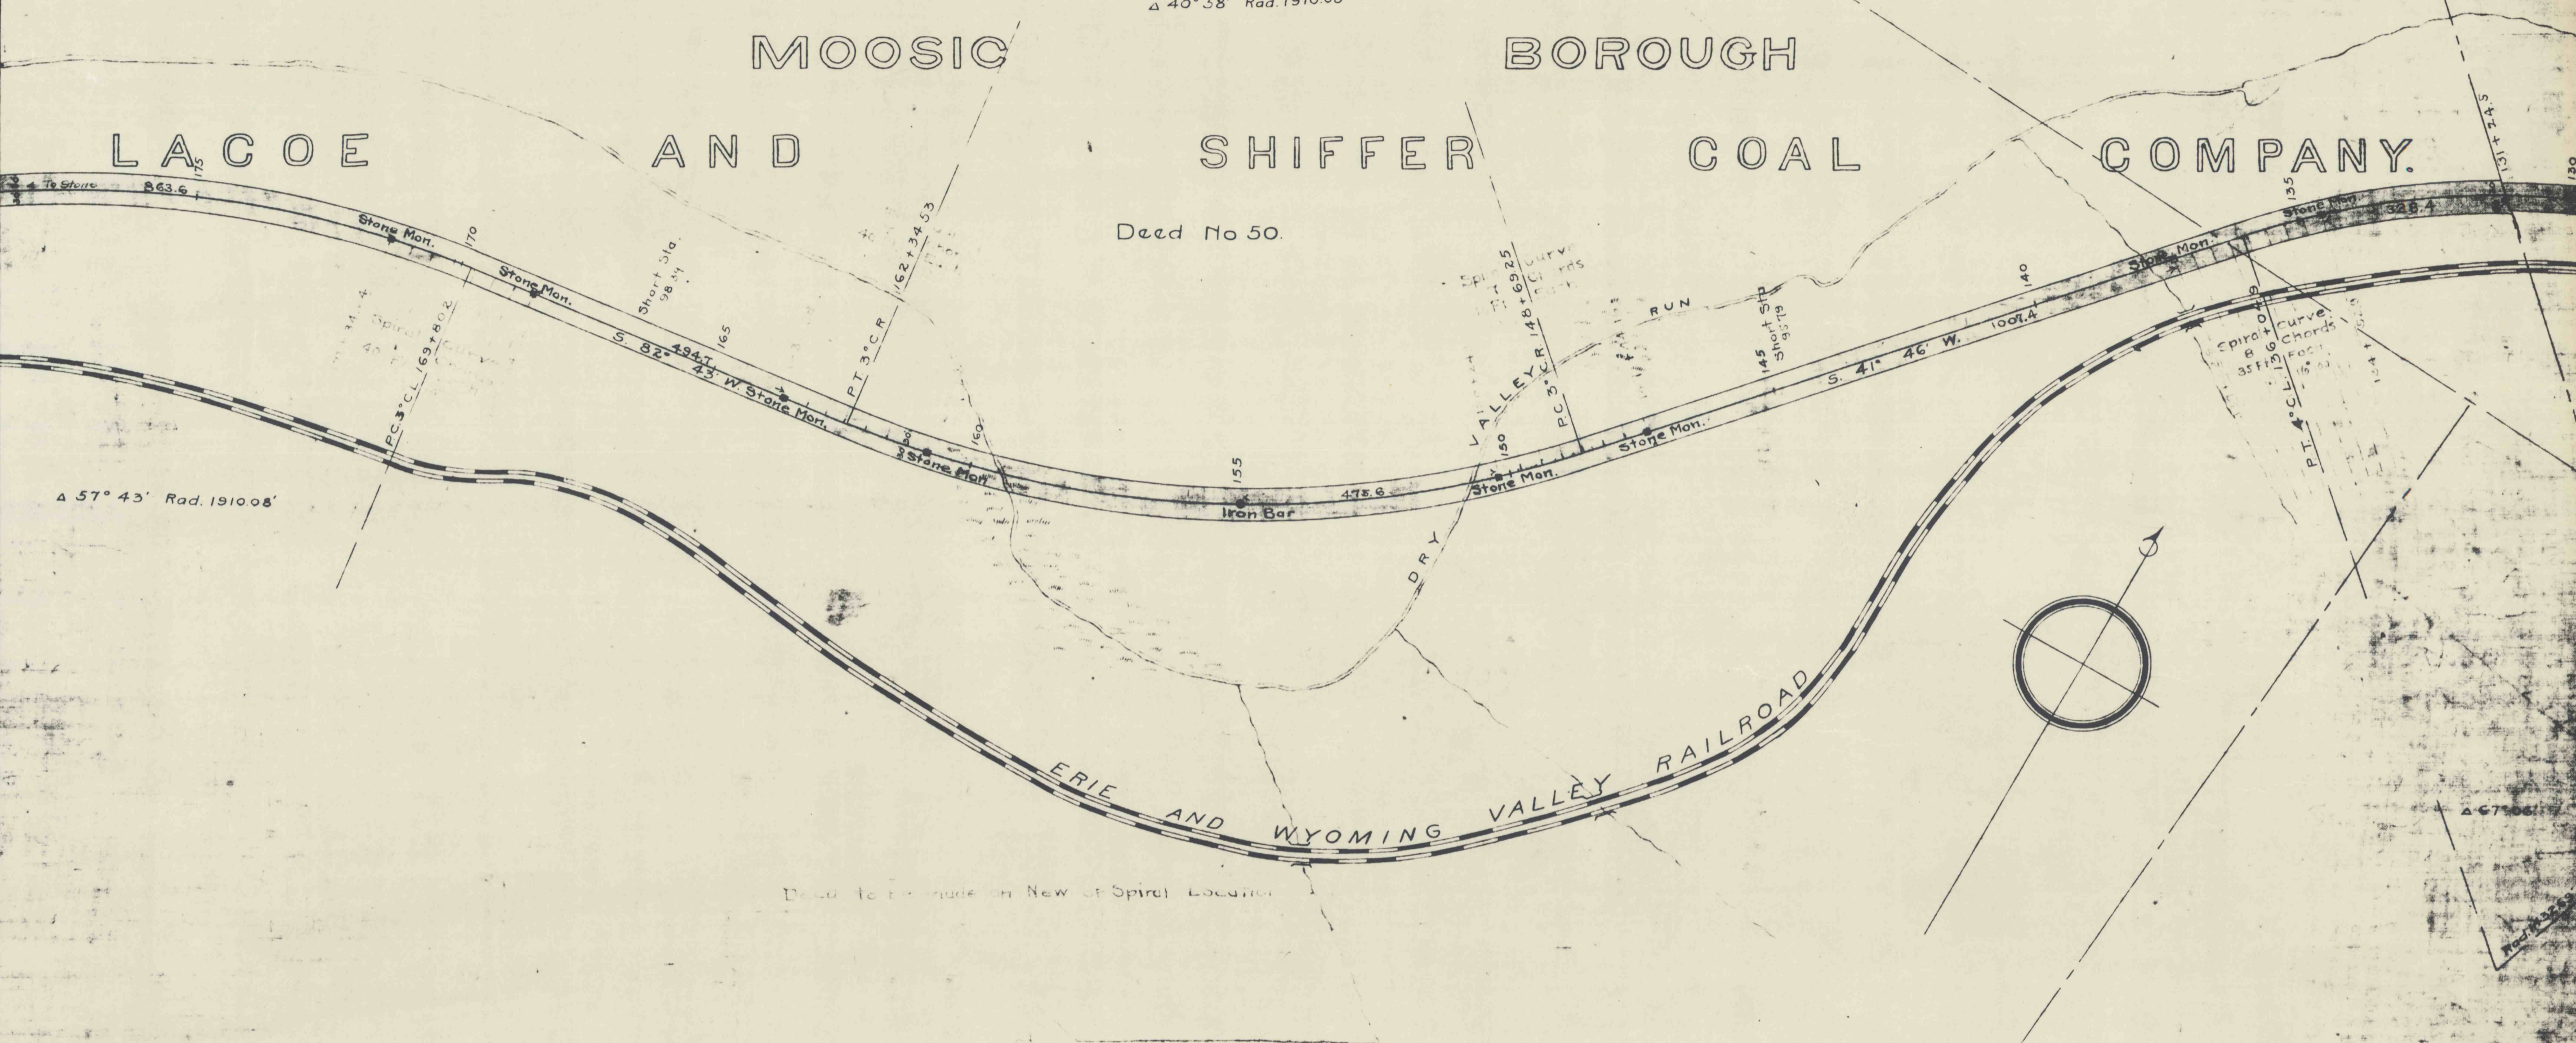

$\Delta 57^{\circ} 43'$  Rad. 1910.08'

Deed to be made on New of Spiral Location

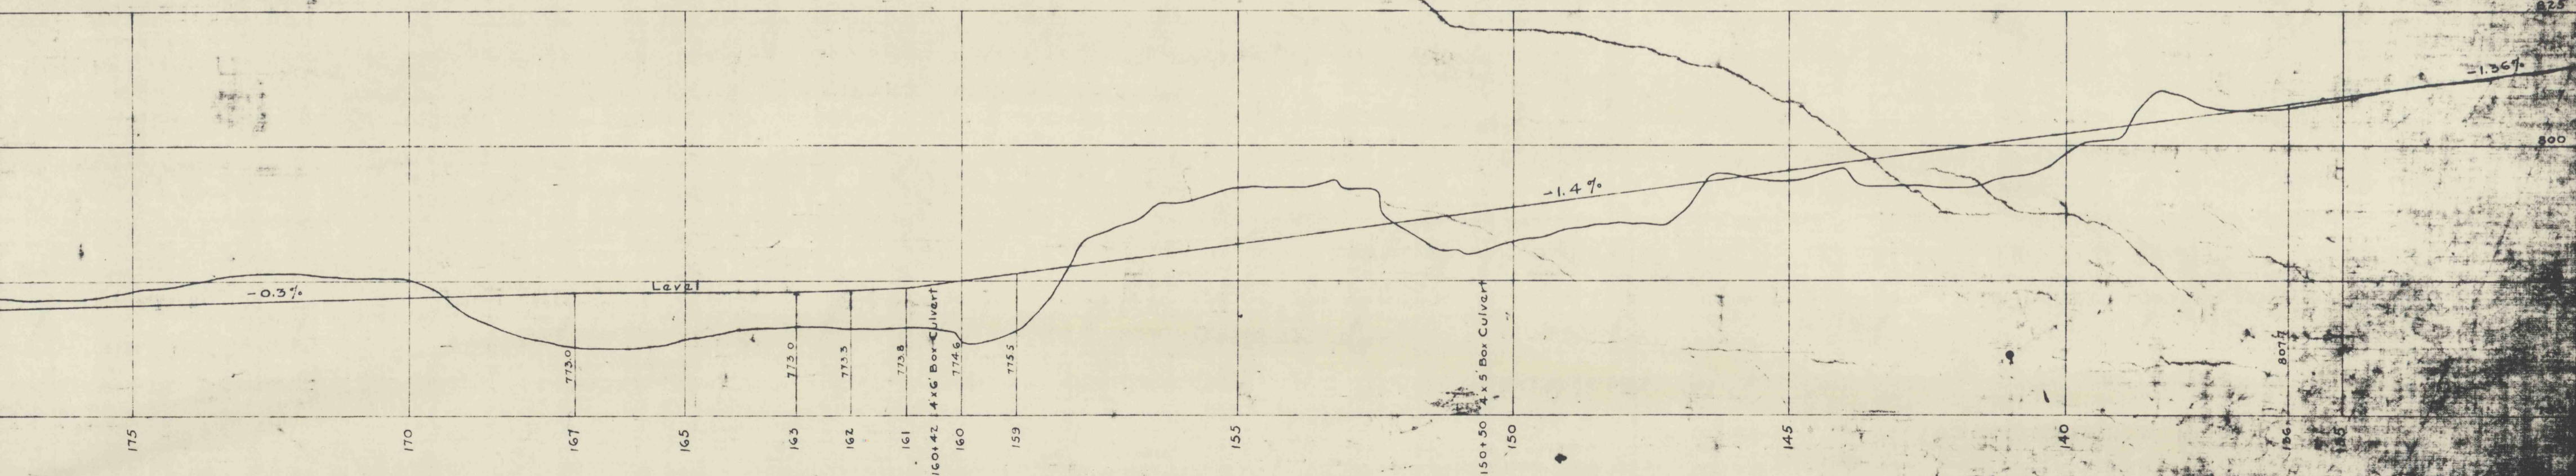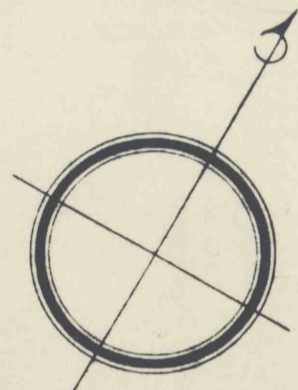

Scale, 200 feet = 1 inch.