
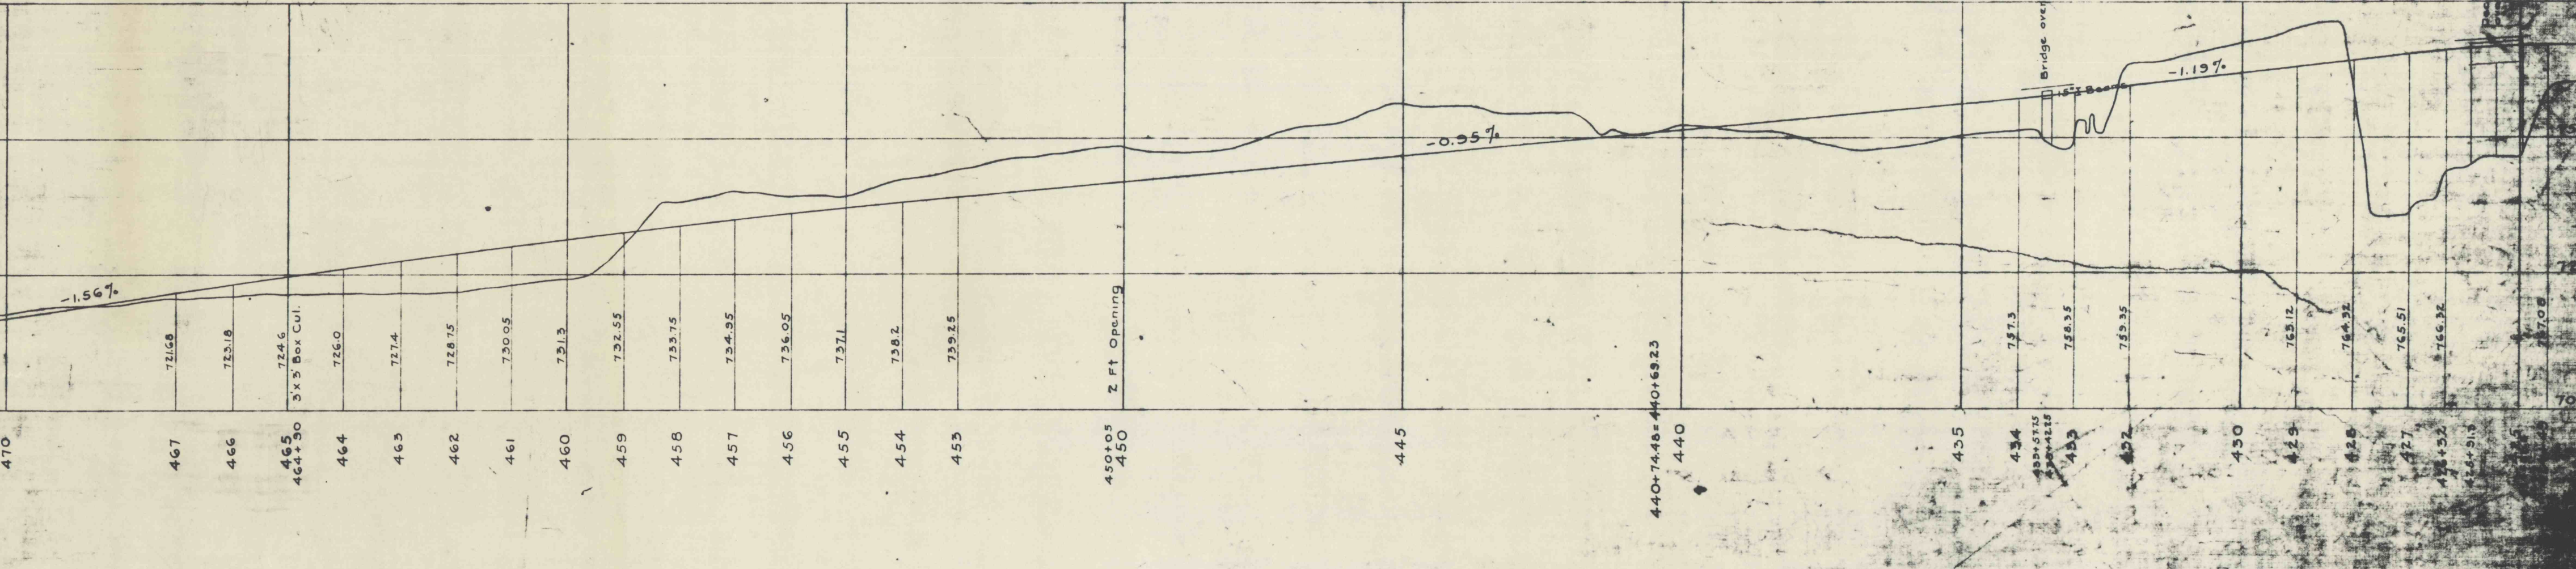
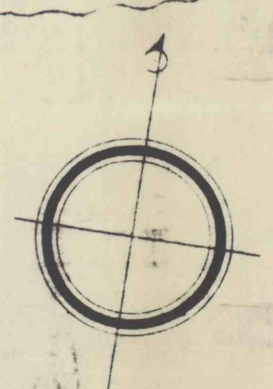


PENNSYLVANIA COAL CO. HUGHESTOWN BOROUGH

ESTATES OF HENRY & GEO. SMITH.
Lehigh Valley Coal Co. Lessee. Deed No. 78.
Deed No. 52.

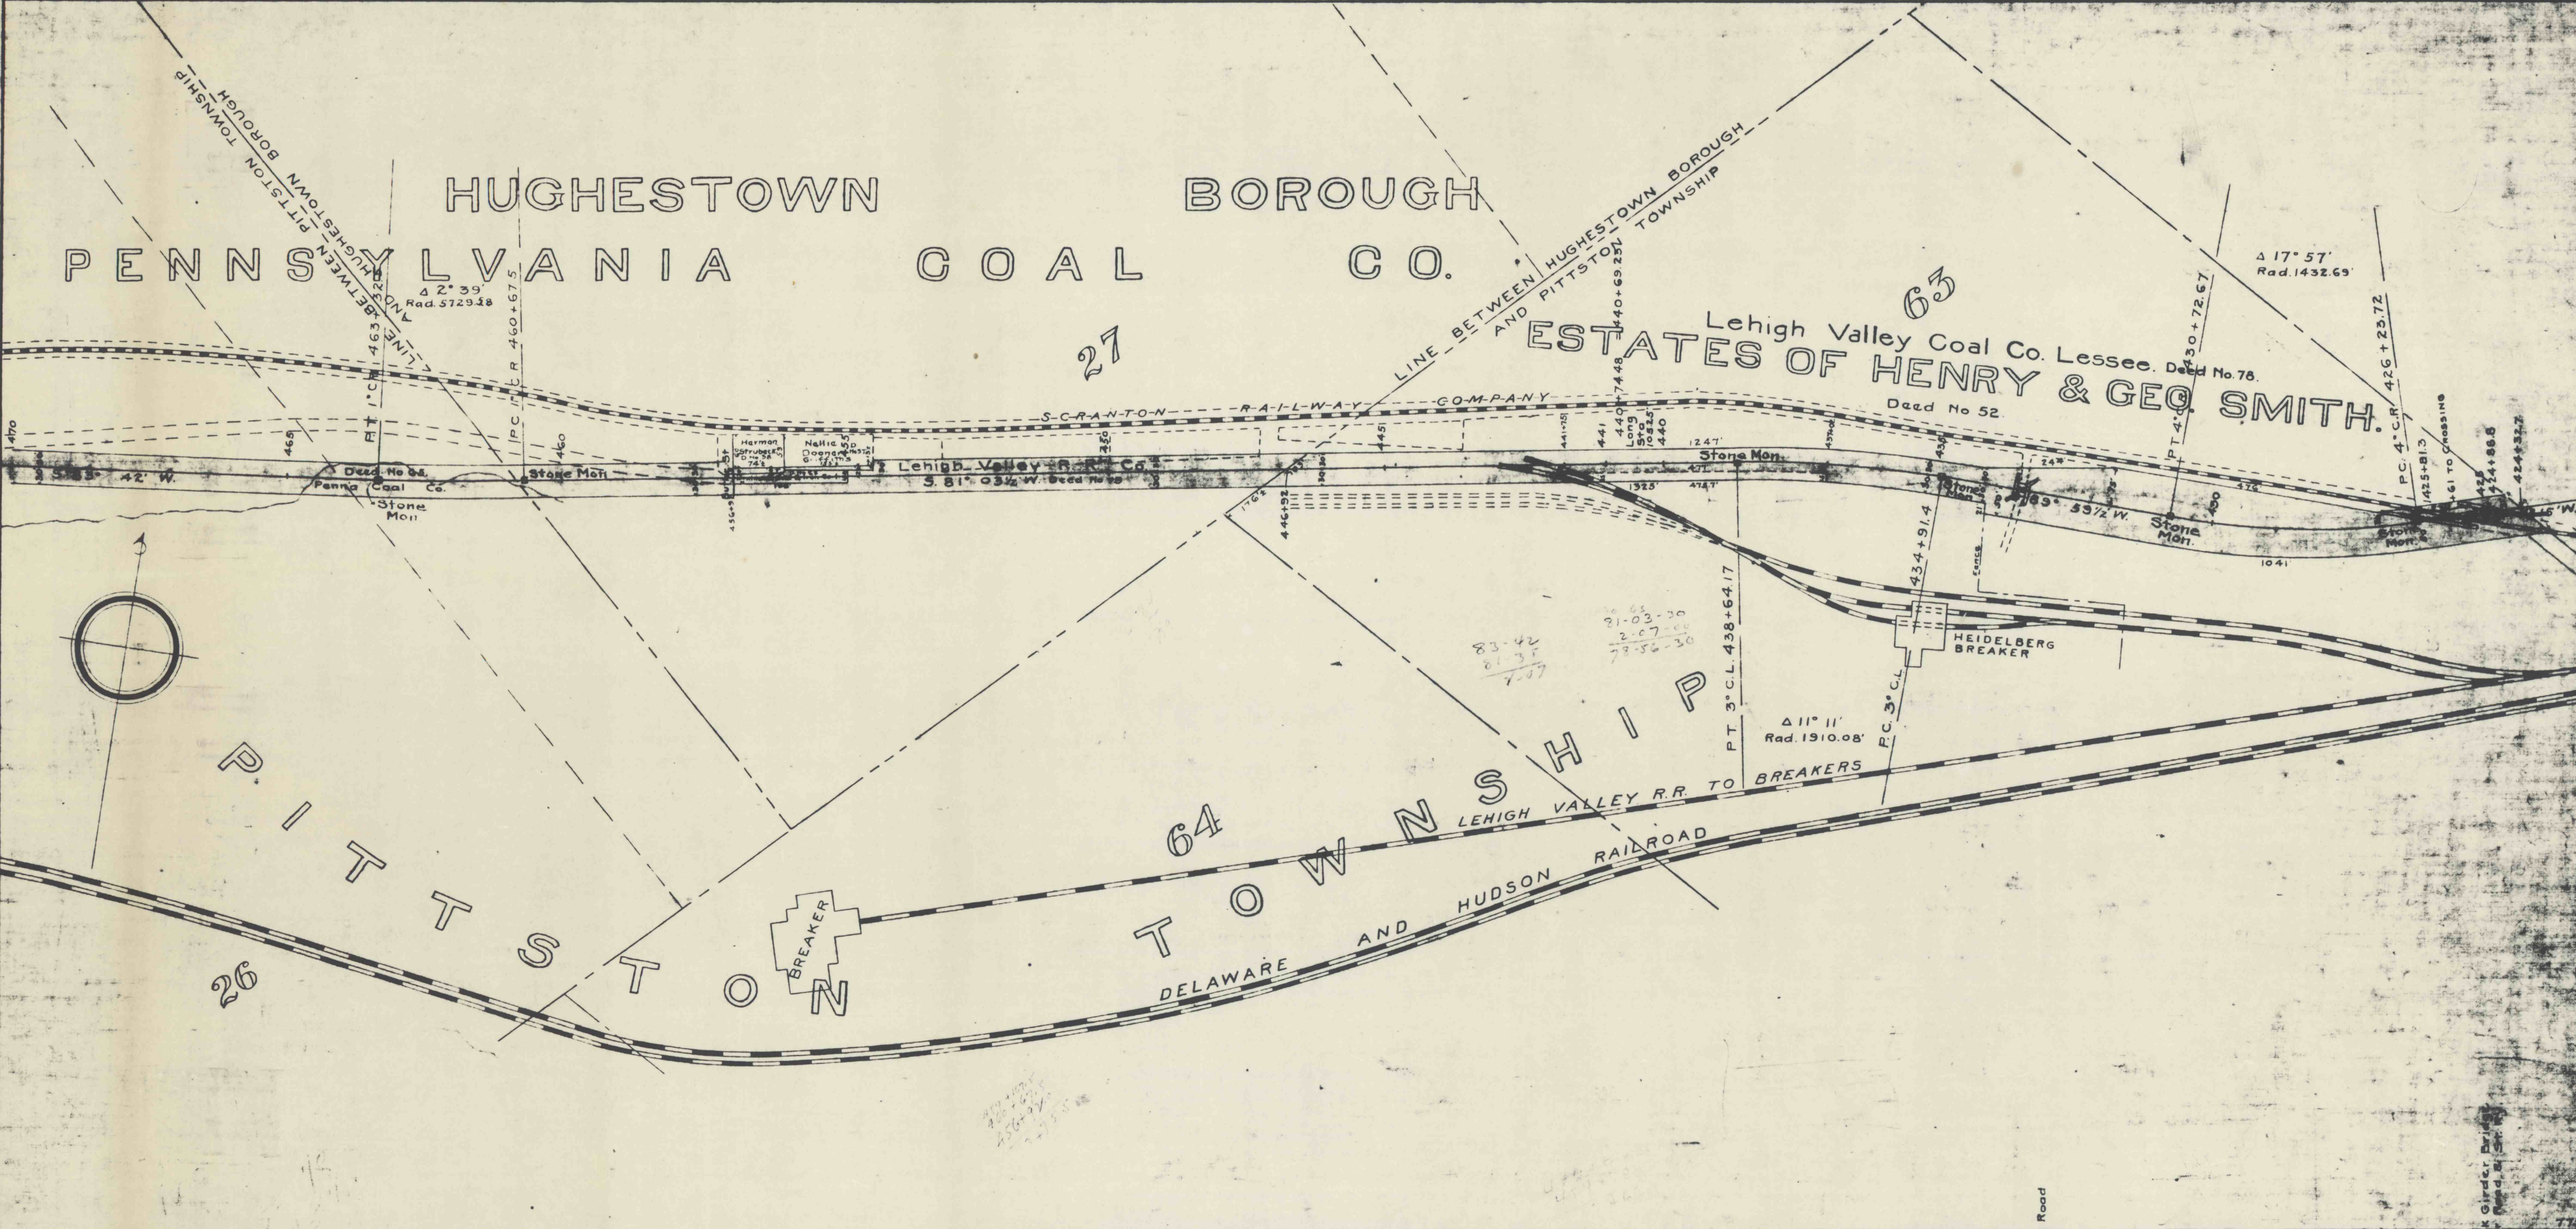

Scale, 200 feet = 1 inch.