


STEVENSON & KNIGHT ENGRS.
 DRAWN 1/16 FILE NO 39
 CHECKED 1/16 MAP NO 334
 DATE 1/16 A.B. H.
 MAP NO. 334
 DATE 1/16 A.B. H.
 SCALE 1/2" = 100'

LEGEND
 WALSH AND HOBAN CONVEYANCE
 DOLPH CONVEYANCE
 AREA IN WHICH PILLARS ARE STANDING
 IN CLARK VEIN
 AREA IN WHICH PILLARS ARE STANDING
 IN 41 DUNMORE VEIN
 AREA IN WHICH PILLARS ARE STANDING
 IN 52 DUNMORE VEIN
 AREA IN WHICH PILLARS ARE STANDING
 IN 73 DUNMORE VEIN
 AREA RESERVED BY WALSH AND HOBAN
 IN 54 DUNMORE VEIN
 AREA RESERVED BY DOLPH IN 52 DUNMORE VEIN

1003 Mar. 1907

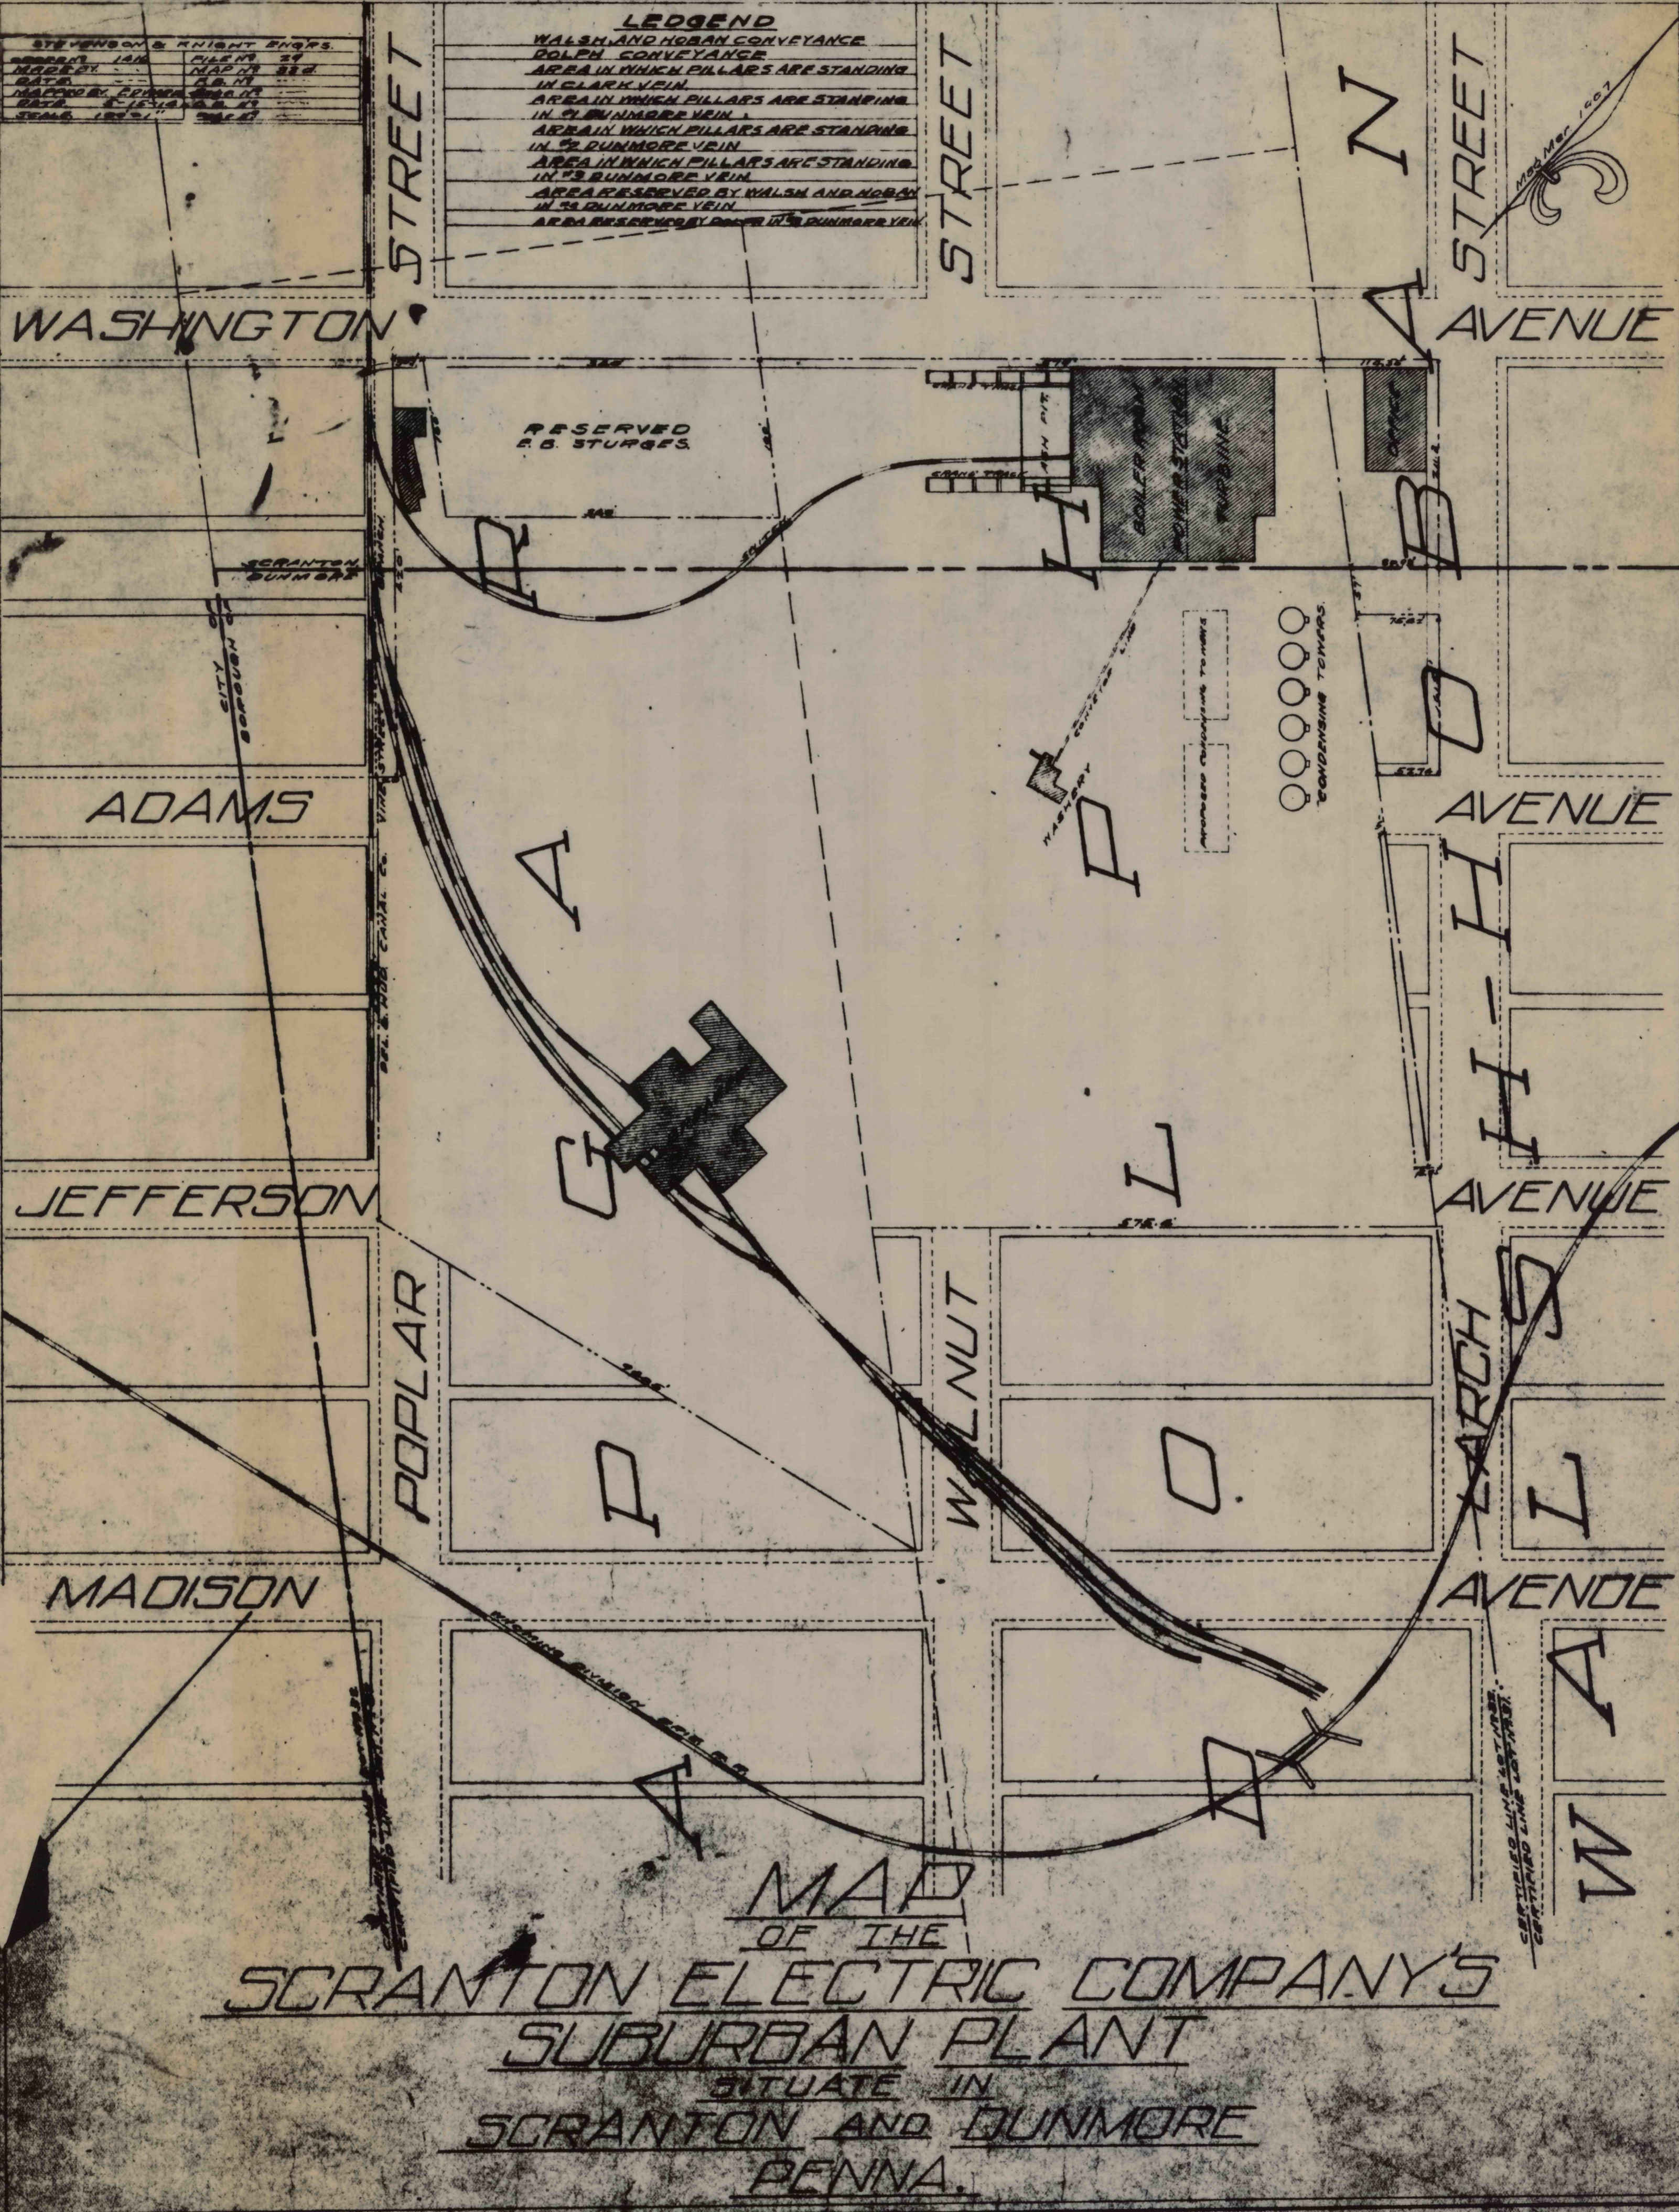

MAP
 OF THE
SCRANTON ELECTRIC COMPANY'S
SUBURBAN PLANT
 SITUATE IN
SCRANTON AND DUNMORE
PENNA.

CERTIFIED LINE 10/11/07
 CERTIFIED LINE 10/11/07