GANNETT FLEMING CORDDRY AND CARPENTER, INC. (HEREIN REFERRED TO AS (3) PURSUANT TO SECTION 4, CLAUSE (3) OF SAID ACT, GFC&C HAS SHOWN GFC&C) HEREBY STATES THAT, PURSUANT TO THE PROVISIONS OF ACT NO. 287 OF UPON THESE DRAWINGS "THE APPROXIMATE LOCATION AND TYPE OF EACH LINE, DERIVED DECEMBER 10, 1974, OF THE PENNSYLVANIA LEGISLATURE, IT HAS PERFORMED THE PURSUANT TO THE REQUEST MADE AS REQUIRED BY CLAUSE (2)" OF SECTION 4 OF SAID FOLLOWING IN PREPARING THESE DRAWINGS REQUIRING EXCAVATION OR DEMOLITION WORK ACT, AND THE USERS' NAMES, OFFICE ADDRESSES AND TELEPHONE NUMBERS, AS SHOWN ON AT SITES WITHIN THE POLITICAL SUBDIVISION(S) SHOWN ON THE DRAWINGS: THE LIST DESCRIBED IN PARAGRAPH NO. 1 ABOVE. (1) PURSUANT TO SECTION 4, CLAUSE (1) OF SAID ACT, GFC&C INSPECTED AND GFC&C DOES NOT MAKE ANY REPRESENTATION, WARRANTY, ASSURANCE OR

GUARANTY THAT THE INFORMATION RECEIVED PURSUANT TO SAID REQUEST AND AS REFLECTED ON THESE DRAWINGS IS CORRECT OR ACCURATE, BUT GFC&C IS REFLECTING SAID INFORMATION ON THESE DRAWINGS ONLY DUE TO THE REQUIREMENTS OF THE SAID ACT NO. 287 OF DECEMBER 10, 1974.

> GANNETT FLEMING CORDDRY AND CARPENTER, INC.

DATE: JUNE 15, 1977

LEGEND

EXISTING UTILITY POLE EXISTING WATER MAIN EXISTING UNDERGROUND TELEPHONE CONDUIT AND MANHOLE EXISTING OVERHEAD POWER LINE

-R--- APPROXIMATE LOCATION OF PROPERTY LINES LIMIT OF GRADING AND REVEGETATION

LIMIT OF CONTRACTOR'S WORKING AREA BITUMINOUS COATED CORRUGATED GALVANIZED METAL PIPE. PENN DOT BENCH MARK SQUARE CUT IN CONCRETE

BASE, GOODYEAR TIRE SIGN. ELEV. 1040.33 INDICATES CONSTRUCTION & P.I. NUMBER - CURVE

DATA SHOWN ON THIS SHEET CORRUGATED METAL PIPE

NOTES:

C.M.P.

I. THE PROPERTY LINES SHOWN ON THIS DRAWING REFLECT THE ACCURACY OF INACCURACY OF THE DEEDS OF RECORD AND ARE TO BE USED FOR LOCATION PURPOSES ONLY.

2. CONTOURS ARE BASED ON A FIELD SURVEY DATED OCTOBER, 1976 BY GANNETT FLEMING CORDDRY AND CARPENTER, INC. ENGINEERS.

3. CONTOUR INTERVAL 2 FEET.

NO. DATE REVISION PROFE SSIONAL CHIEF - DIVISION OF MINE RECLAMATION DIRECTOR - BUREAU OF DESIGN REGISTERED PROFESSIONAL ENGINEER DATE COMMONWEALTH OF PENNSYLVANIA

DEPARTMENT OF ENVIRONMENTAL RESOURCES OFFICE OF RESOURCES MANAGEMENT

CONTRACT NO. SL 139-1-6-101.1

MINE DRAINAGE POLLUTION ABATEMENT FALL BROOK LACKAWANNA RIVER WATERSHED LACKAWANNA COUNTY PENNSYLVANIA


GANNETT FLEMING CORDDRY AND CARPENTER, INC.

HARRISBURG, PA.


Consulting Engineers P.O. BOX 1963

> GENERAL PLAN AND **PROFILE**

MAY, 1977 AS SHOW

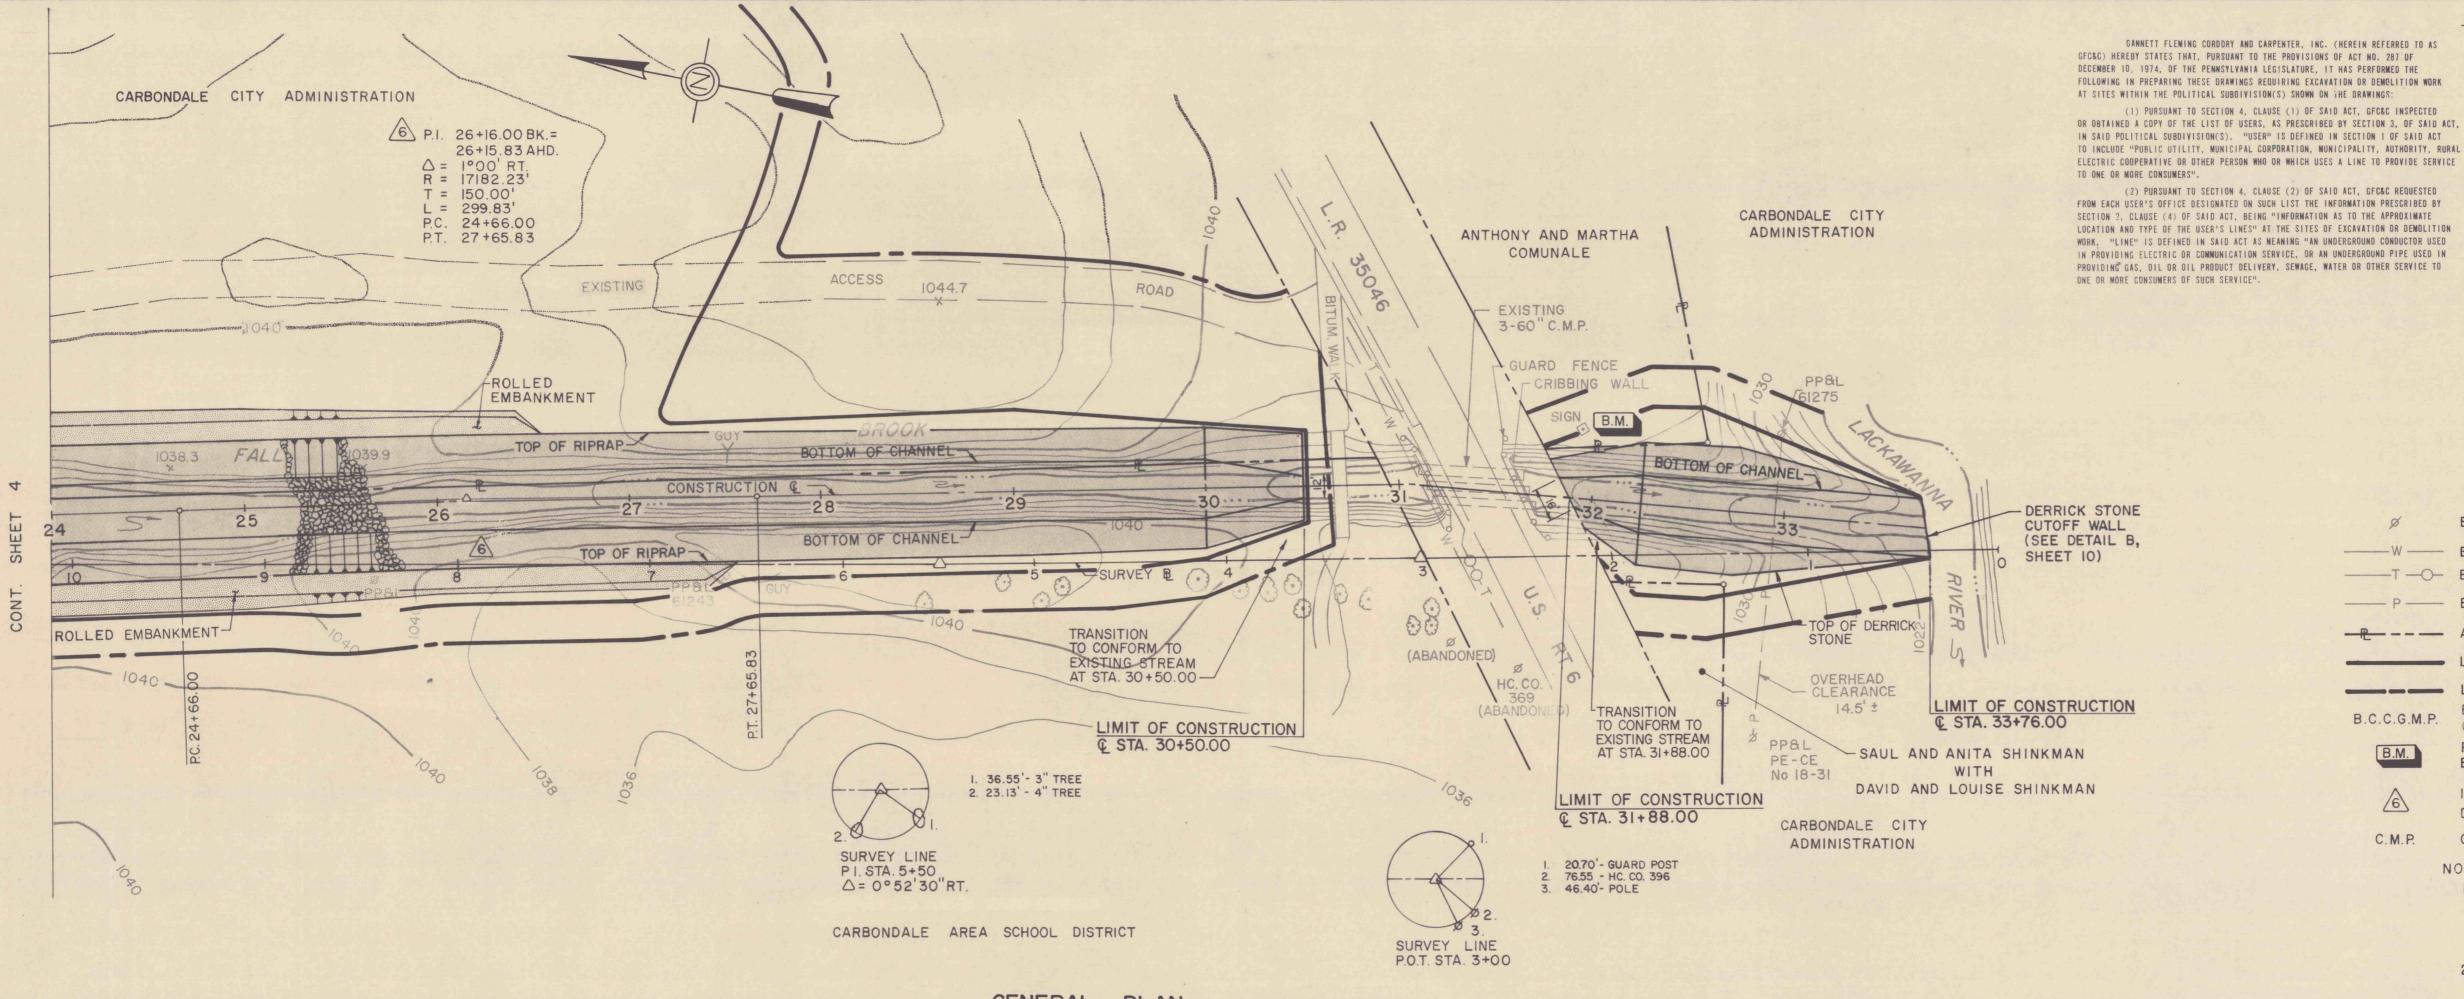

GENERAL PLAN

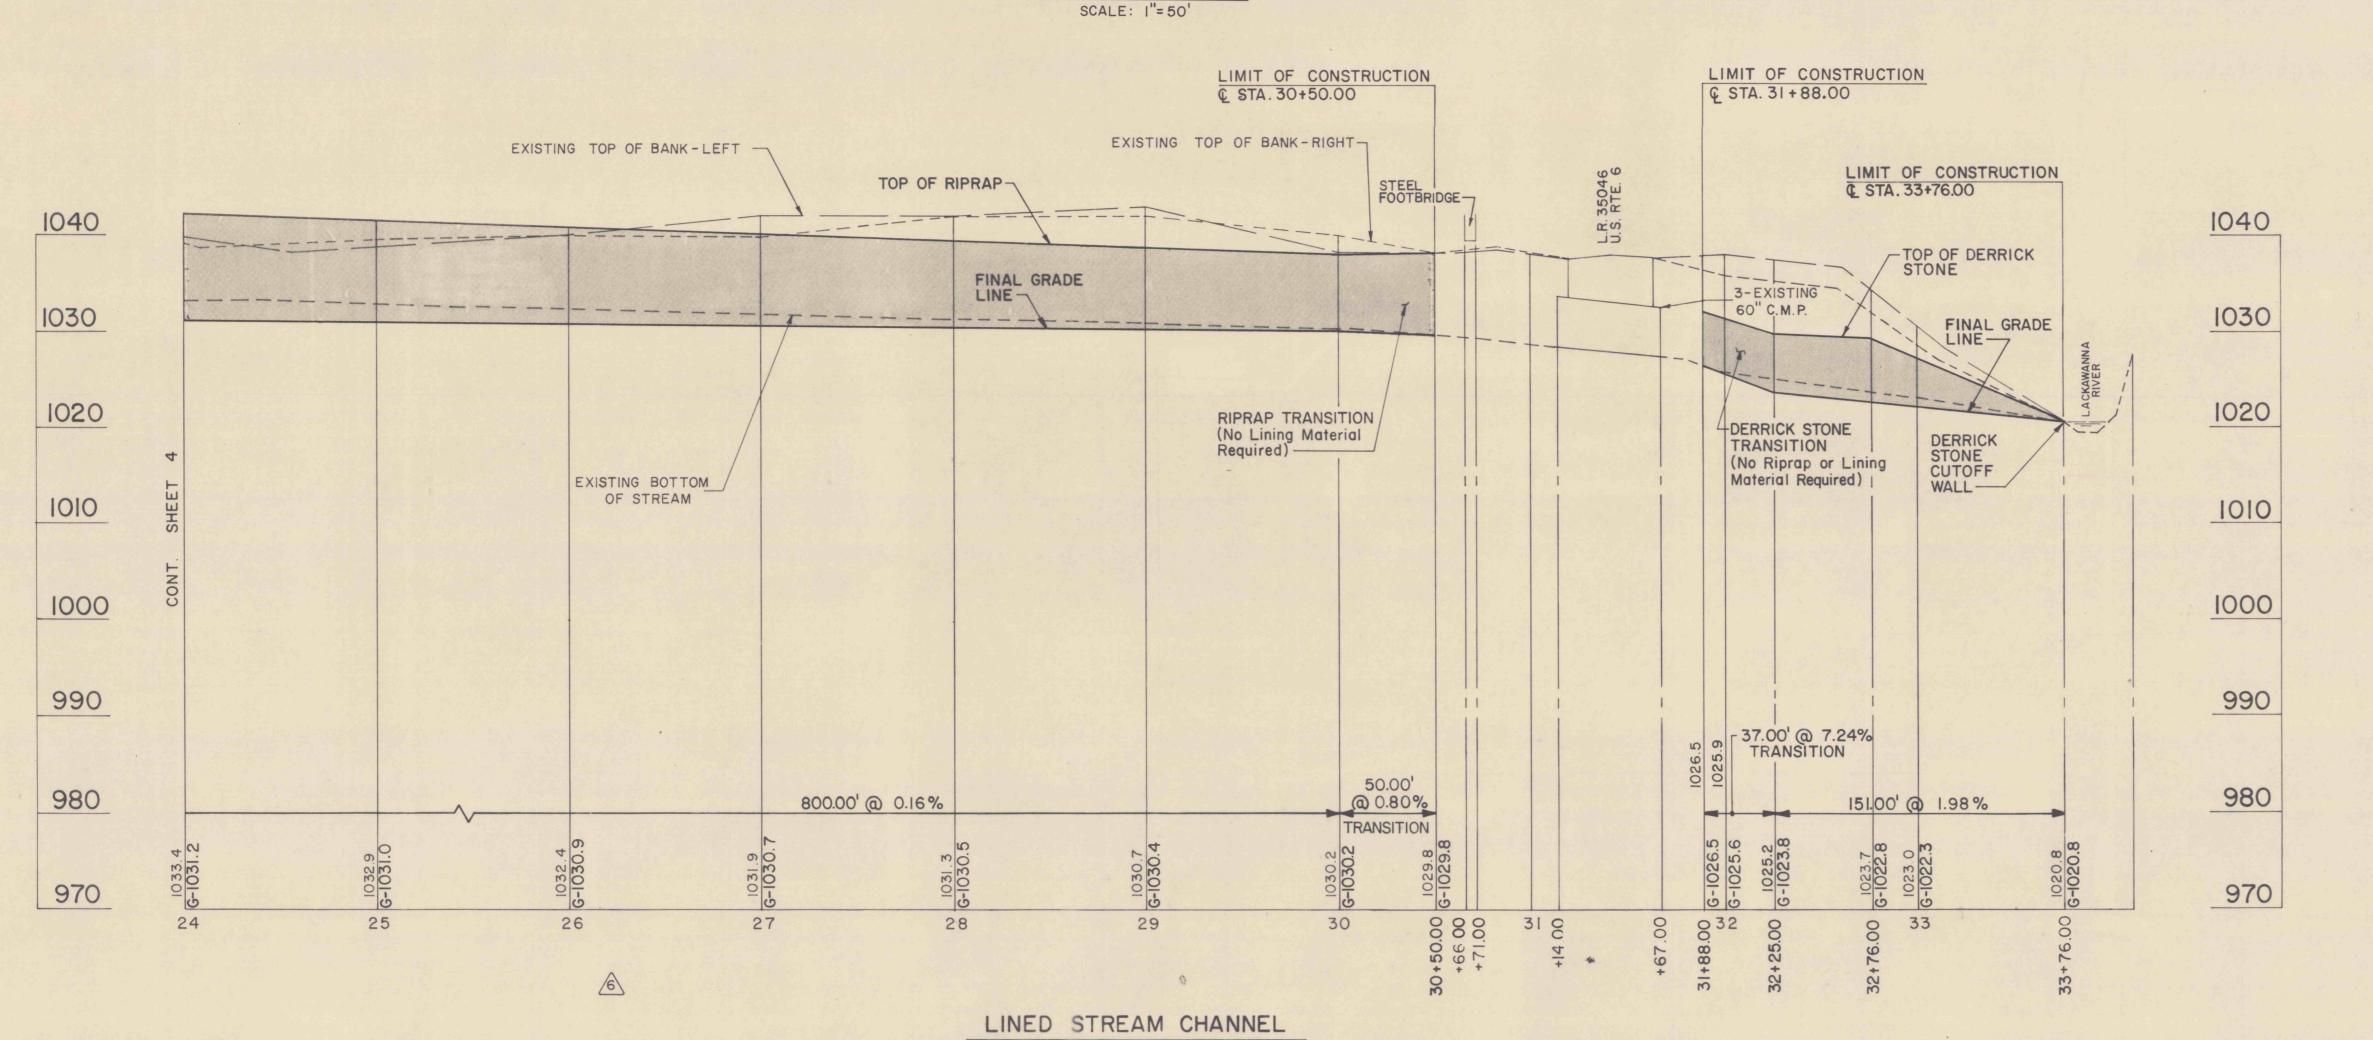

SCALE: HOR:1"=50'

VERT:1"=10