



BASEMENT AREAS	
OP-11 D	0.04 ACRES
OP-11 F	0.182 ACRES
OP-11 S	0.082 ACRES
OP-11 E	0.130 ACRES
OP-11 G	3.148 ACRES
OP-11 H	1.771 ACRES
OP-11 I	0.062 ACRES


MAP OF  
SHE-WOOD ALLOTMENT  
DE 247 PG. 408

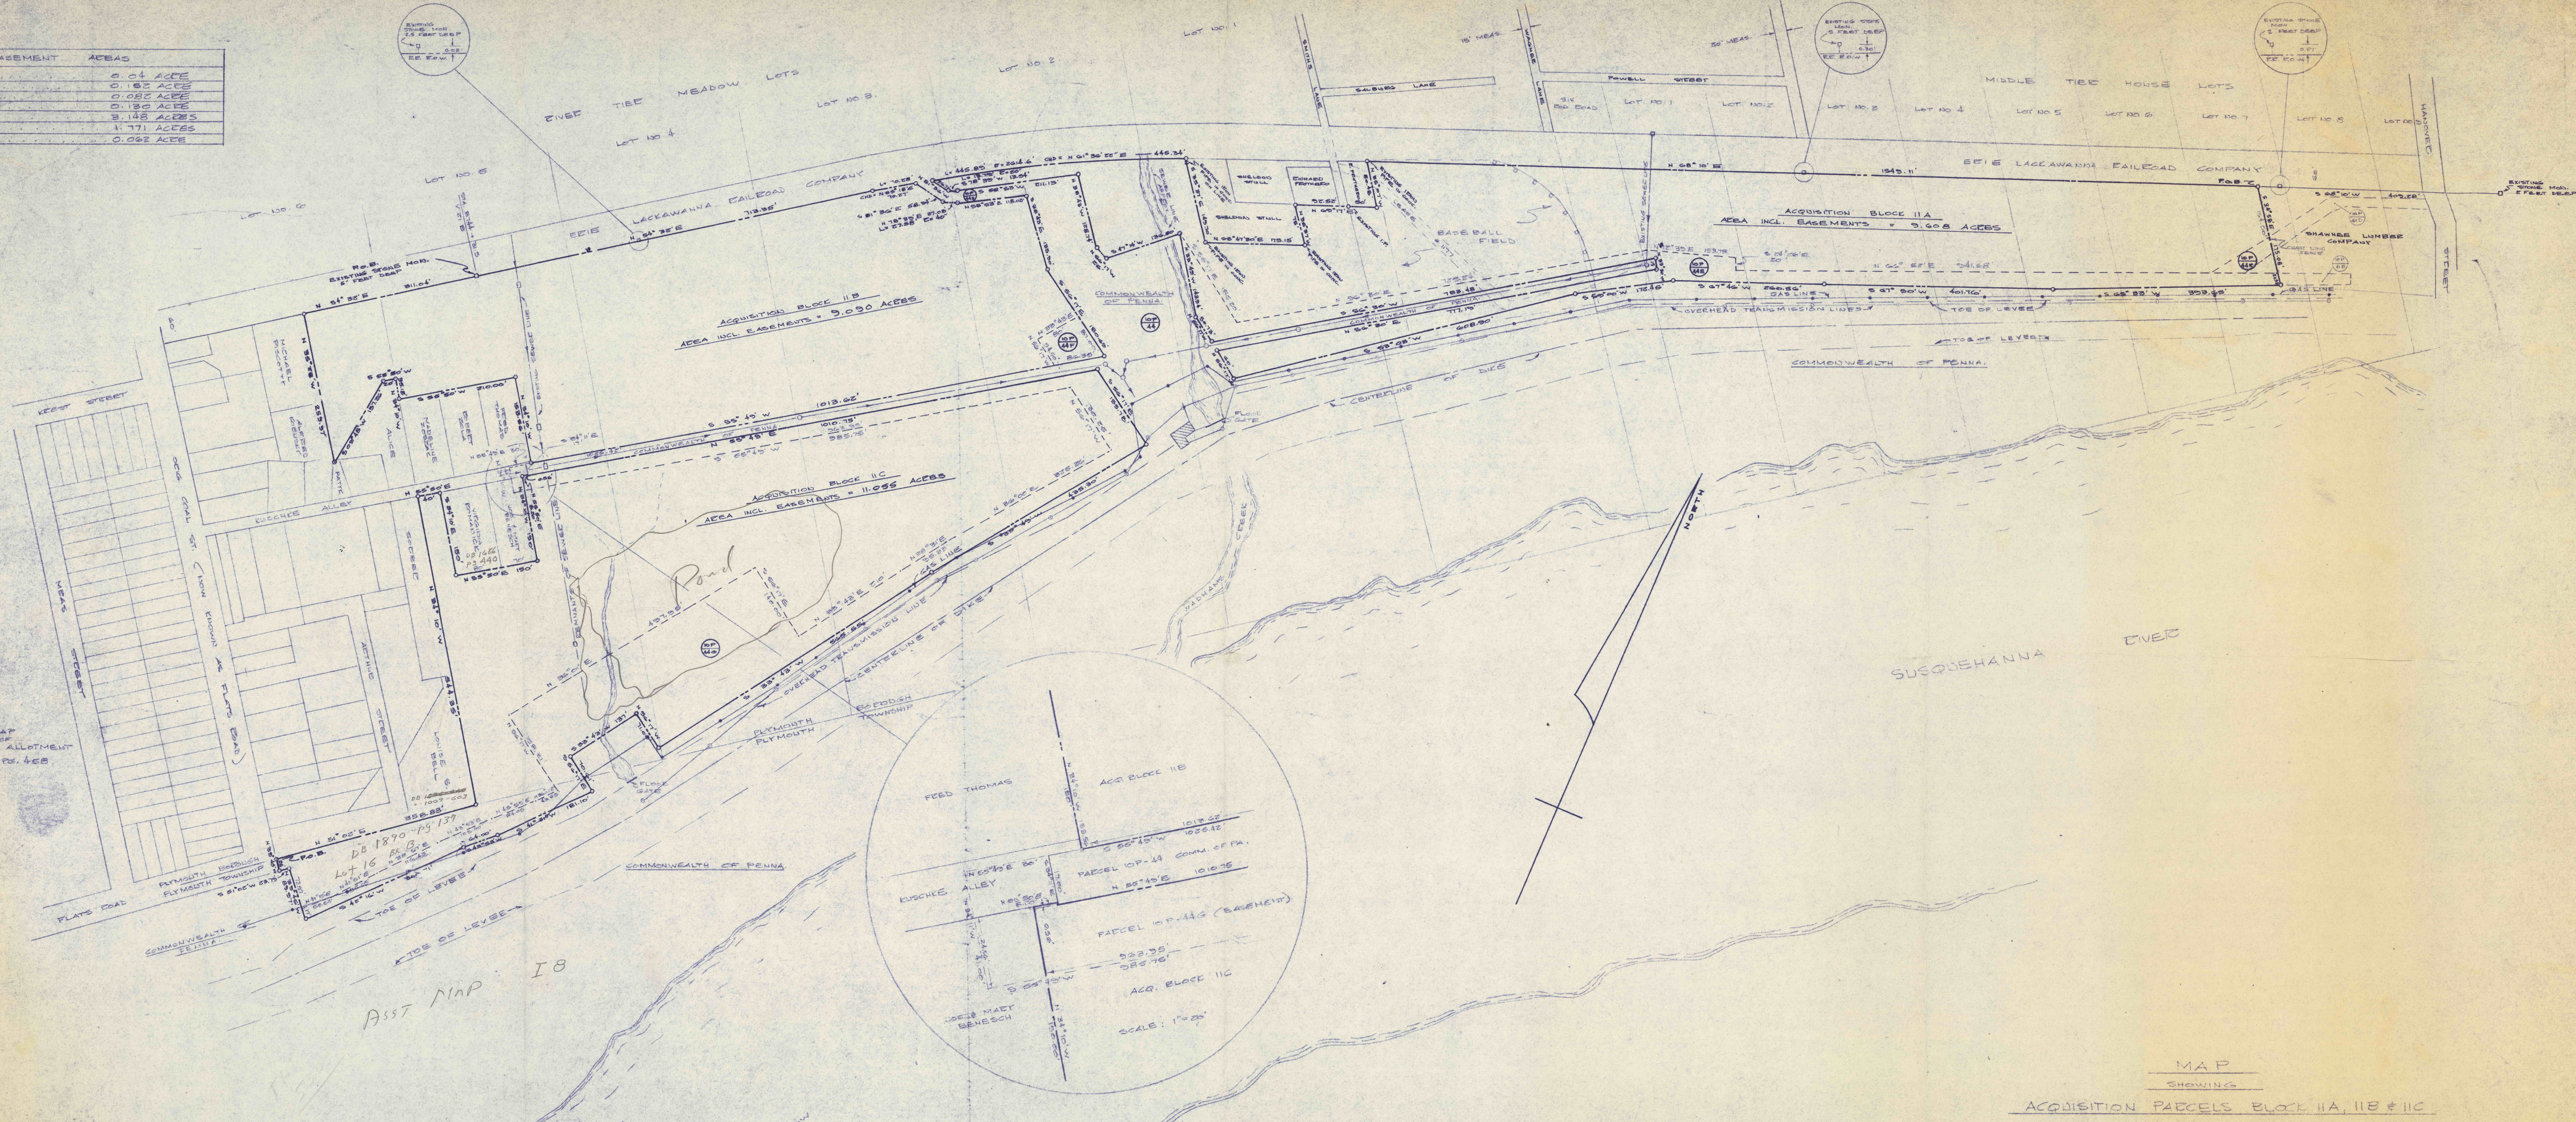

Asst MAP I 8

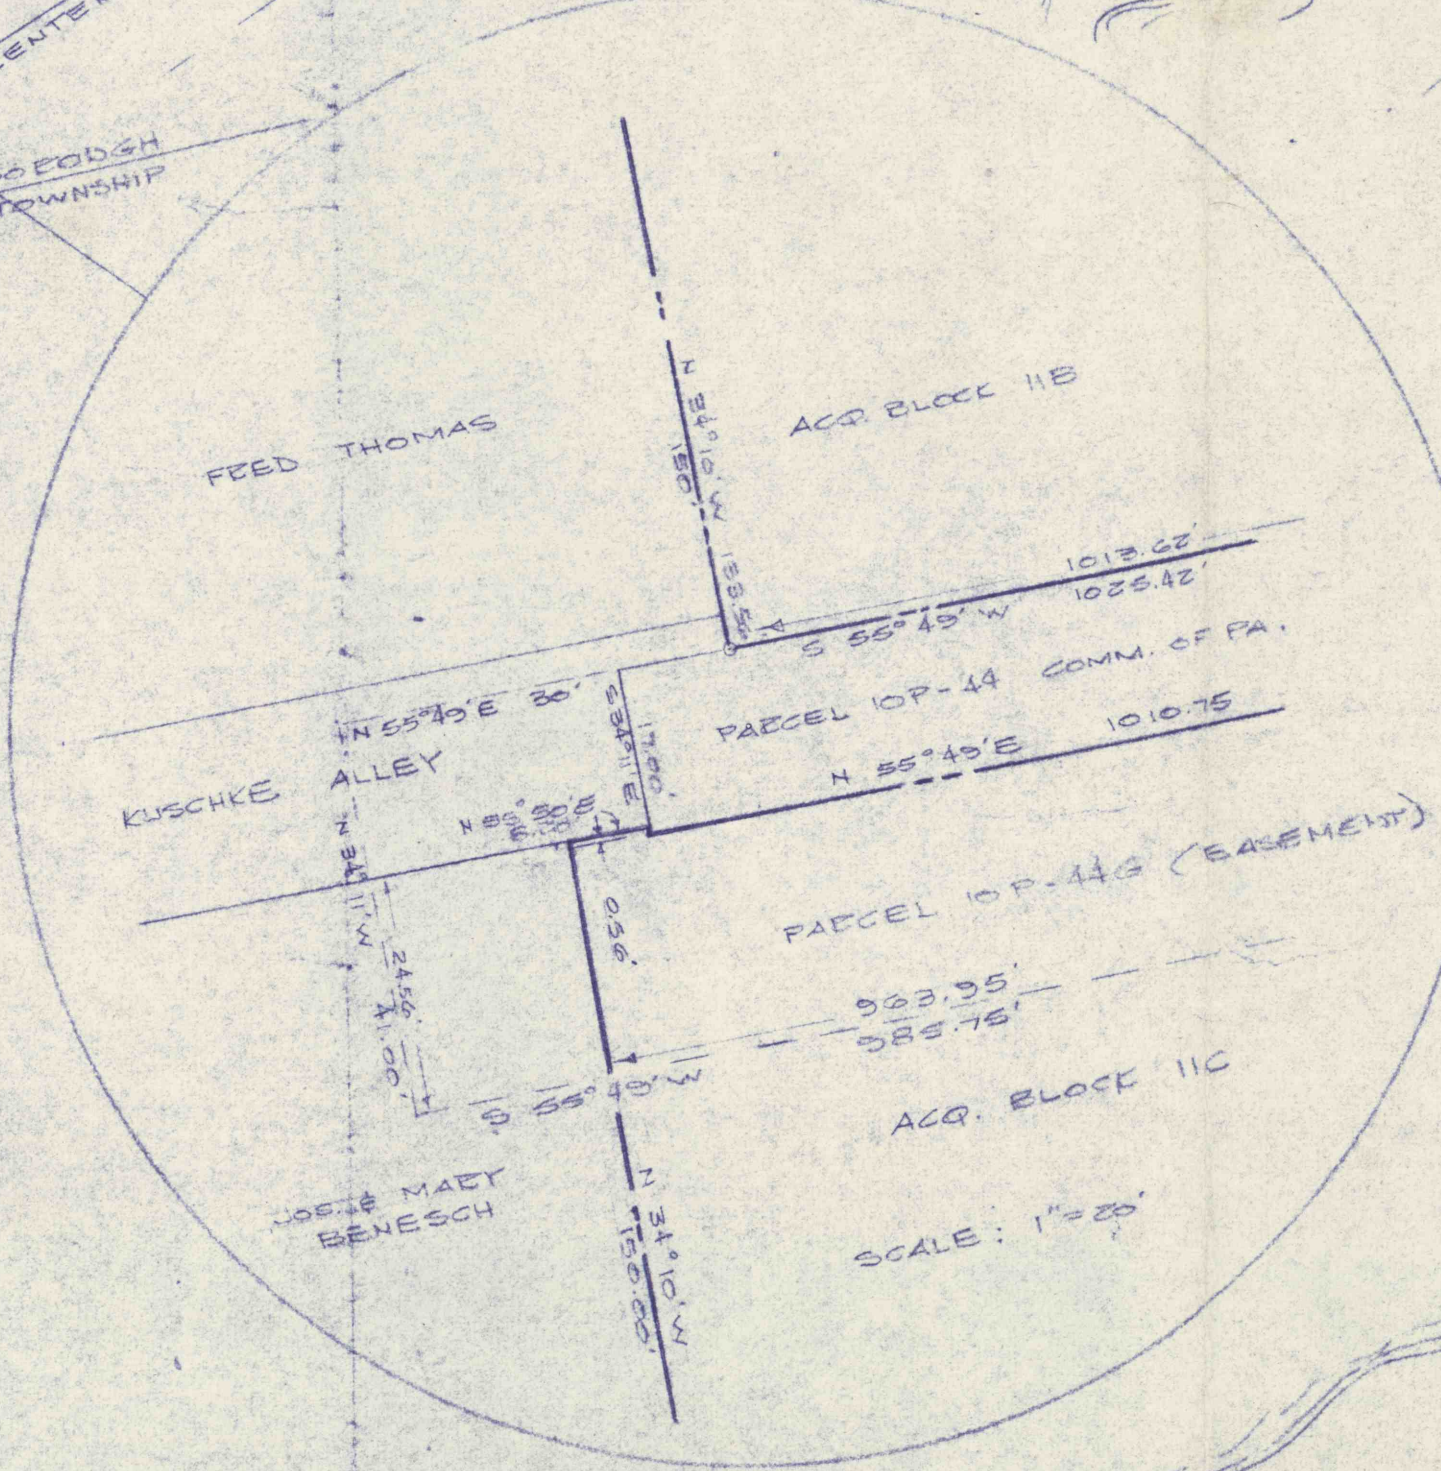

PREPARED BY:  
SWENBERG & KOLESAR ASSOCIATES  
ENGINEERS & LAND SURVEYORS  
183 EVID STREET  
FOURTY FORT, PA.

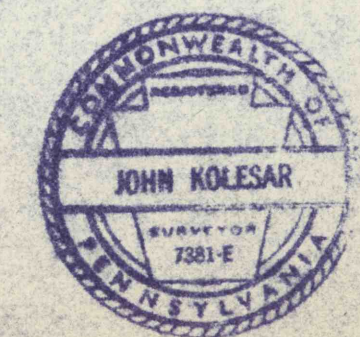

MAP  
SHOWING  
ACQUISITION PARCELS BLOCK IIA, IIB & IIC  
IN  
PLYMOUTH BOROUGH AND PLYMOUTH TOWNSHIP  
WYOMING COUNTY, PENNSYLVANIA

SCALE: 1" = 100'

DATE: MARCH 29, 1976