



B.H. 7
S.E. 567.0

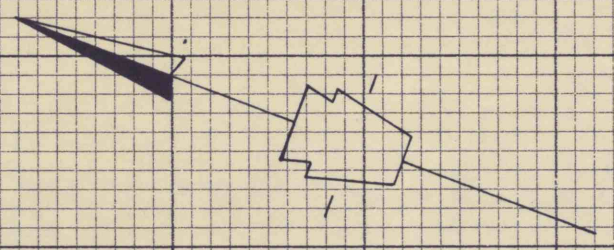

SUBSIDENCE AREA

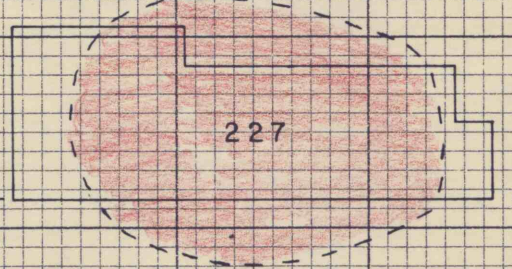

B.H. 6
S.E. 567.0

B.H. 30
S.E. 566.4

B.H. 5
S.E. 565.5

223

221



CROSS SECTION LINE A

PINE LANE

B.H. 3
S.E. 567.3

B.H. 4
S.E. 566.1

CROSS SECTION LINE B

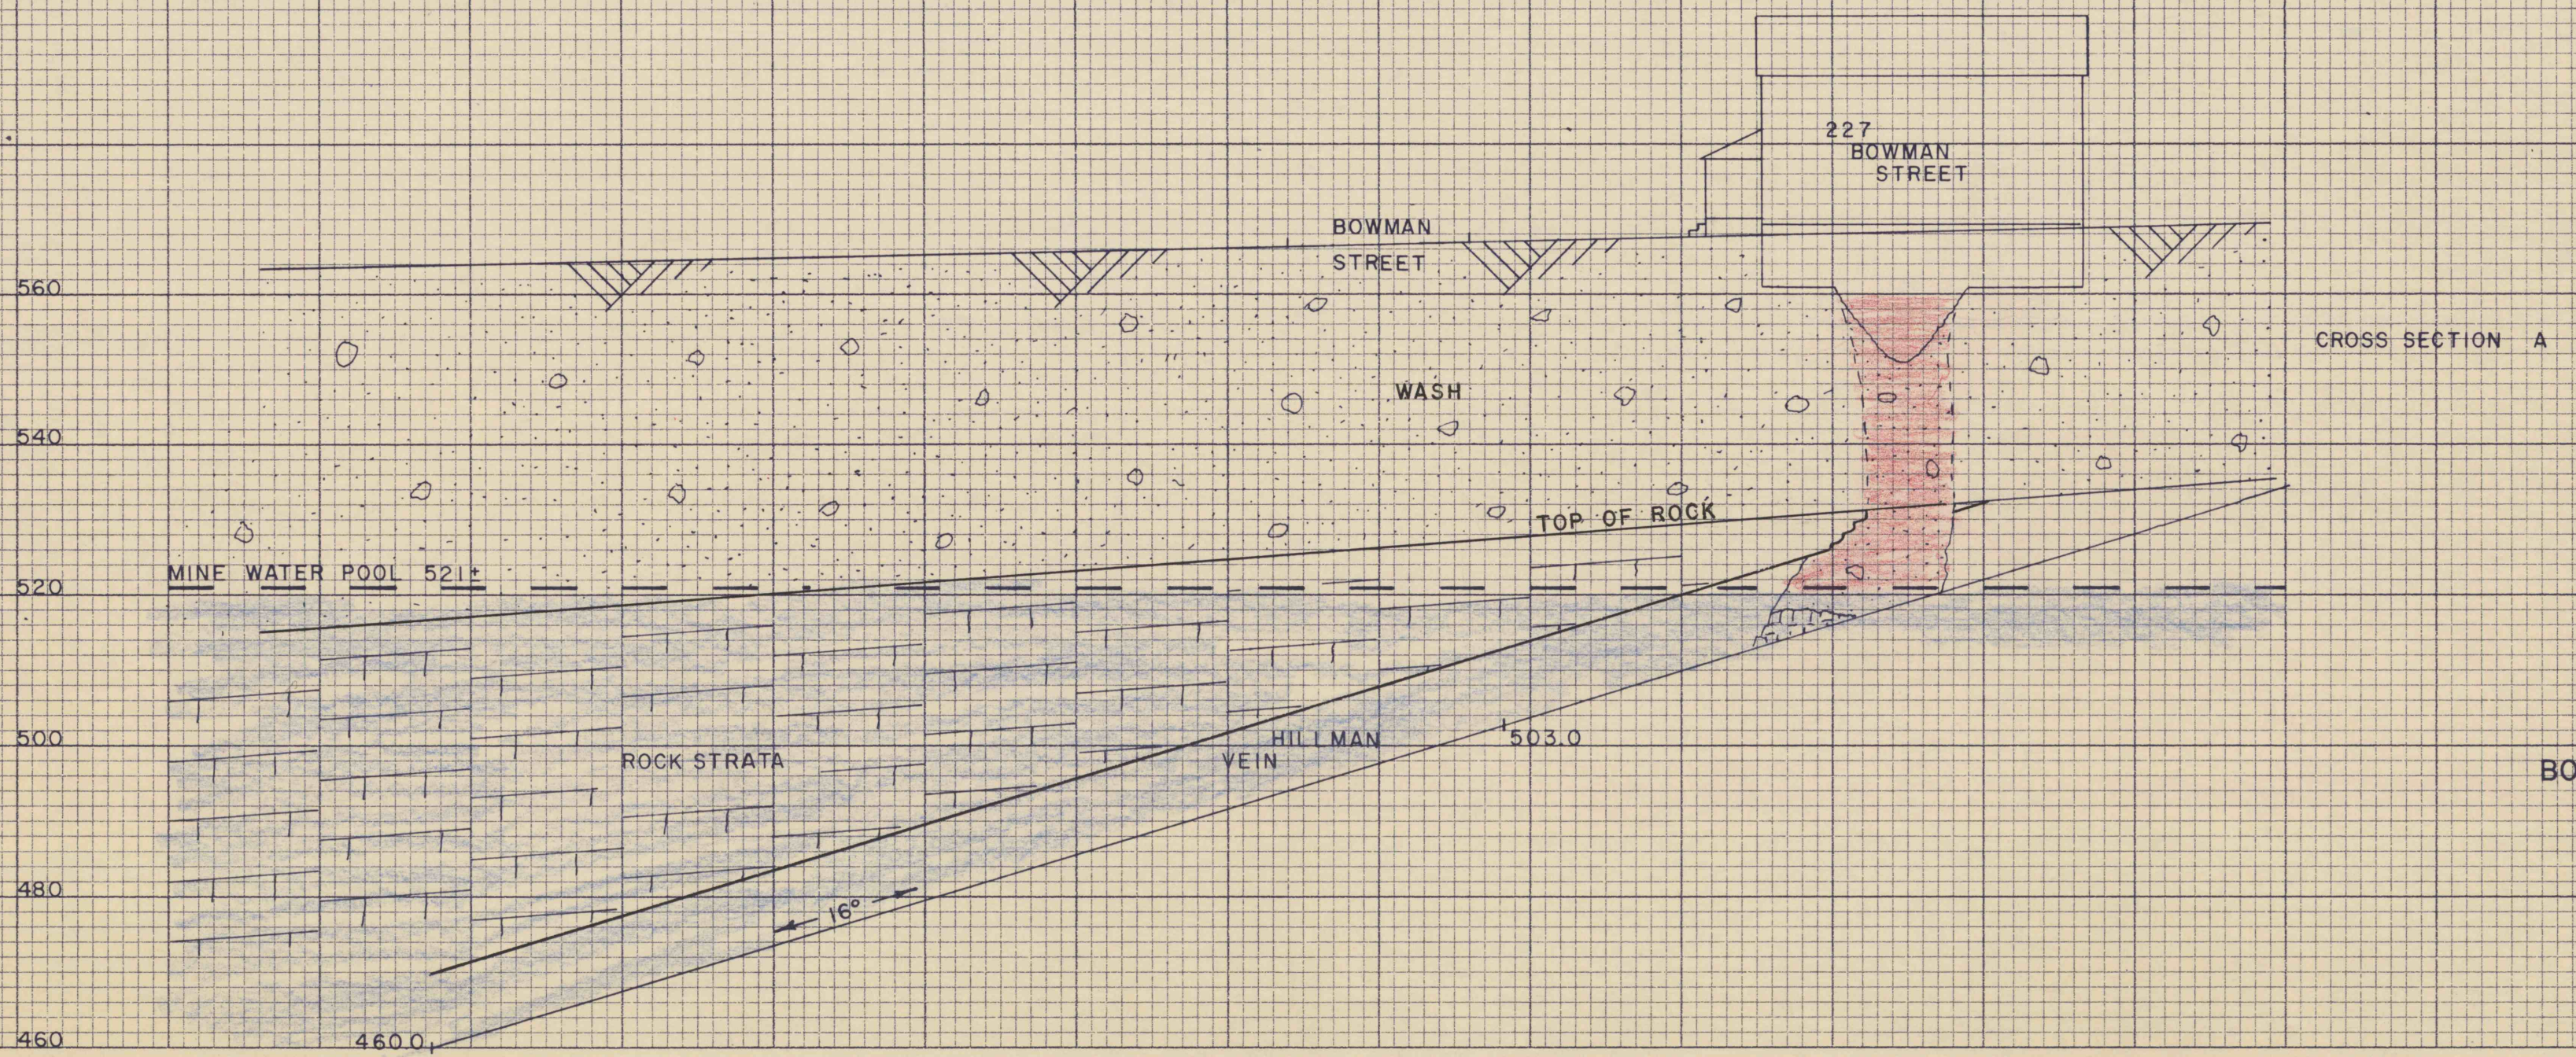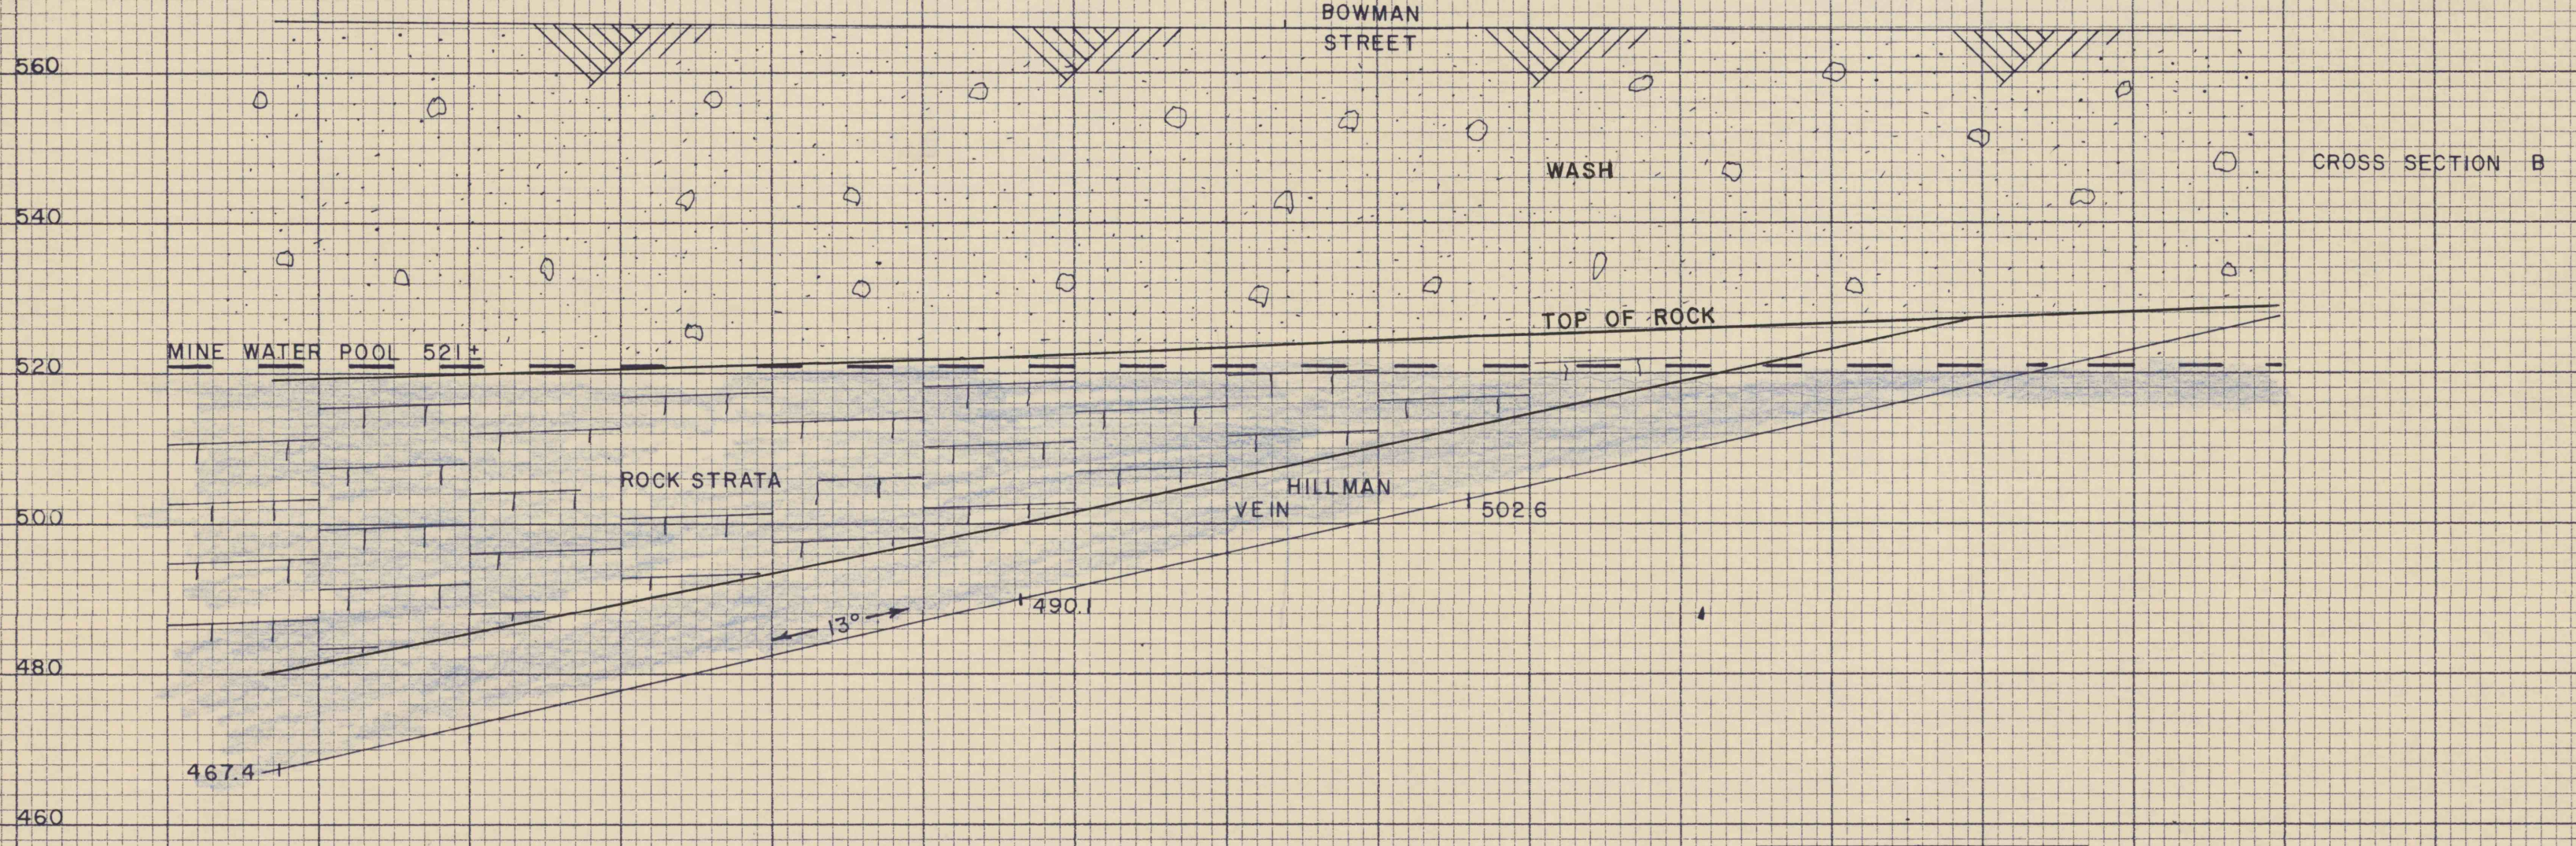

SURFACE MAP
 BOWMAN STREET SUBSIDENCE AREA
 WILKES-BARRE, PENNA.
 HORIZONTAL SCALE 1" = 20'
 VERTICAL SCALE 1" = 20'