


WYOMING VALLEY MINE WATER  
 EAST POOL ELEVATION  
 AND PROPOSED CONTROL

P-48

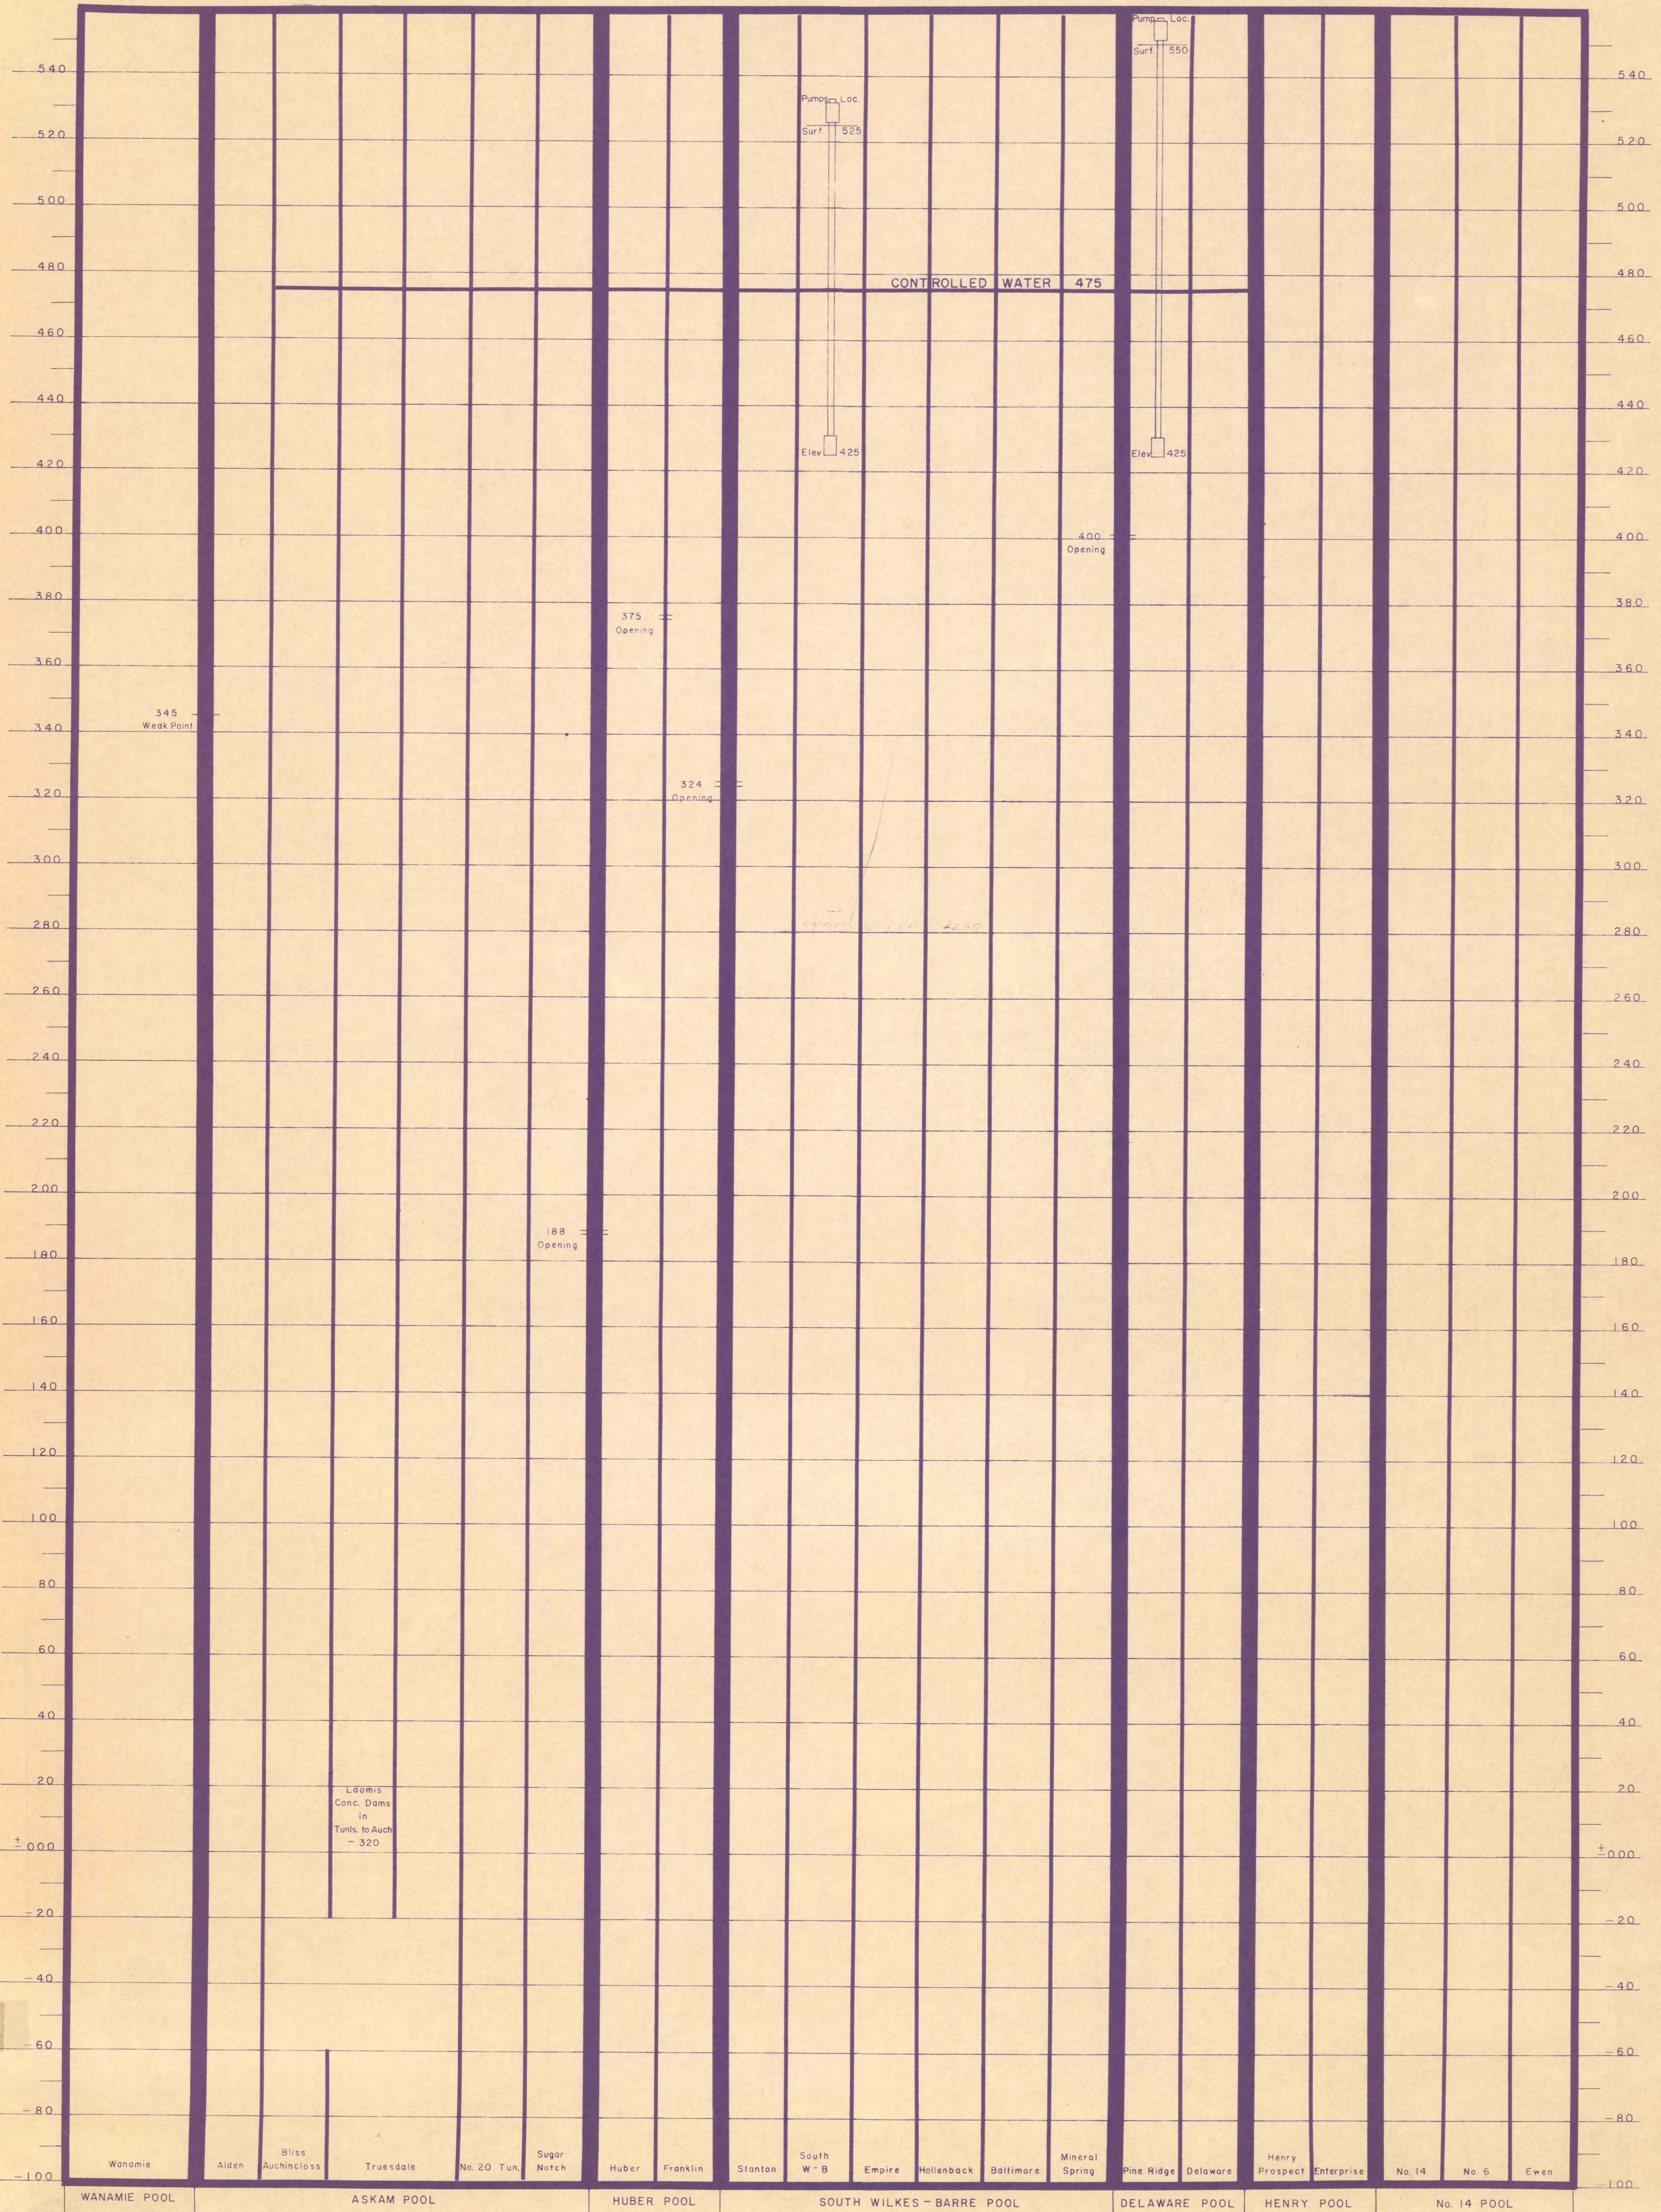

SCALE: VERT. 1" = 20'  
 H.K., P.E. 11-15-1967  
 G.S., P.E. 11-15-1967