

CENTRAL COAL CO.
D. L & W FEE

PRICE - PANCOAST COAL CO.
Supply shaft
Pancoast Breaker

D. & H. CO.
WURTZ TRACT.


BED SECTIONS

STEVENS
D. L & W FEE

PENNA. COAL CO.
JOS. HORSEFIELD

LUZERNE COAL CO.
D. L & W LESSEE

DELAWARE & HUDSON CO.

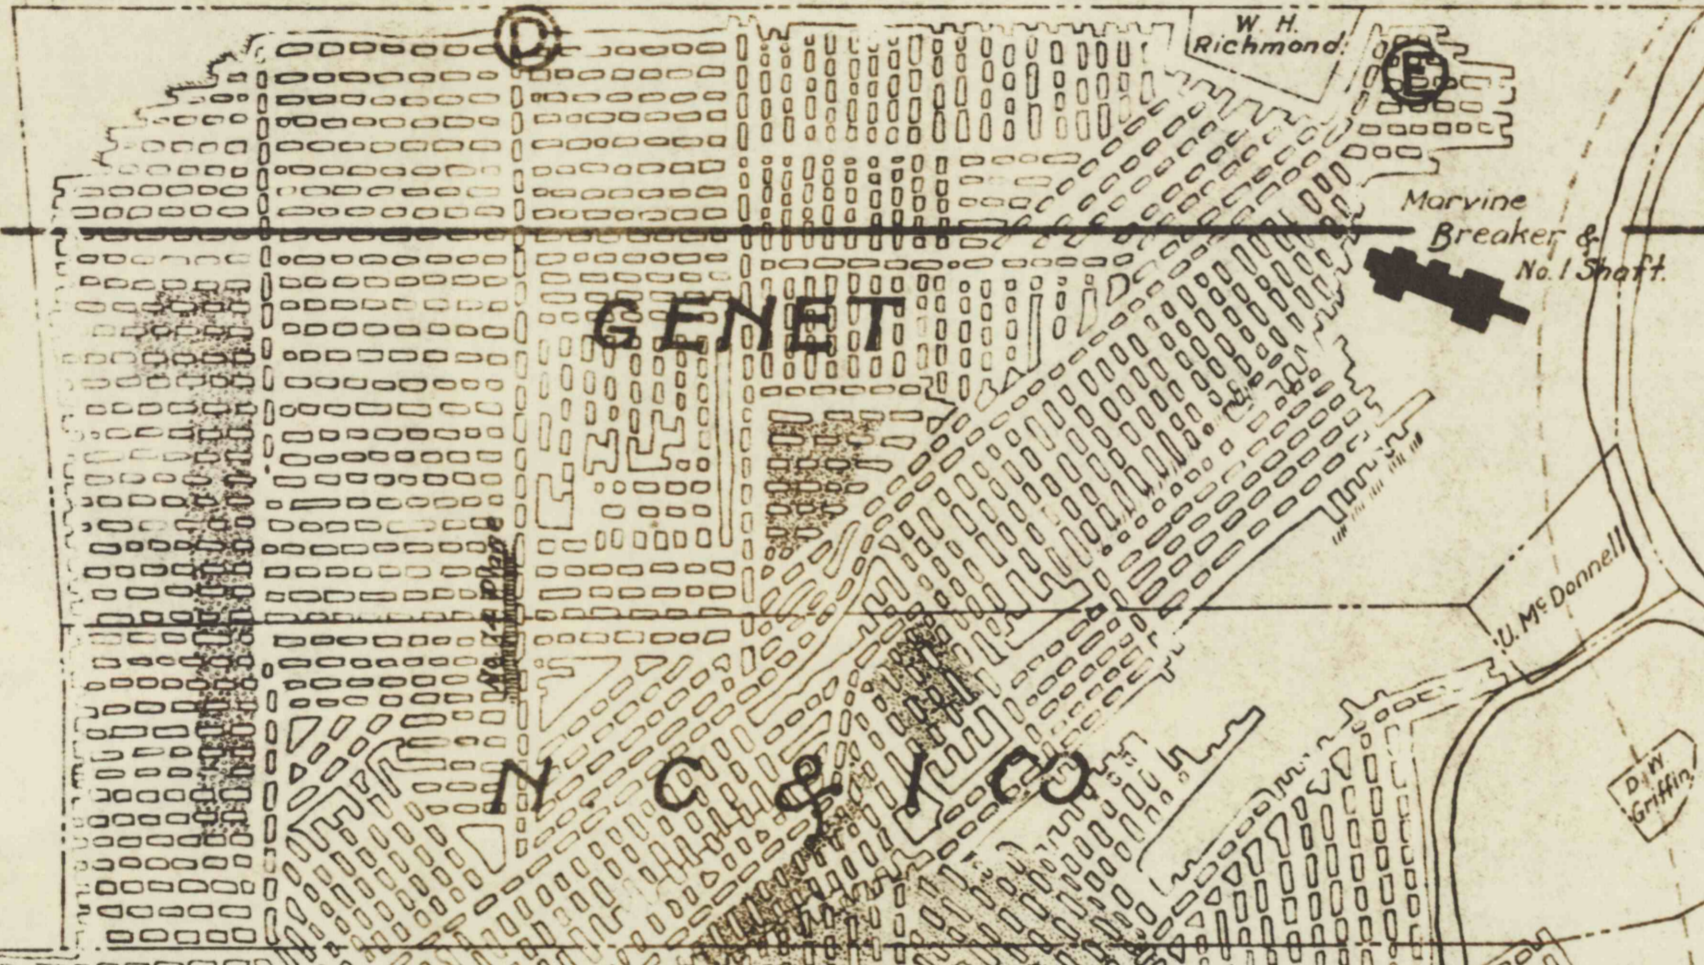

D. & H. Co. - Penna. Coal Co. Exchange
DOLPH & PORTER
PENNA. COAL CO.

GILBERT DUNNING

Coal controlled by the

Hudson Coal Co.	
D. L. & W. Coal Co.	
Penna. Coal Co.	
Scranton Coal Co.	
Price-Pancoast Coal Co.	

LACKAWANNA VALLEY KESG
COAL CO.
D. L & W FEE

Richmond Shaft

Bryden No. 3 Shaft

BOWMAN

WILLARD PARKER

ROCKWELL

SCRANTON COAL CO.

PENNA. COAL CO.
LEVI DEPEW

THE HUDSON COAL CO.
MARVINE COLLIERY.

FOREST HILL CEMETERY.
LEGEND
Rock Fill
Culm Fill

JOHN MILLS

JACOB BIESECKER

4 FT. BED.
Scale, 1" = 400'

To Accompany Report by
Eli T. Conner, Cons. Engr.
Scranton, Pa.