
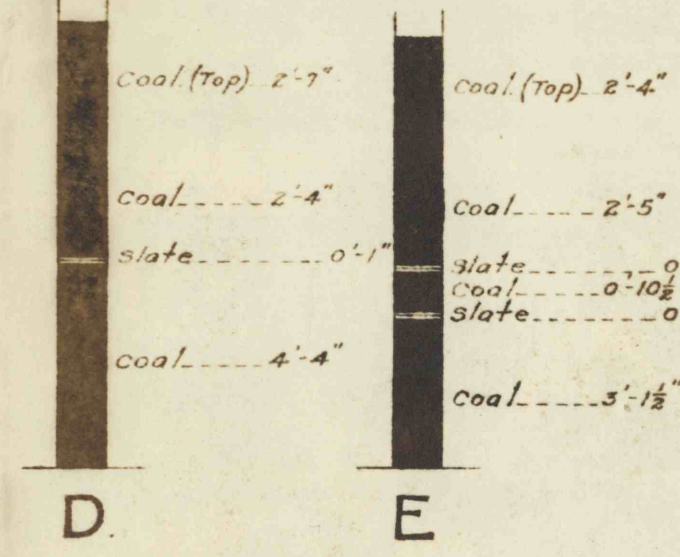


CENTRAL COAL CO. D. L & W FEE

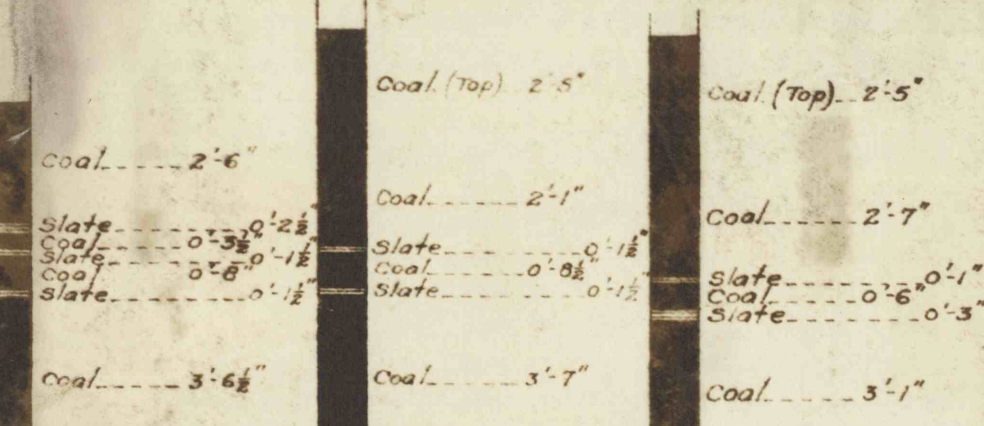


BED SECTIONS

LUZERNE COAL CO D. L & W LESSEE

LACKAWANNA VALLEY D. L & W COAL CO.

CAYUGA & SUSQUEHANNA D. L & W FEE

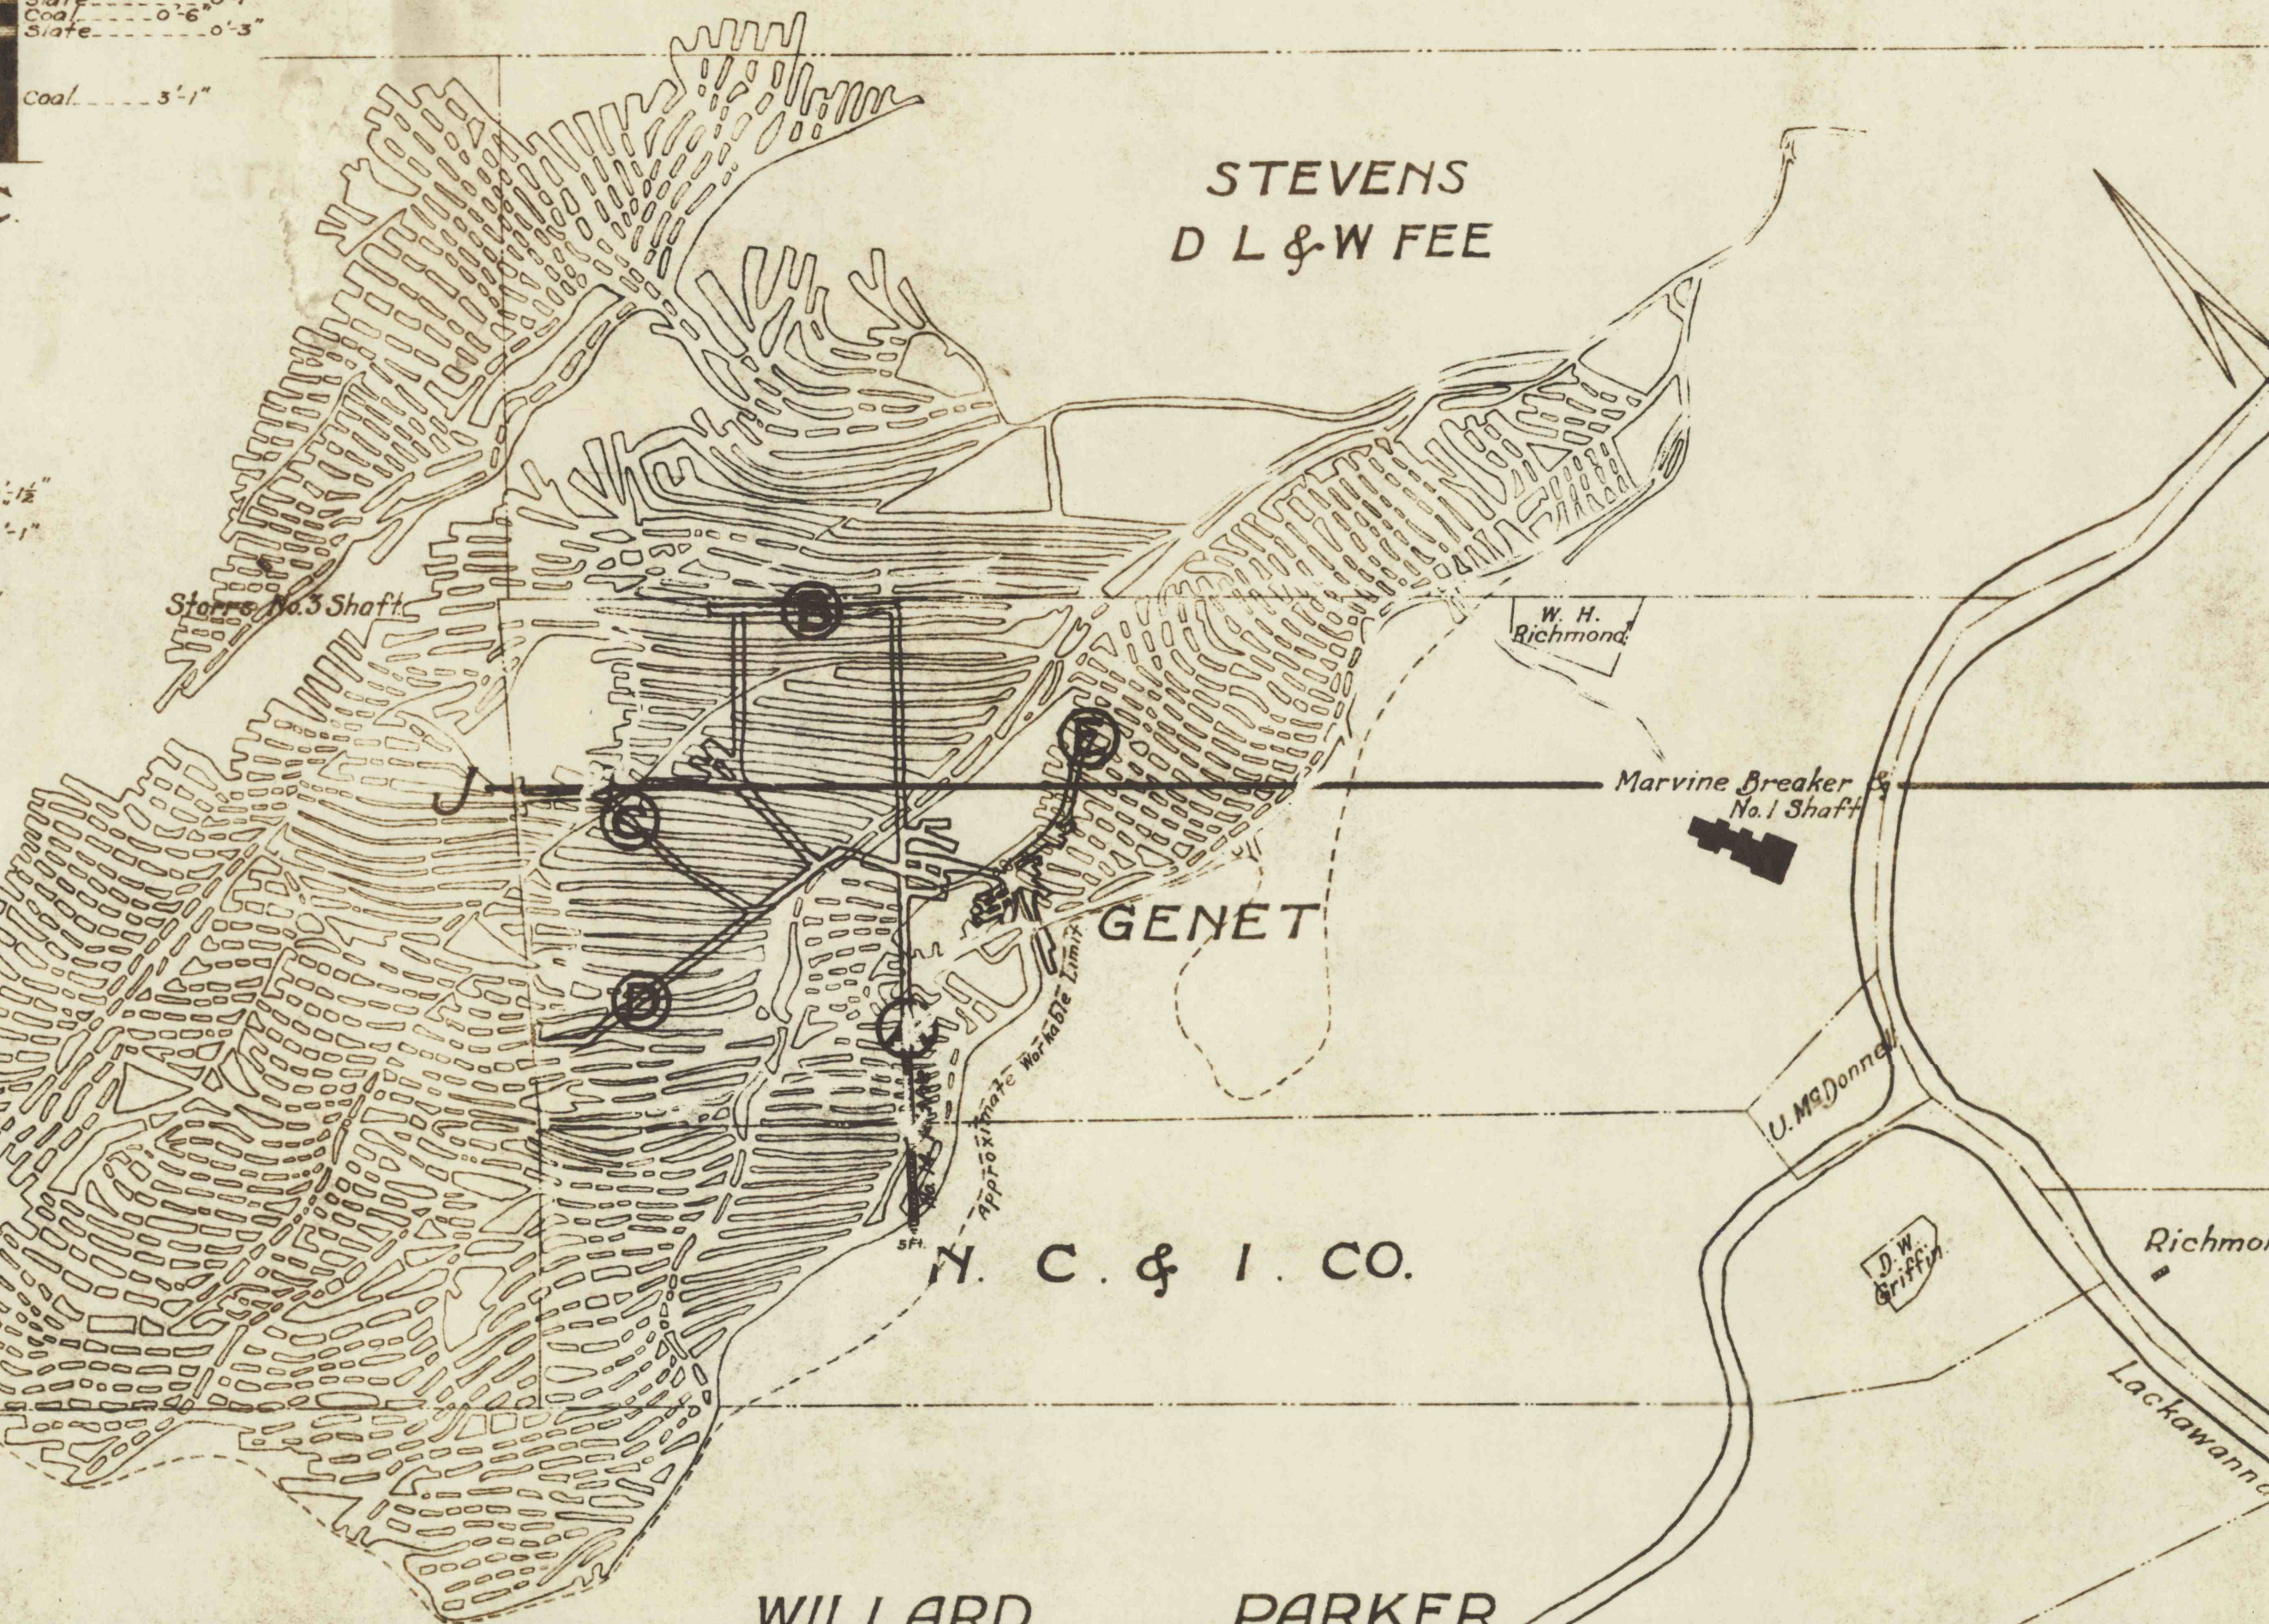

Pancoast Breaker

Section Line

DELAWARE & HUDSON CO.

Section Line

PENNA COAL CO JOS. HORSEFIELD

D. & H. Co. - Penna Coal Co. Exchange. DOLPH & PORTER PENNA. COAL CO.

GILBERT DUNNING

- Coal controlled by the Hudson Coal Co.
- D. L. & W. Coal Co.
- Penna. Coal Co.
- Scranton Coal Co.
- Price - Pancoast Coal Co.

PENNA. COAL CO. LEVI DEPEW

THE HUDSON COAL CO. MARVINE COLLIERY. And Adjoining Operations Workings in

8 FT. BED. Scale, 1" = 400'

To Accompany Report by Eli T. Conner, Cons. Engr., Scranton, Pa.