




SECTION · L-M

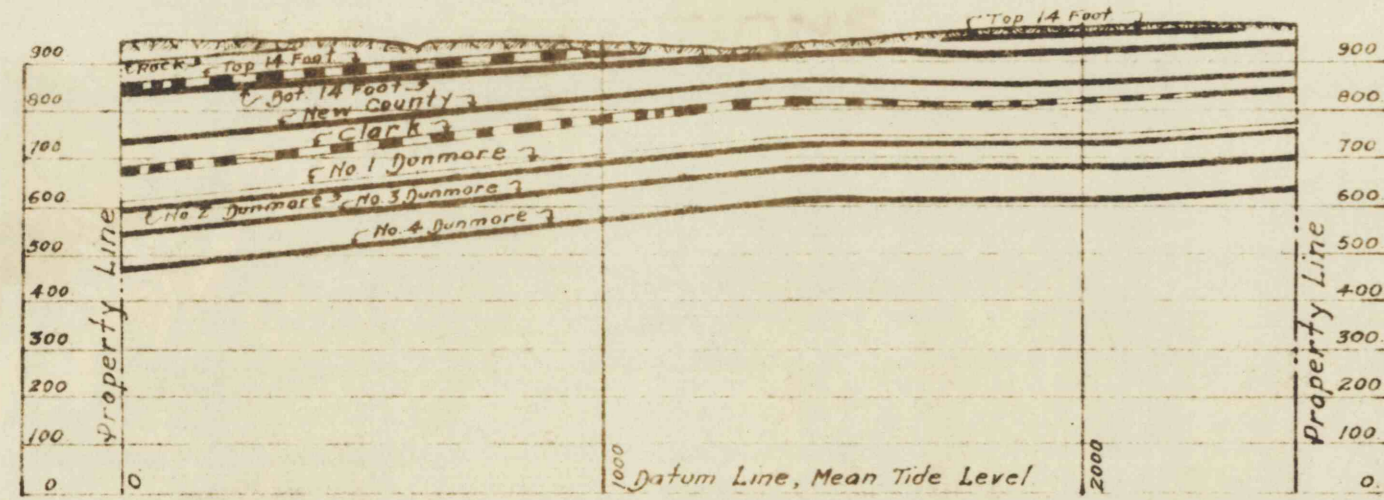

SECTION · G-H

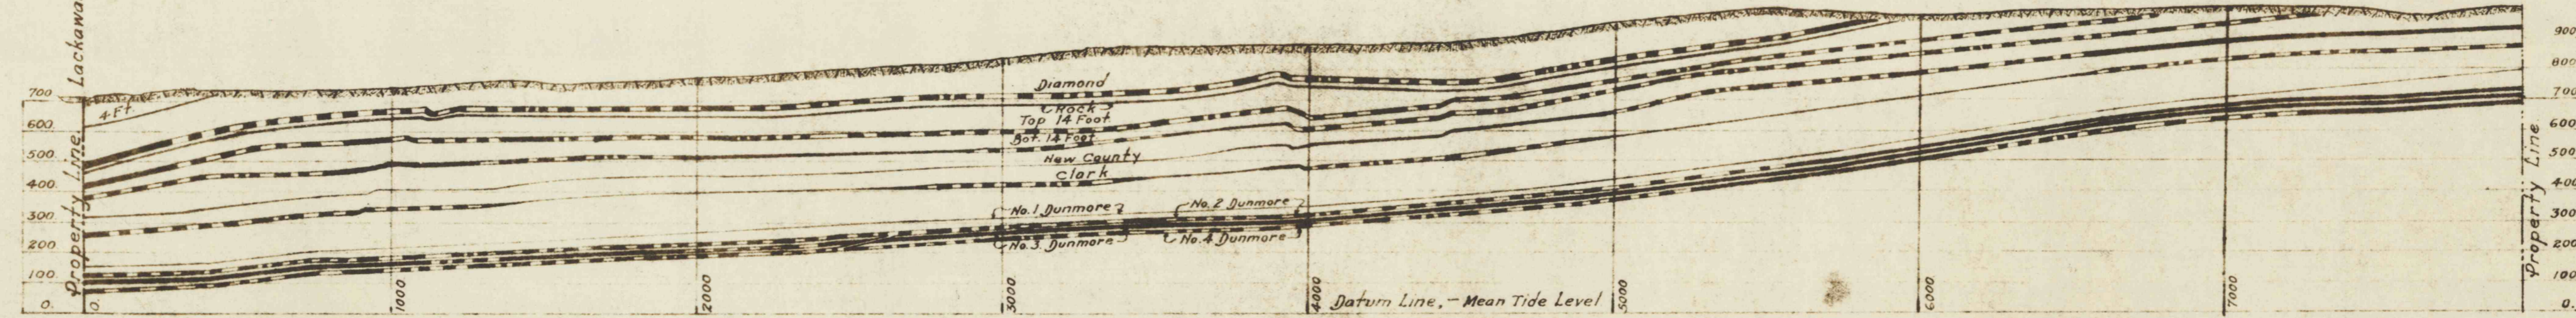

SECTION · J-K

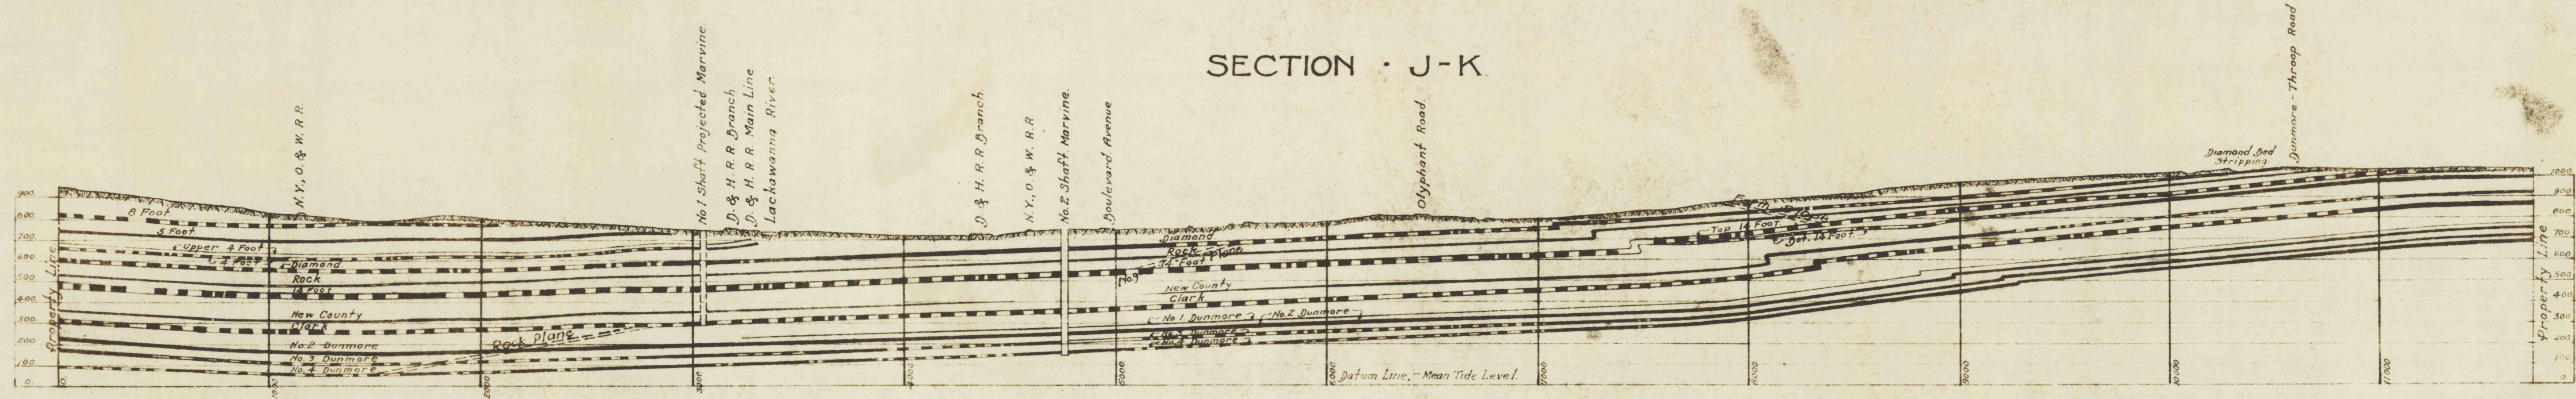

CROSS · SECTIONS
THROUGH
MARVINE · COLLIERY
Scale 1" = 400'

To Accompany Report by
Eli T. Conner, Cons. Engr., Scranton, Pa.