
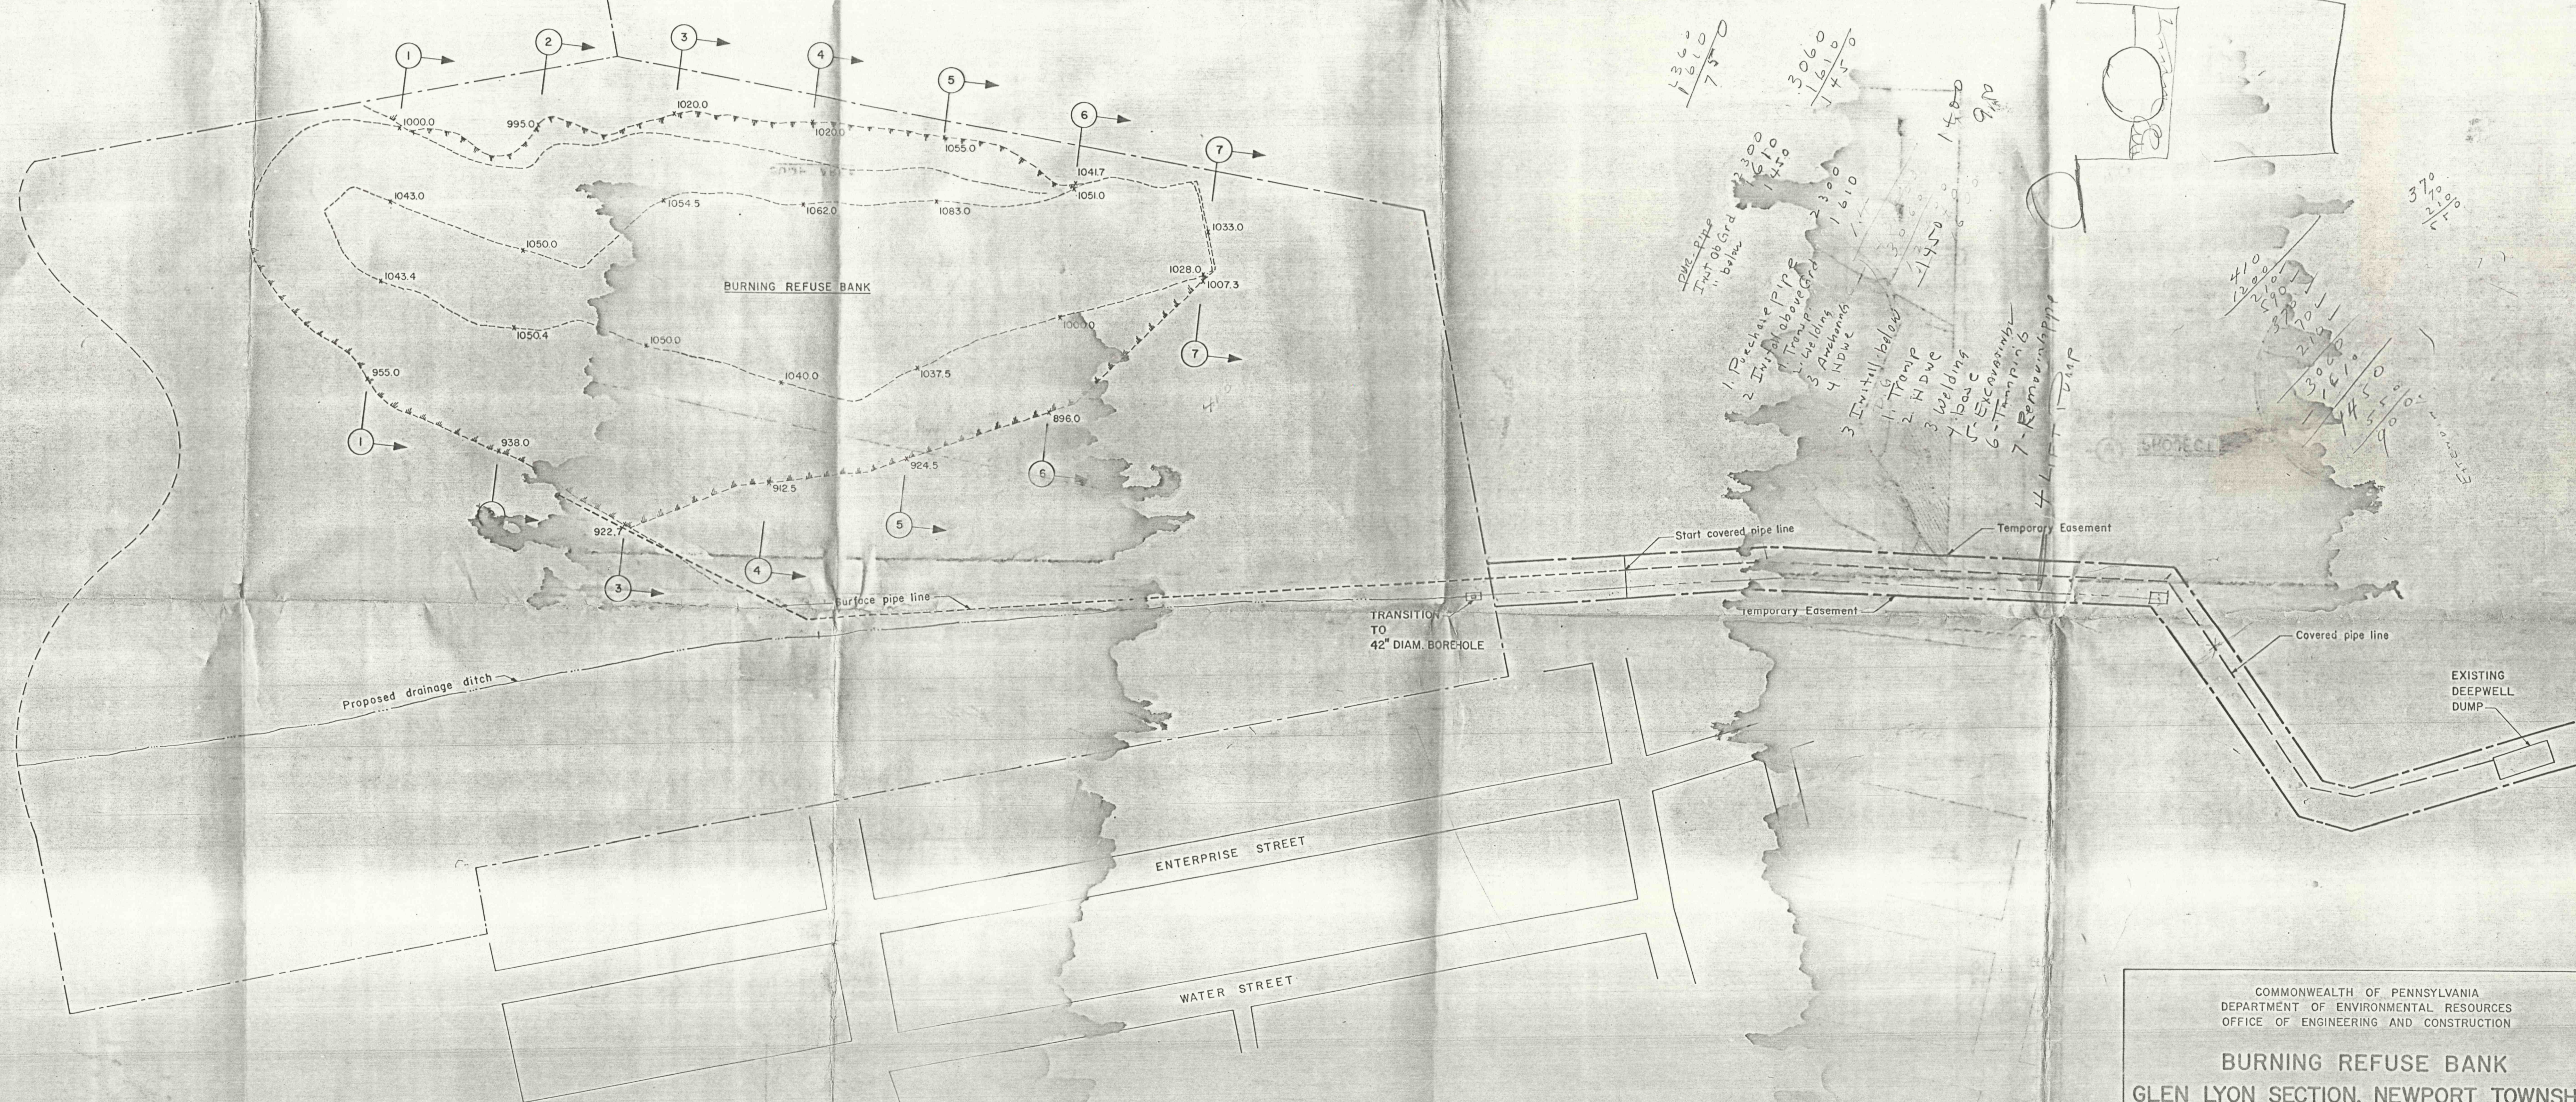


SITE PLAN
Scale: 1in. = 2000ft.

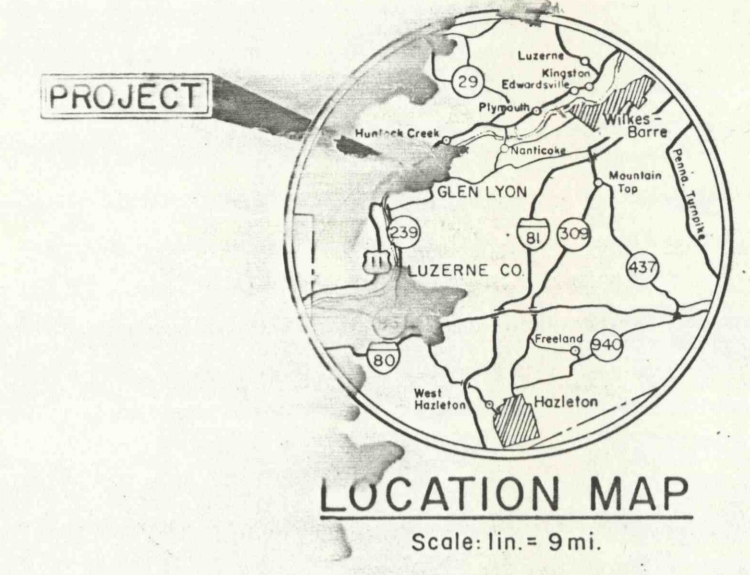

PLAN
Scale: 1in. = 100 ft.

Handwritten notes:

1. Pack the pipe
2. Initial above ground
3. Welding
4. NDWC
5. Excavation
6. Transition
7. Removal of pipe

4. Lift pipe

1360
1610
750

3060
1610
1450

1450
1450
1450

37%

COMMONWEALTH OF PENNSYLVANIA
DEPARTMENT OF ENVIRONMENTAL RESOURCES
OFFICE OF ENGINEERING AND CONSTRUCTION

**BURNING REFUSE BANK
GLEN LYON SECTION, NEWPORT TOWNSHIP
SURFACE MAP**

LUZERNE COUNTY, PENNSYLVANIA

NO.	DATE	REVISION	REV.	CHK.	APPR.	GROUP LEADER	APPR.	DESIGNED BY	DATE
								SUBM. <i>[Signature]</i>	DISTRICT ENGINEER 7/773
								RECOM. <i>[Signature]</i>	DIRECTOR BUREAU OF CONSTR.
								APPR. <i>[Signature]</i>	DEPUTY SECRETARY