

Pond #1 - 14585
 Pond #2 - 6793
 Pond #3 - 21519
 Ditch - 2185
 Total - 45082 C.Y.s


Town
 of
 EYFORD

1800
 375
 13,560 / 15,000 (10 Ac.)
 Mascelli
 Approx Silt Pond
 22,223 C.Y.

Silt Pond
 Approx 1850 C.Y.
 Mascelli


Mascelli

Mascelli

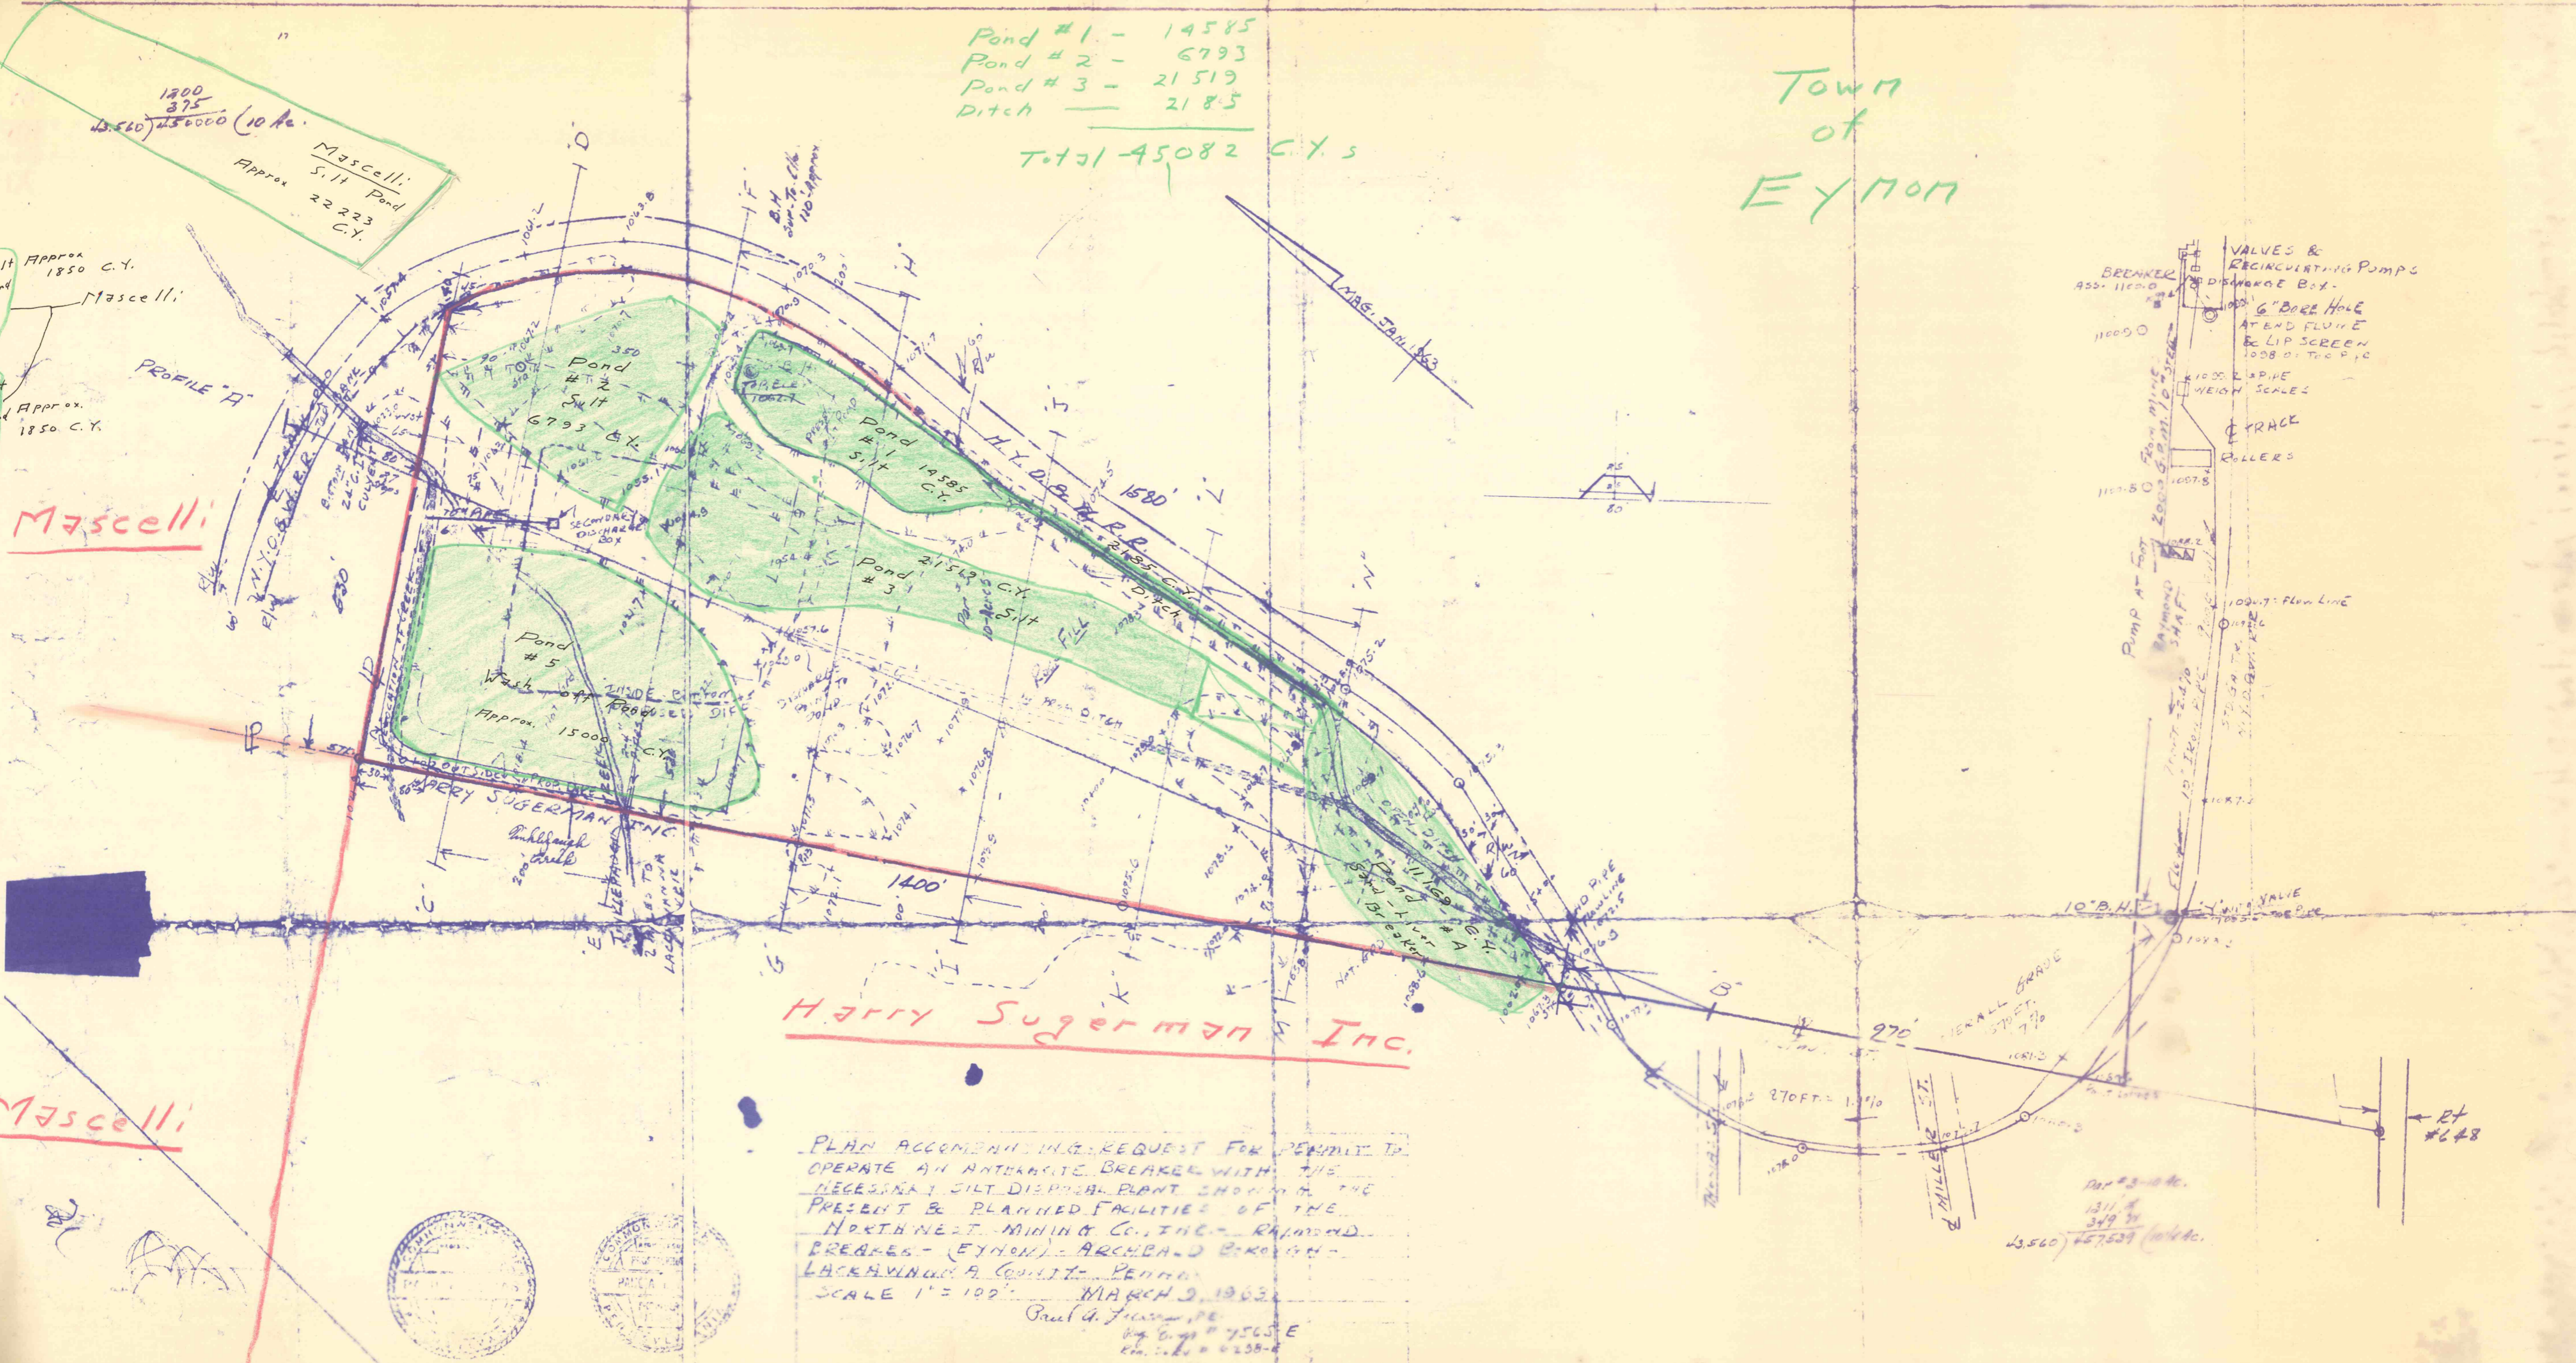

HARRY SUGARMAN INC.

PLAN ACCOMPANYING REQUEST FOR PERMIT TO
 OPERATE AN ANTHRACITE BREAKER WITH THE
 NECESSARY SILT DISPOSAL PLANT SHOWN ON THE
 PRESENT & PLANNED FACILITIES OF THE
 NORTHWEST MINING CO. THE RAYMOND
 BREAKER - (EYFORD) - ARCHBOLD BRIDGE -
 LACKAWANNA COUNTY - PENNA.
 SCALE 1" = 100' MARCH 9, 1963
 Paul A. [unclear]
 No. 6-11-1565 E
 No. 6-11-1565 E

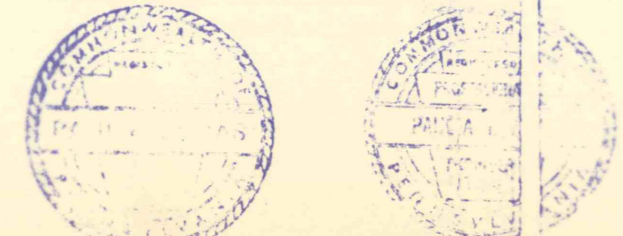

1311
 349
 13,560 / 15,000 (10 Ac.)