
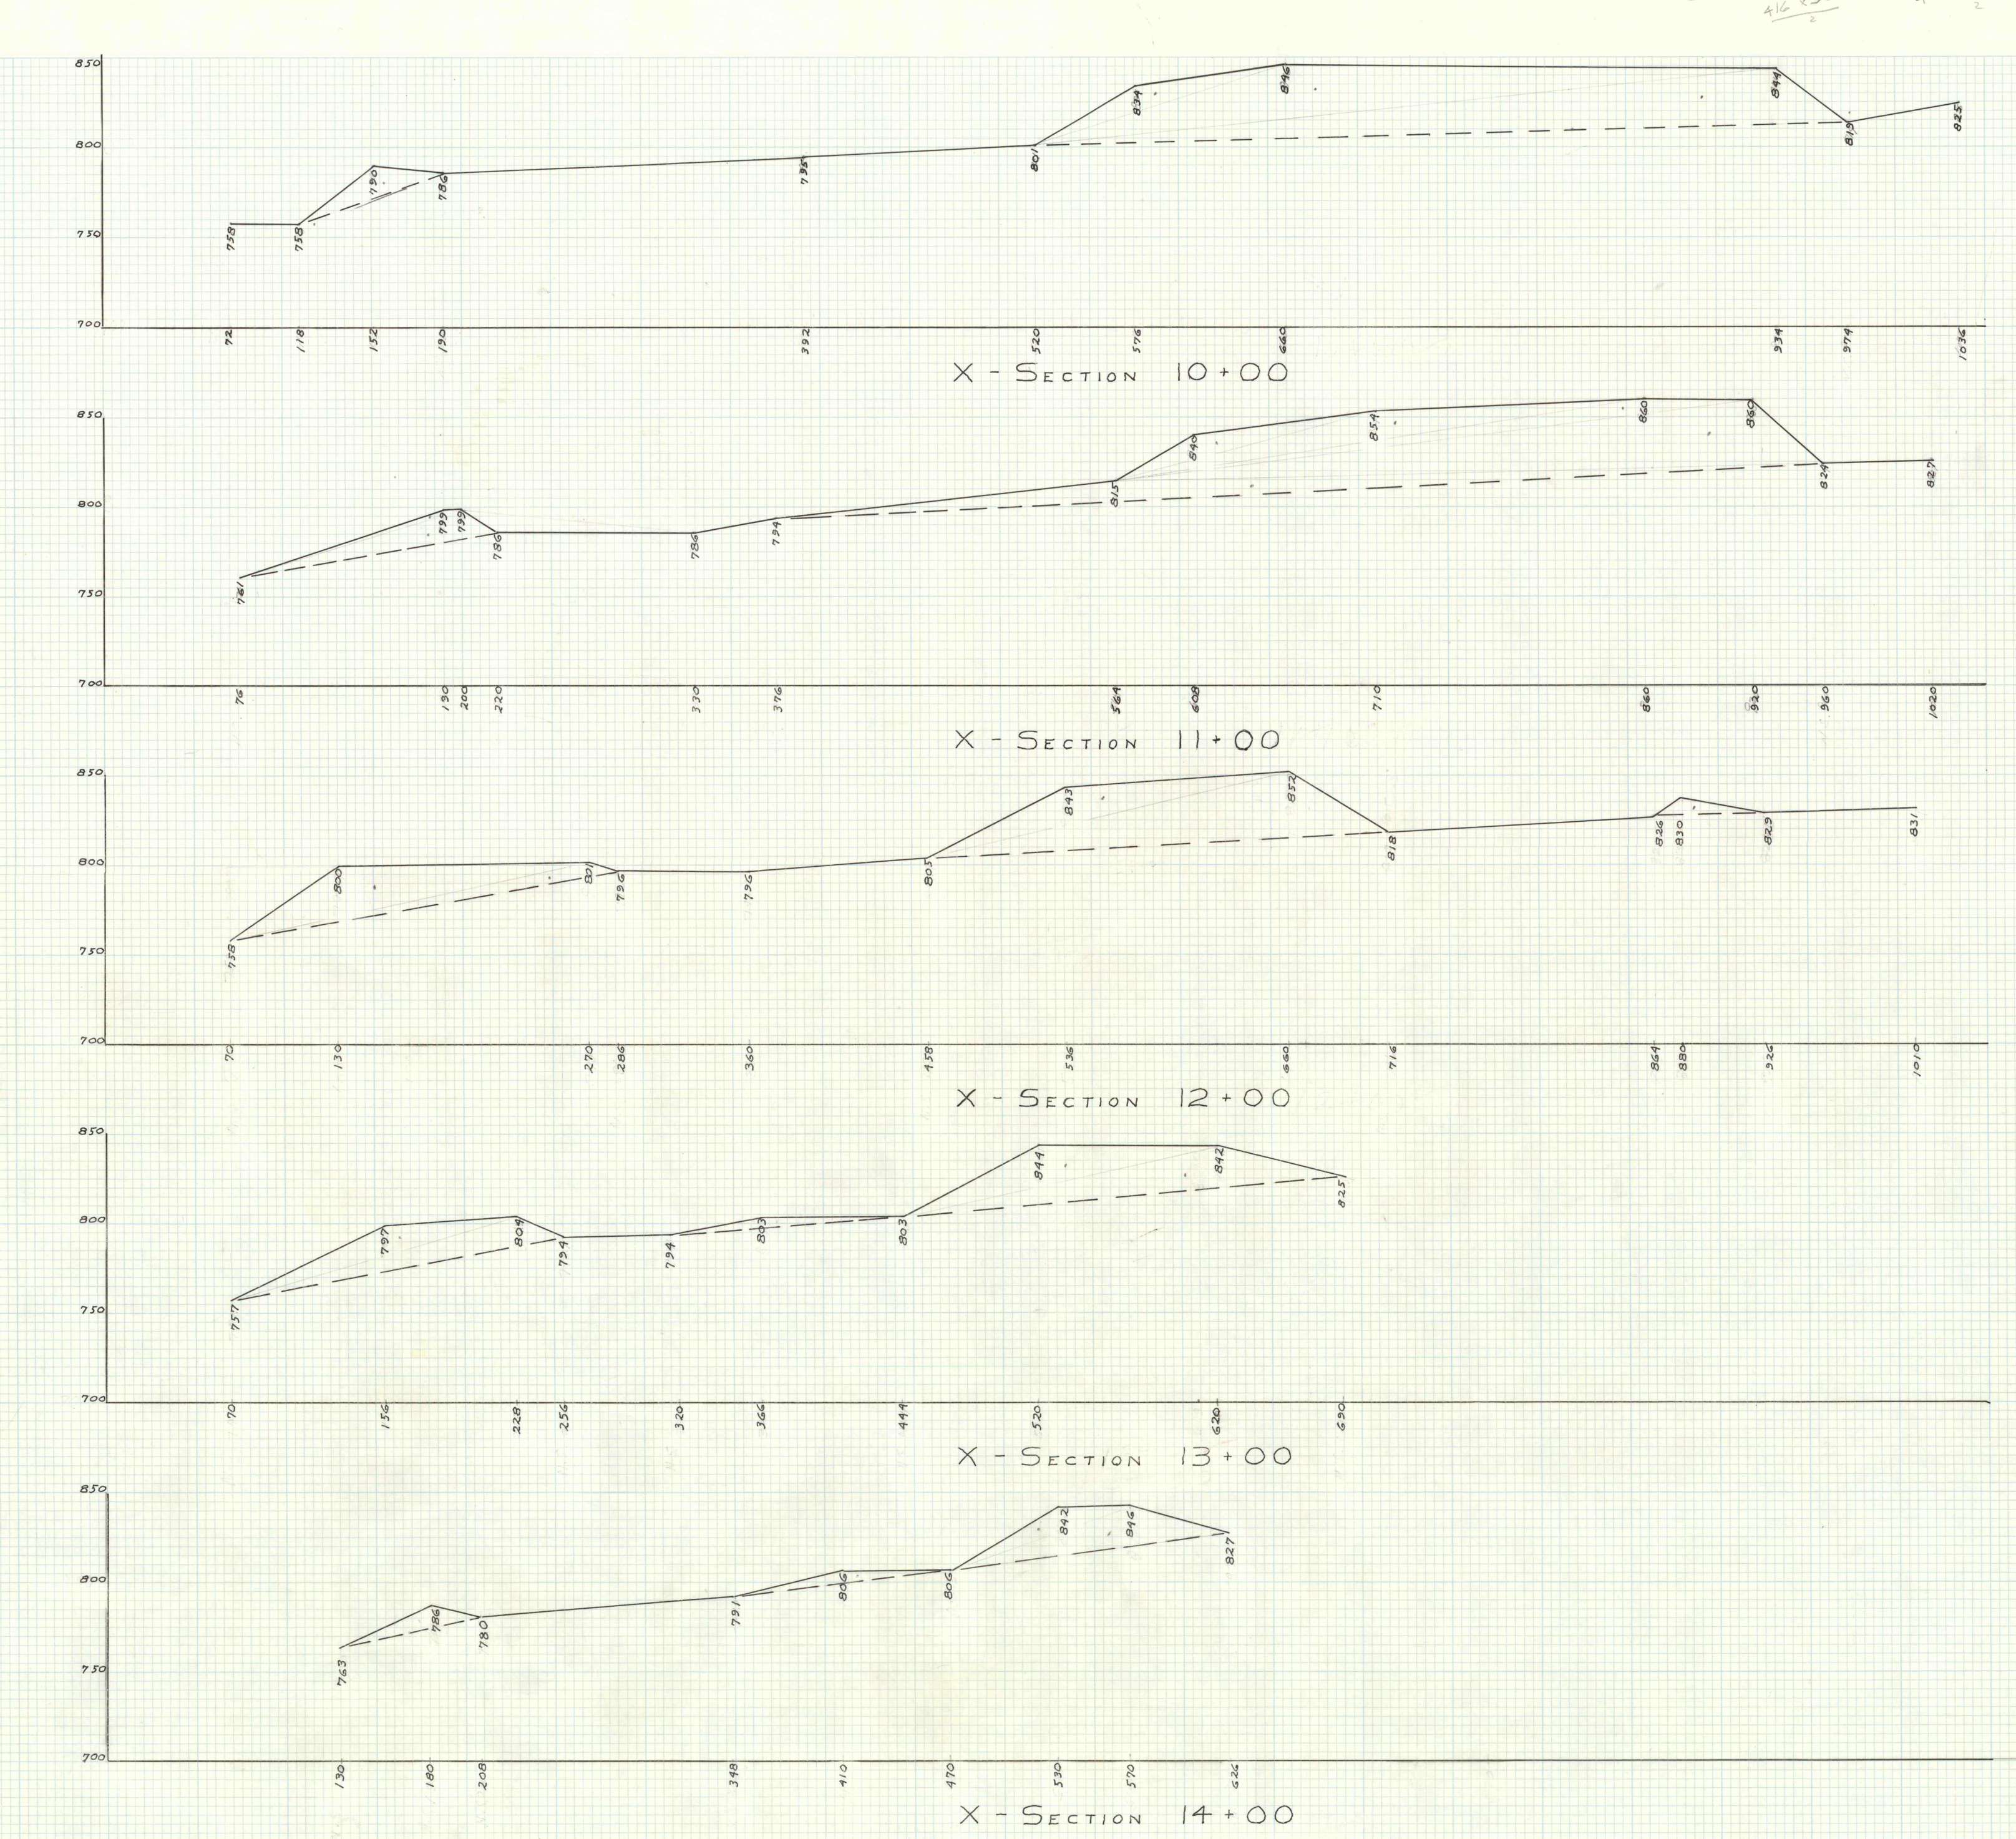
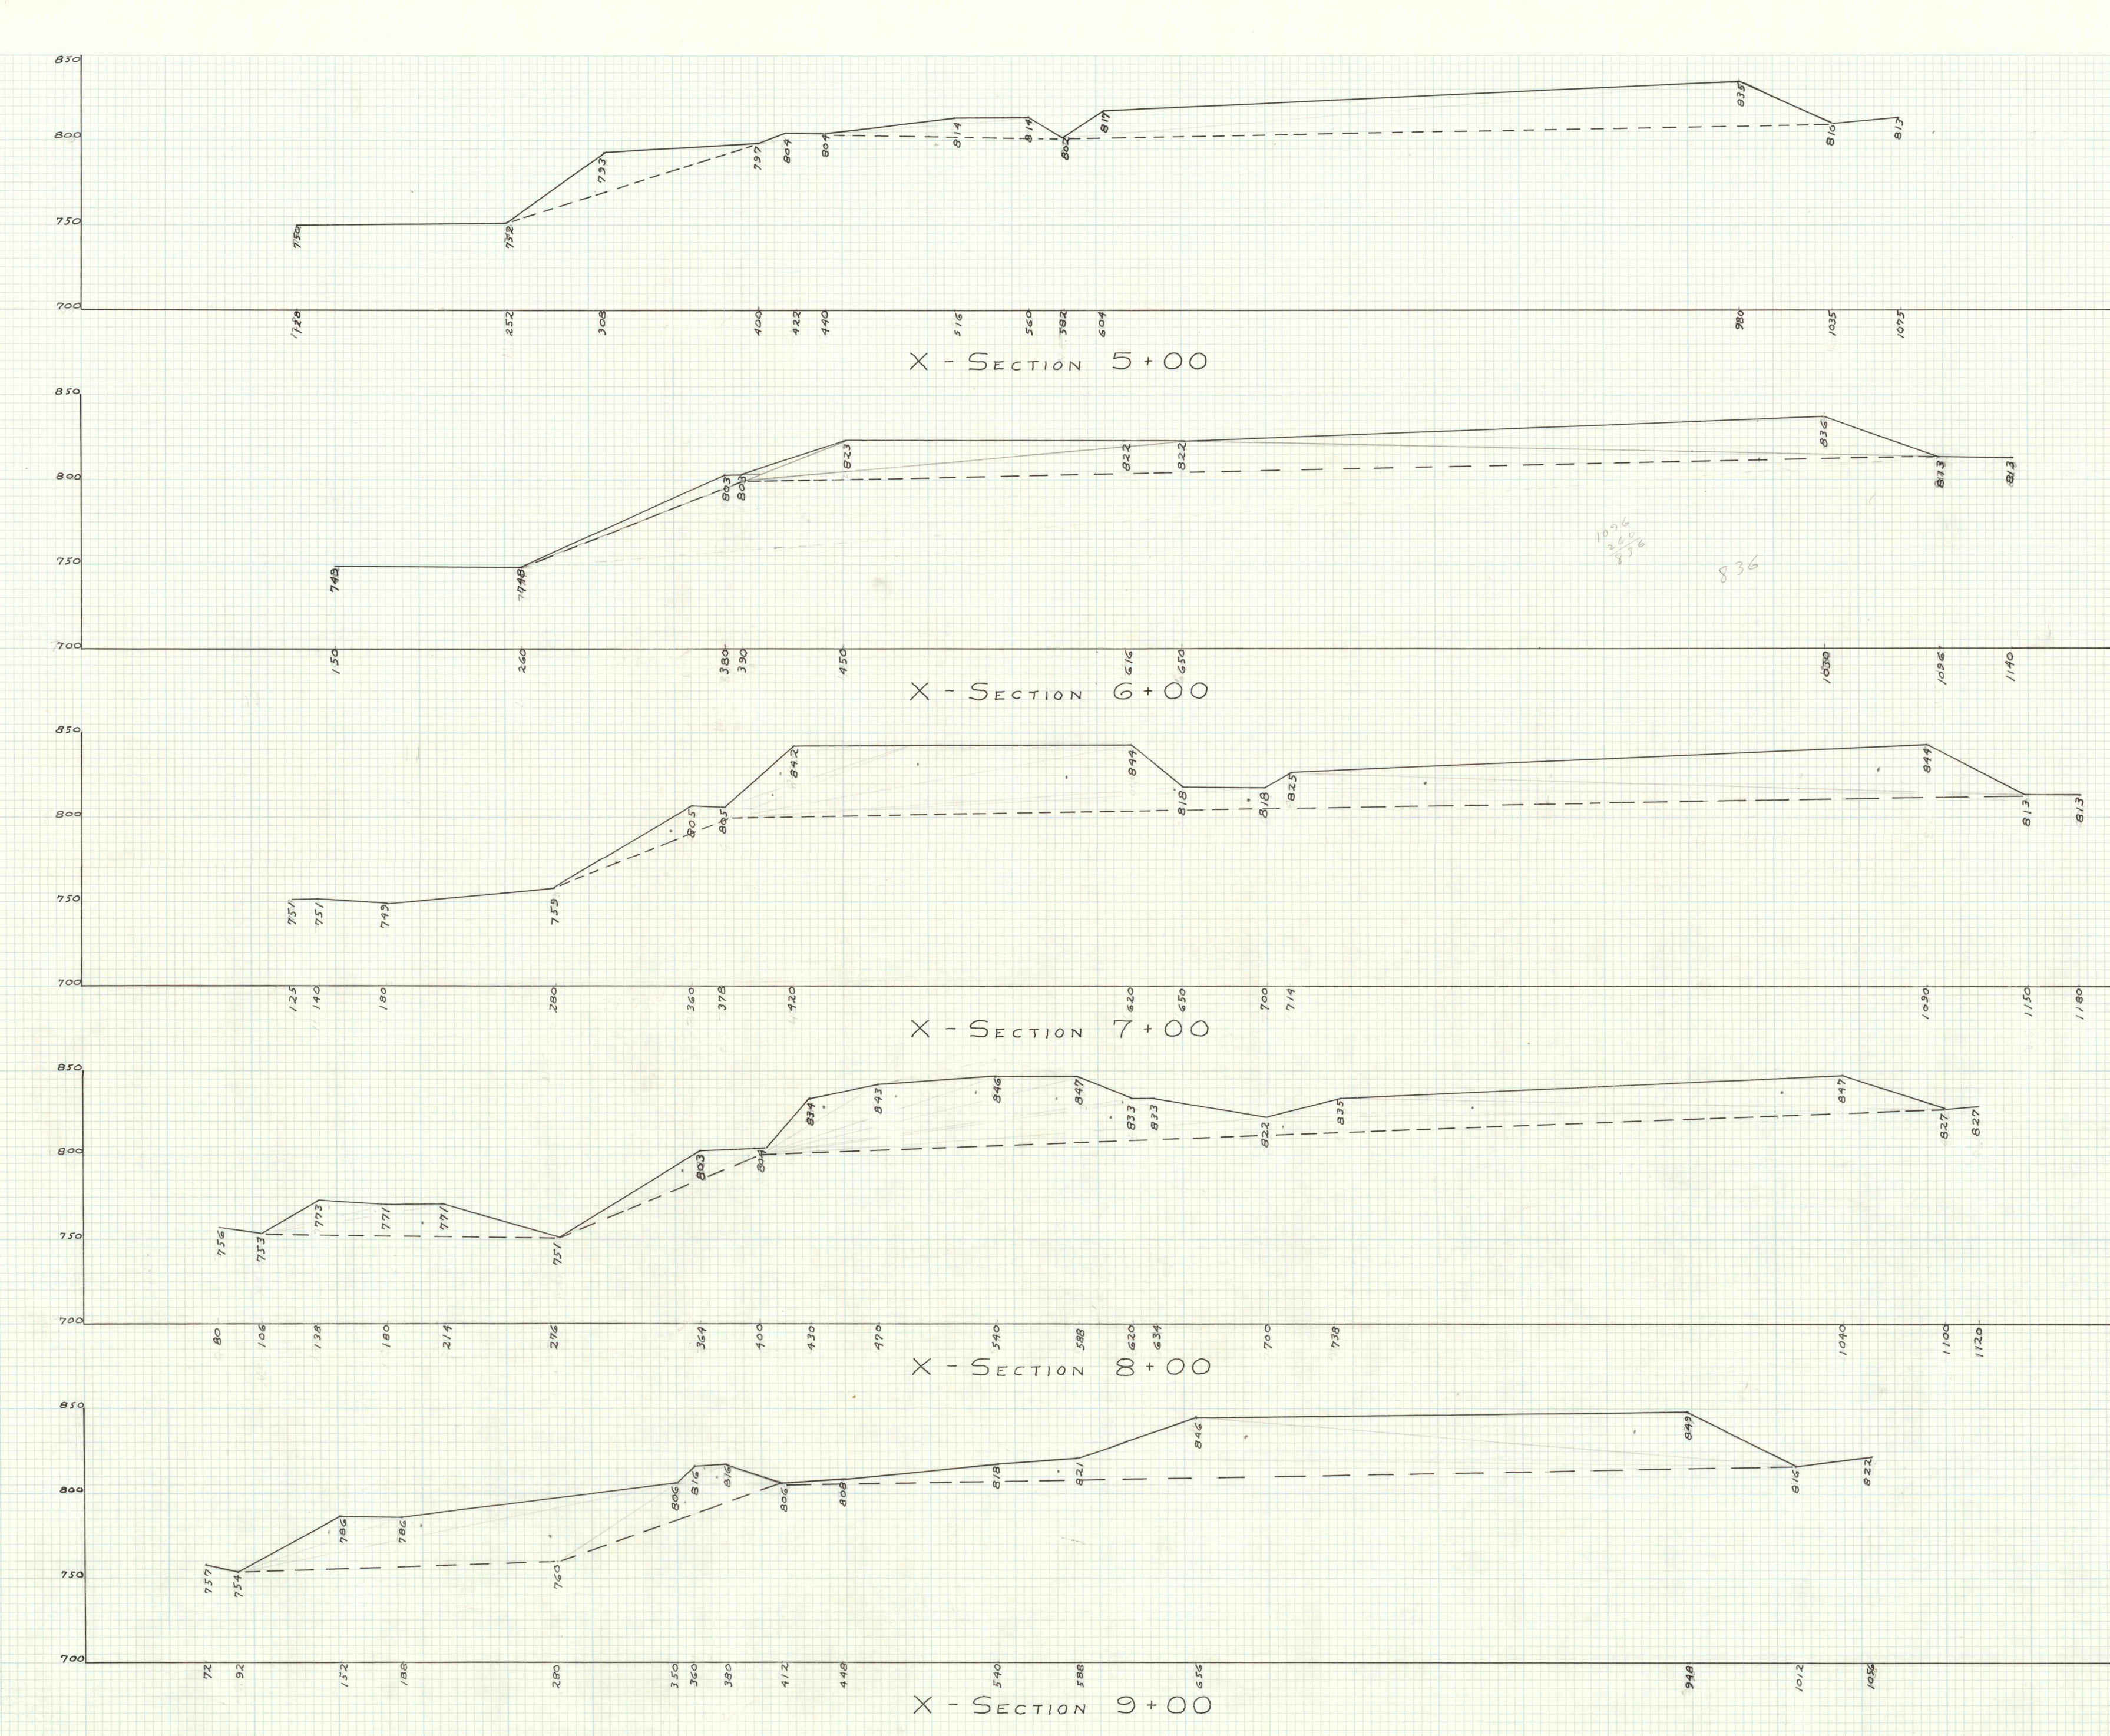


LEGITTS CREEK
X 1/2" = 150'
VECELLI CREEK BANK

LEGITTS CREEK REFUSE BANK
CROSS SECTIONS
SCRANTON PENNA.
SCALE 1" = 50' SEPT, 1975

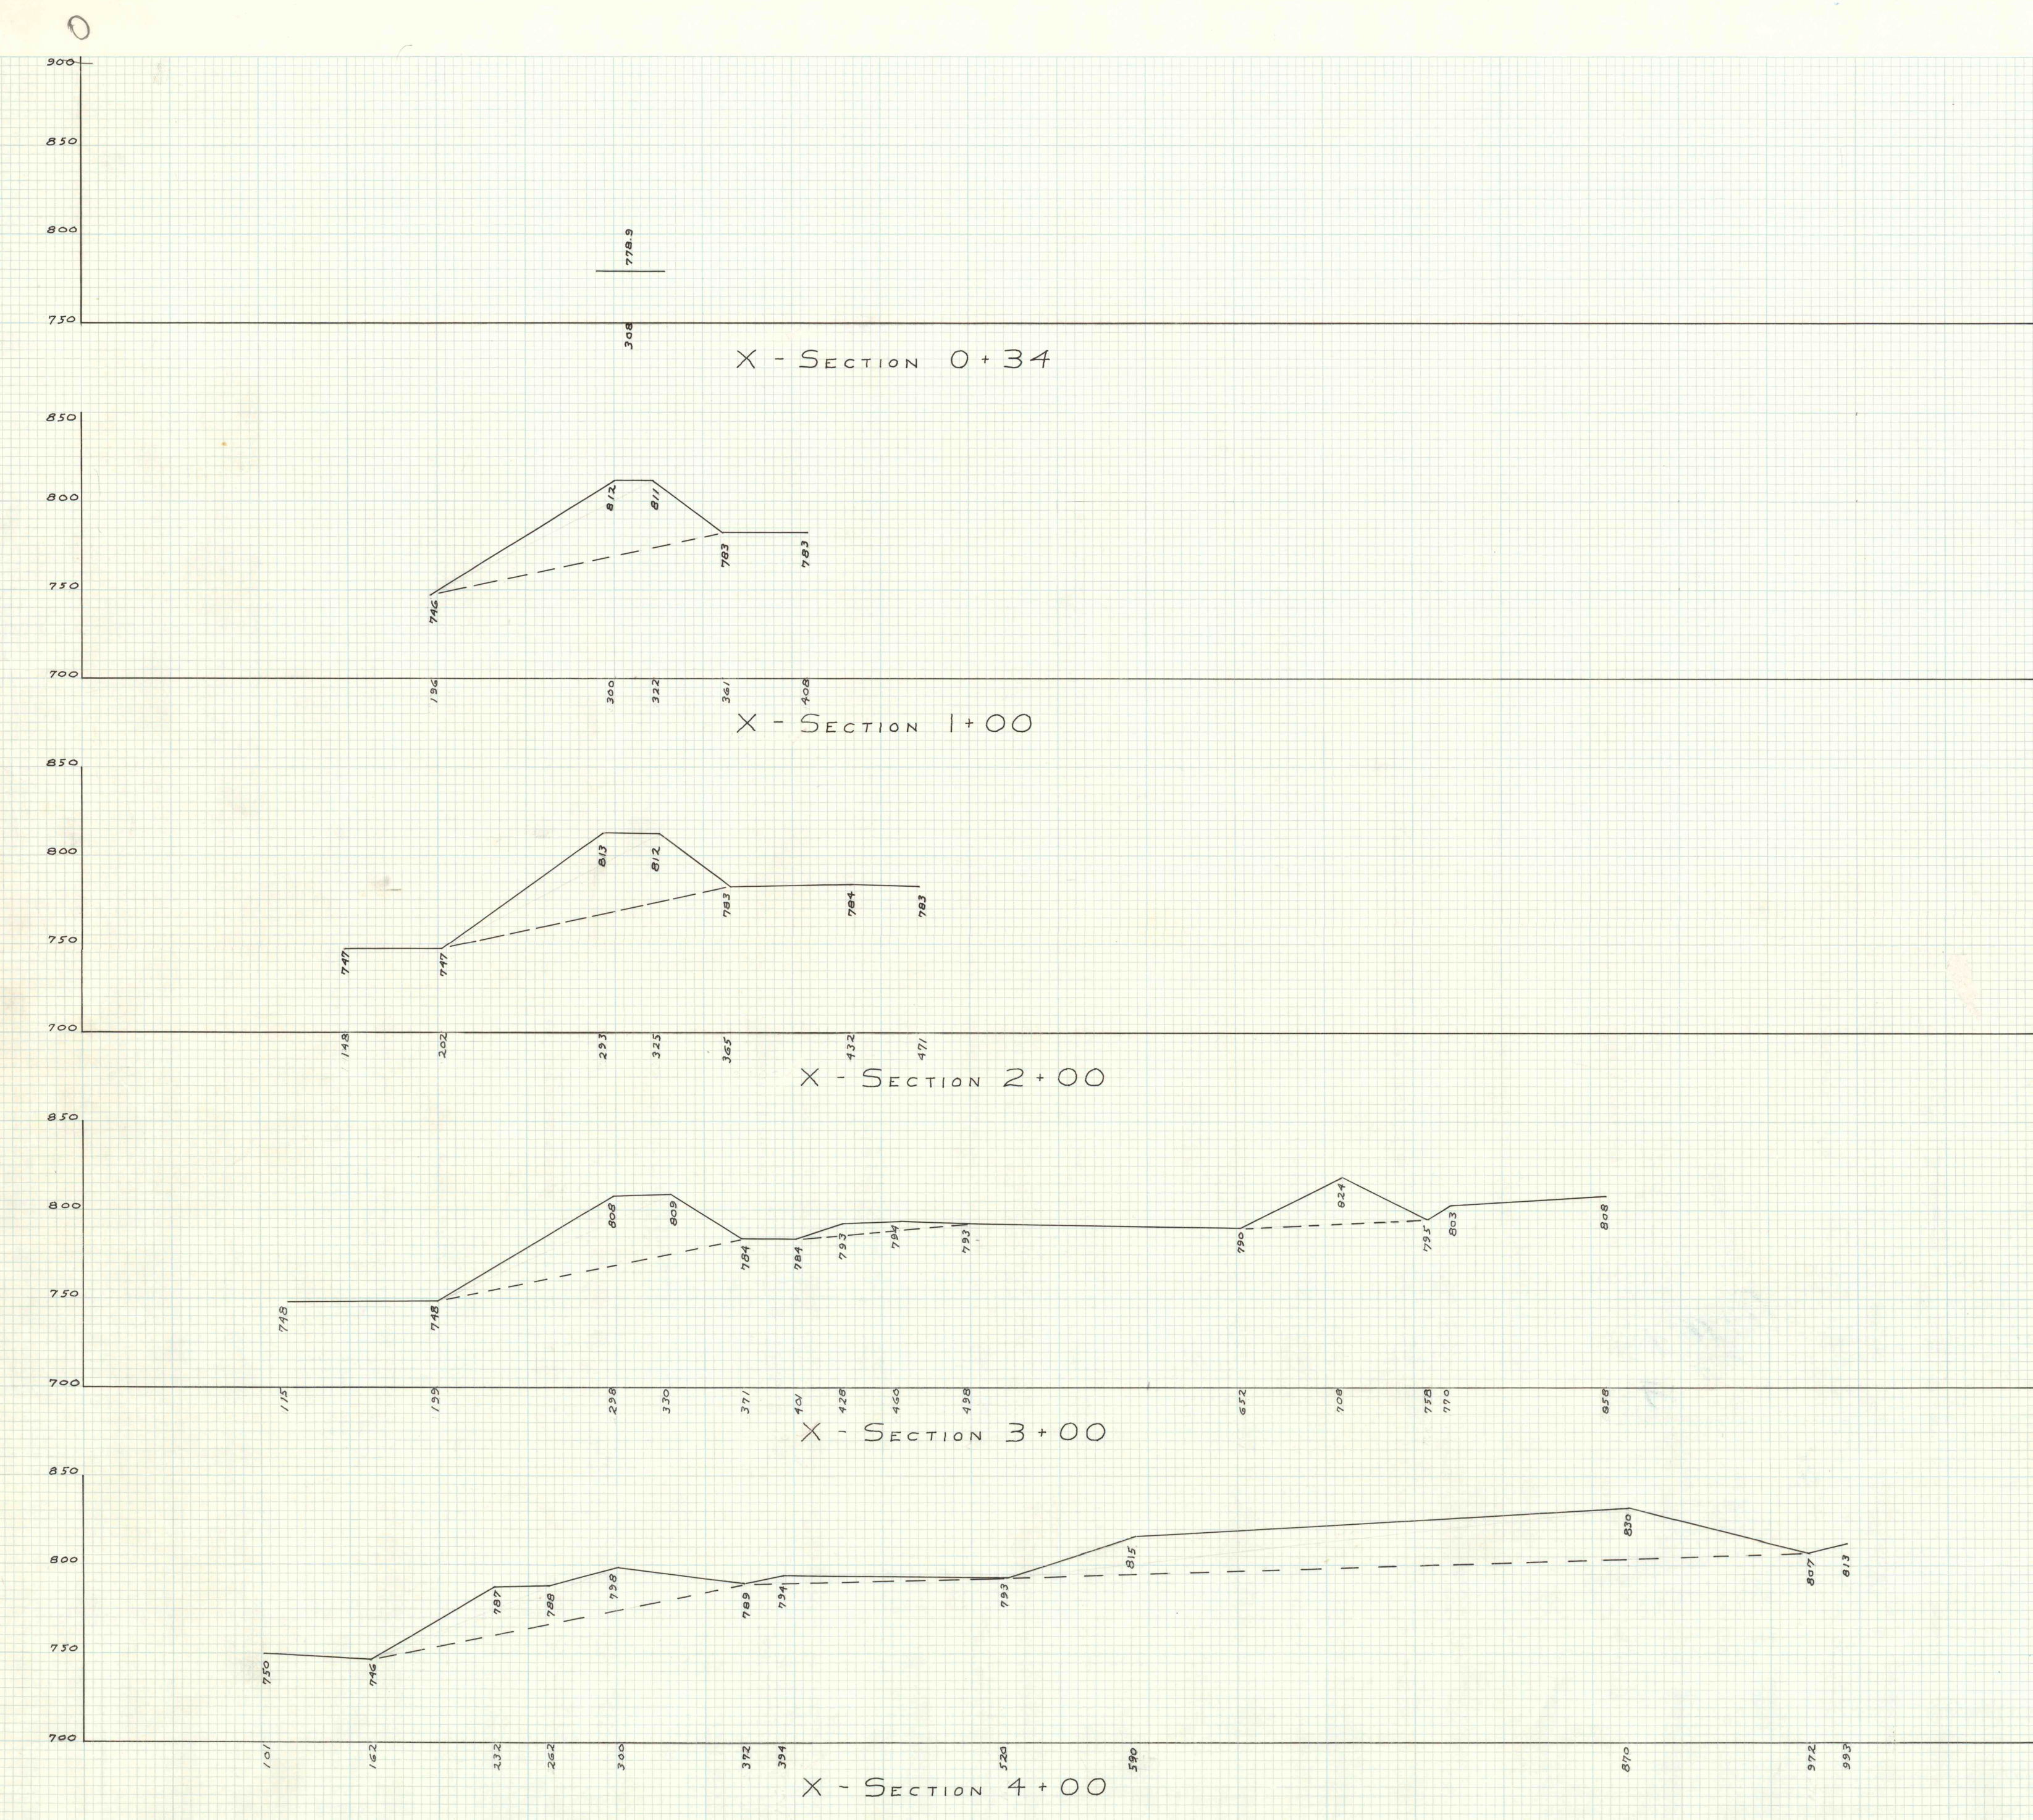

420 x 30
453 x 30
420
702
1429