


BANK No. 1 172506 Cu. Yds.
BANK No 2 22917 Cu. Yds.

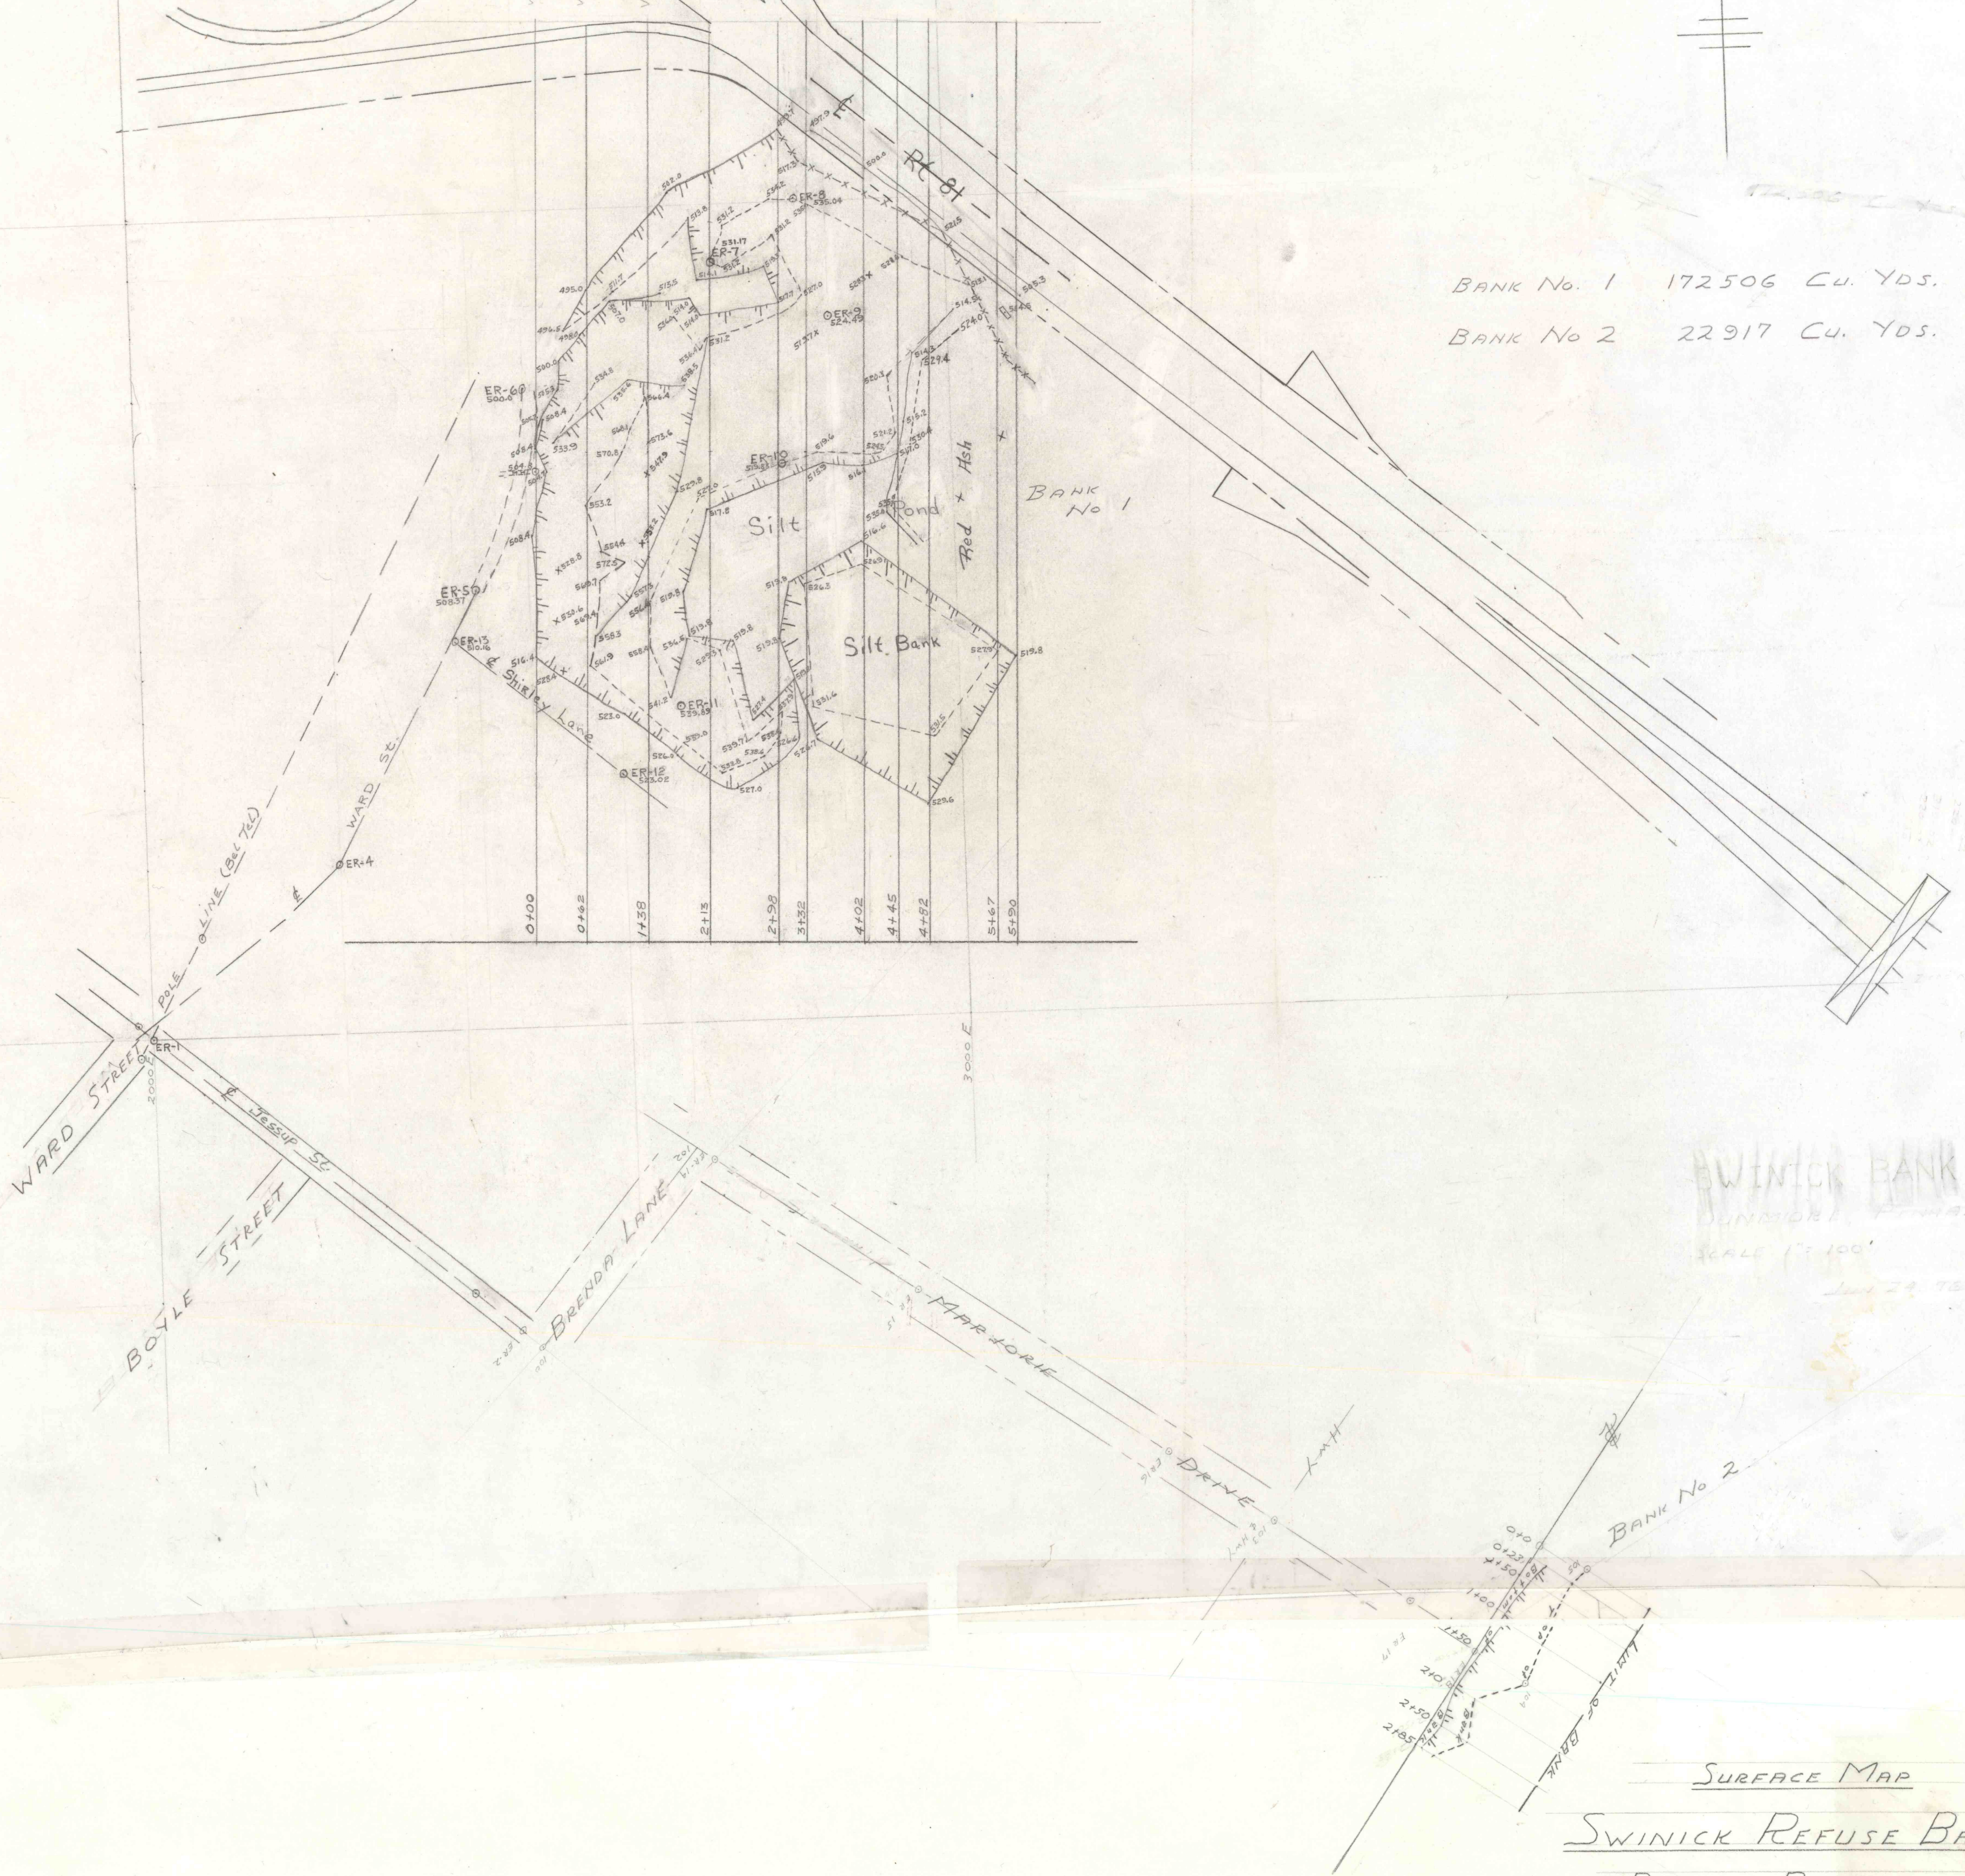

SWINICK BANK
DUNMORE, PENNSYLVANIA
SCALE 1" = 100'
July 29, 1976

SURFACE MAP
SWINICK REFUSE BANKS
DUNMORE, PENNSYLVANIA
SCALE 1" = 100' 8, 5, 1976