
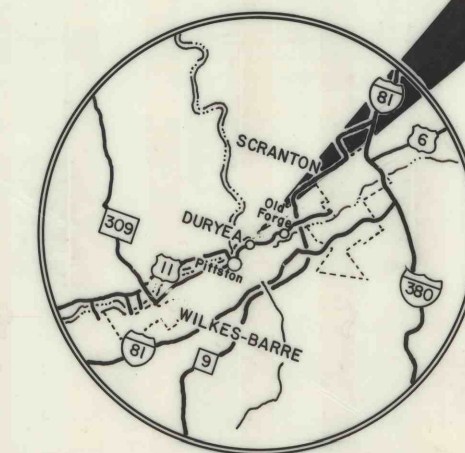


BEL AIR MINE REFUSE BANK

Scale 1 in. = 100 ft.
Contour Interval = 5 ft.

The Owners Within The
Contractor's Work Area Are

Raymond Popple and Gene Popple
D.B. 1905 Pg. 302
&
Pagnotti Coal Company

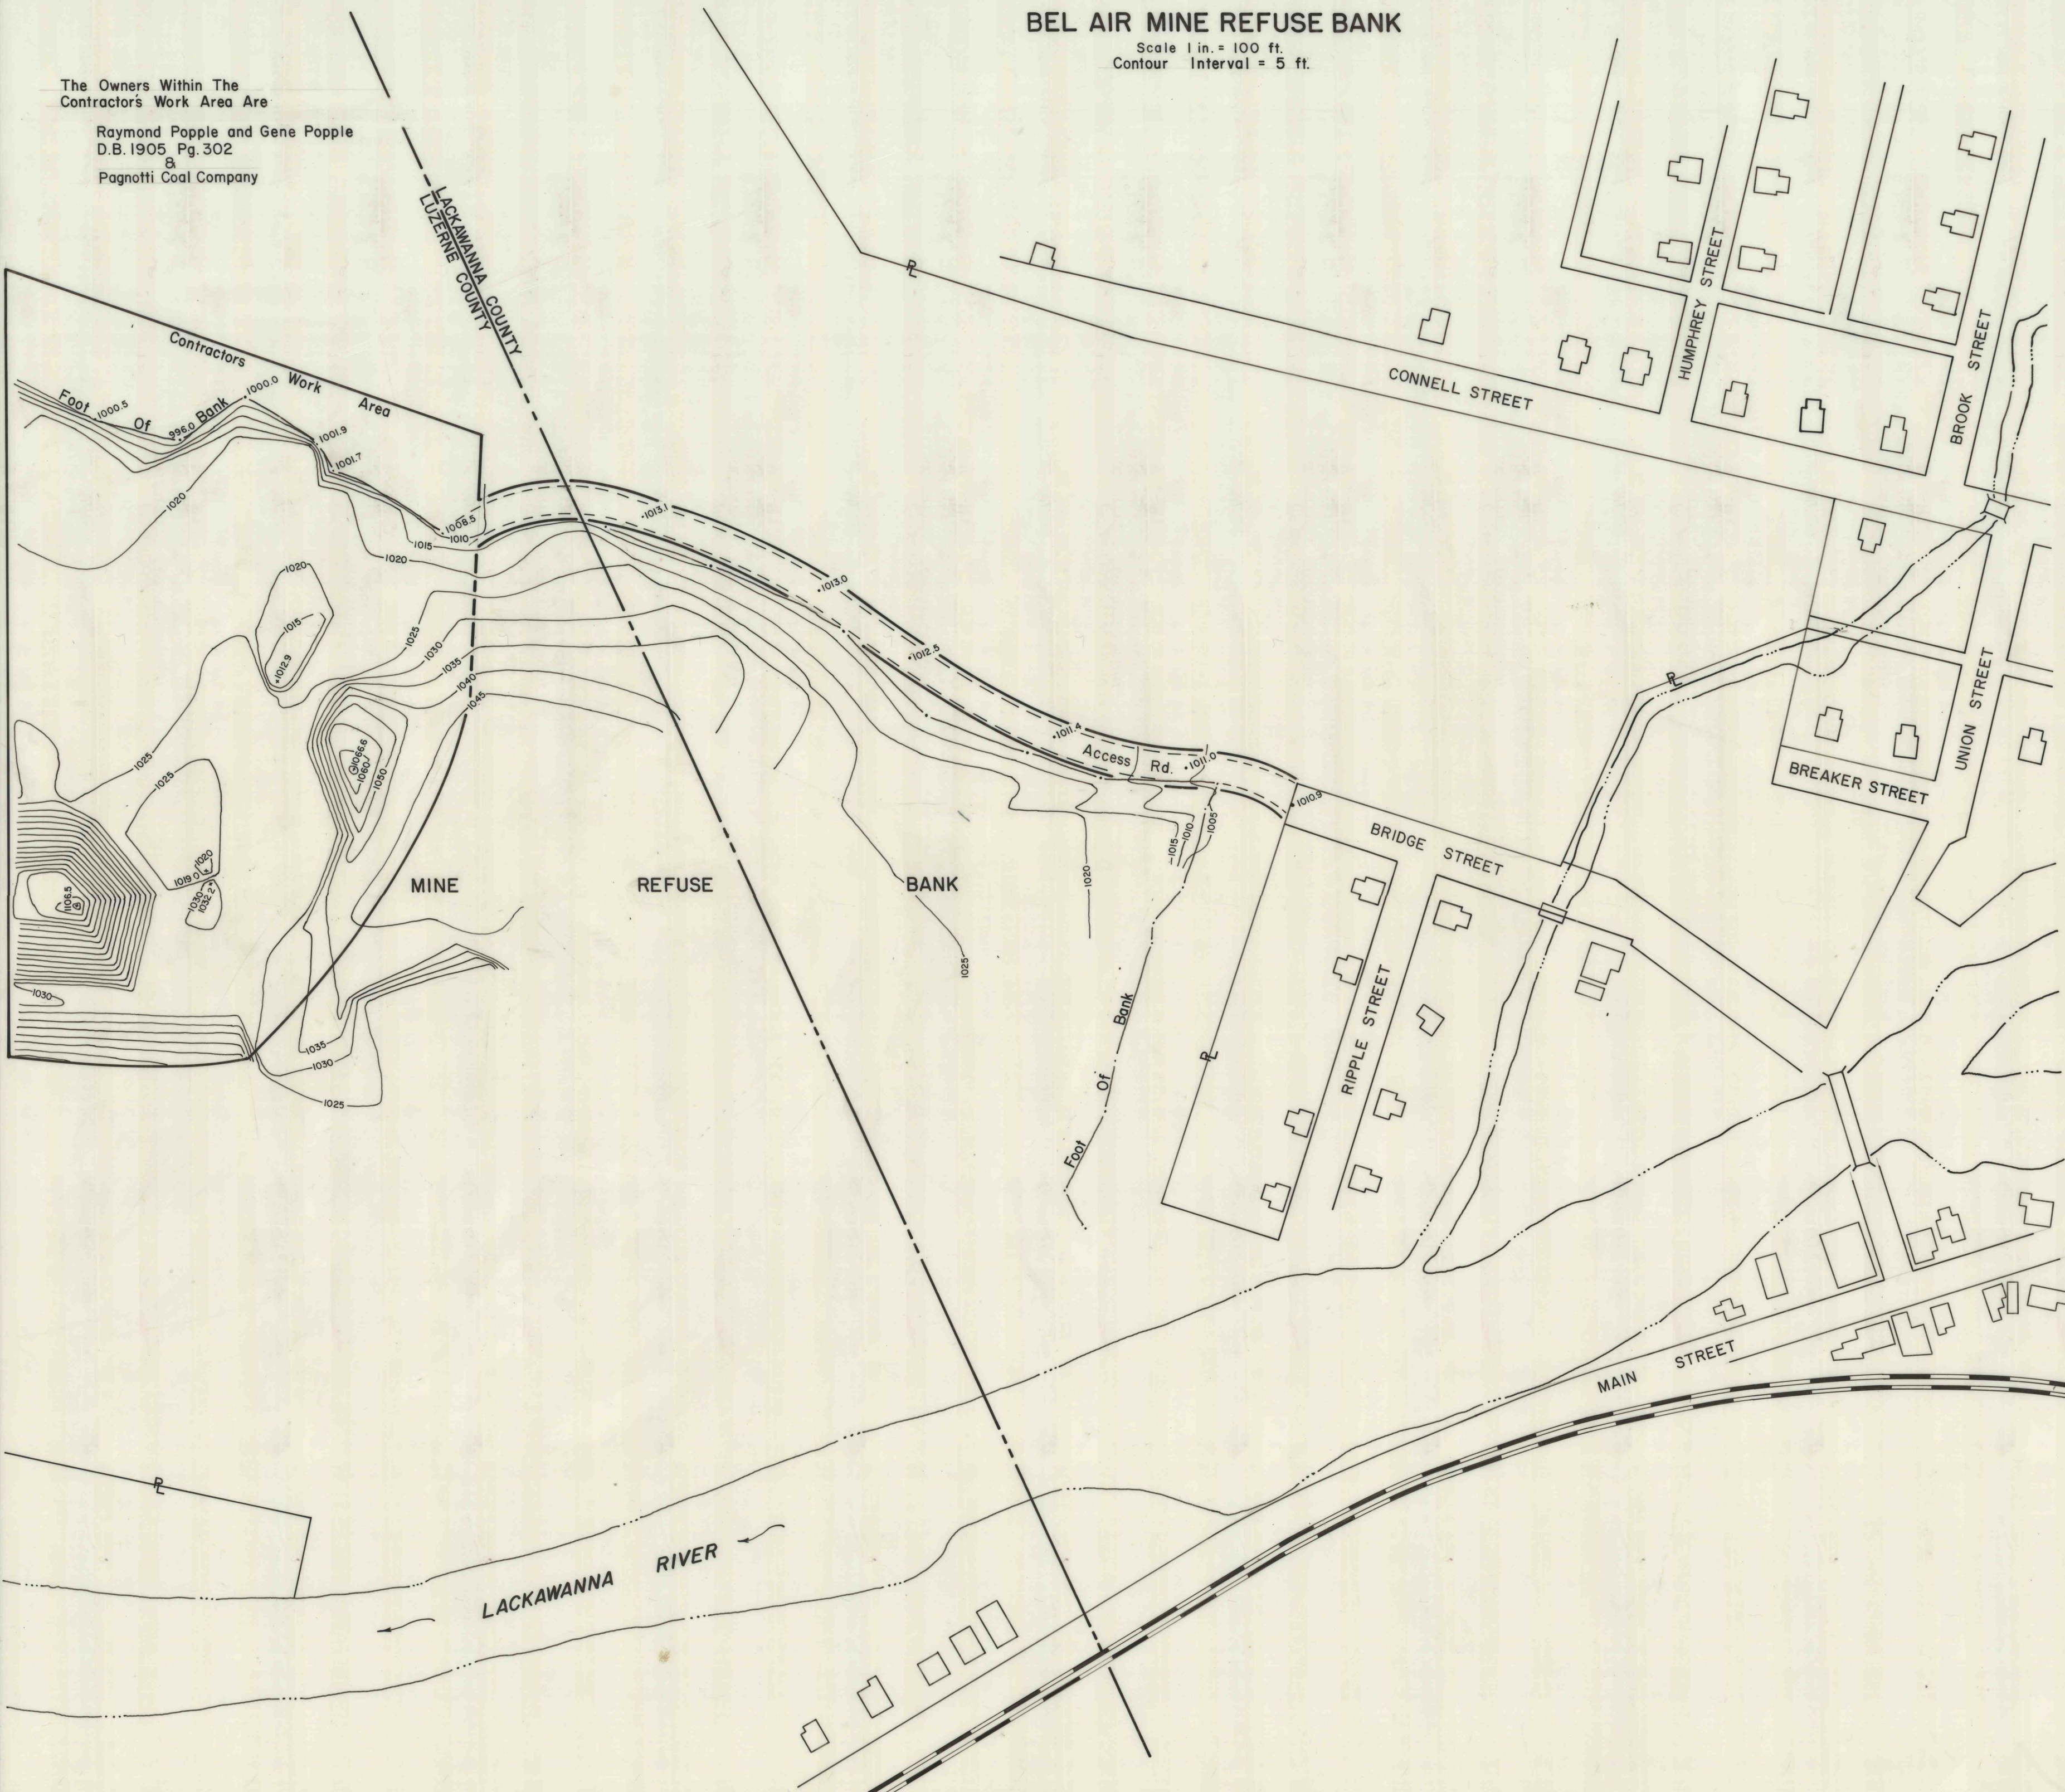

VICINITY MAP
Scale 1 in. = 9 mi.



LOCATION MAP
Scale 1 in. = 2,000 ft.

NO.	DATE	REVISION	APPR.

SUBMITTED
Robert J. Stepanski D.E.
DESIGNER

APPROVED
Stephen P. Yanchev P.E.
DISTRICT OPERATIONS SUPERVISOR, WILKES-BARRE

APPROVED
DIRECTOR, BUREAU OF RESOURCES PROGRAMMING



COMMONWEALTH OF PENNSYLVANIA
DEPARTMENT OF ENVIRONMENTAL RESOURCES
OFFICE OF RESOURCES MANAGEMENT

PROJECT NO. OSM 40 (046-80) 101.1

BACKFILLING THE ABANDONED

PHOENIX SHAFT

DURYEA BORO, LUZERNE CO., PA.

LOCATION, VICINITY AND
BEL AIR MINE REFUSE BANK

DRAWN BY
R. J. S.
CHECKED BY

DATE
4/30/81
SCALE
As Shown

DRAWING NO.
3 of 3