

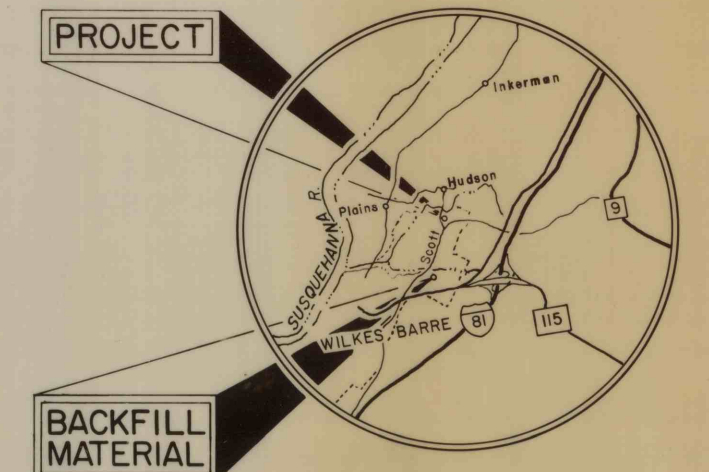
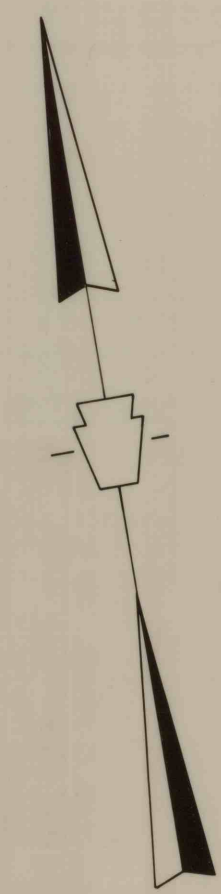


PLAN

Scale 1 in. = 100 ft.

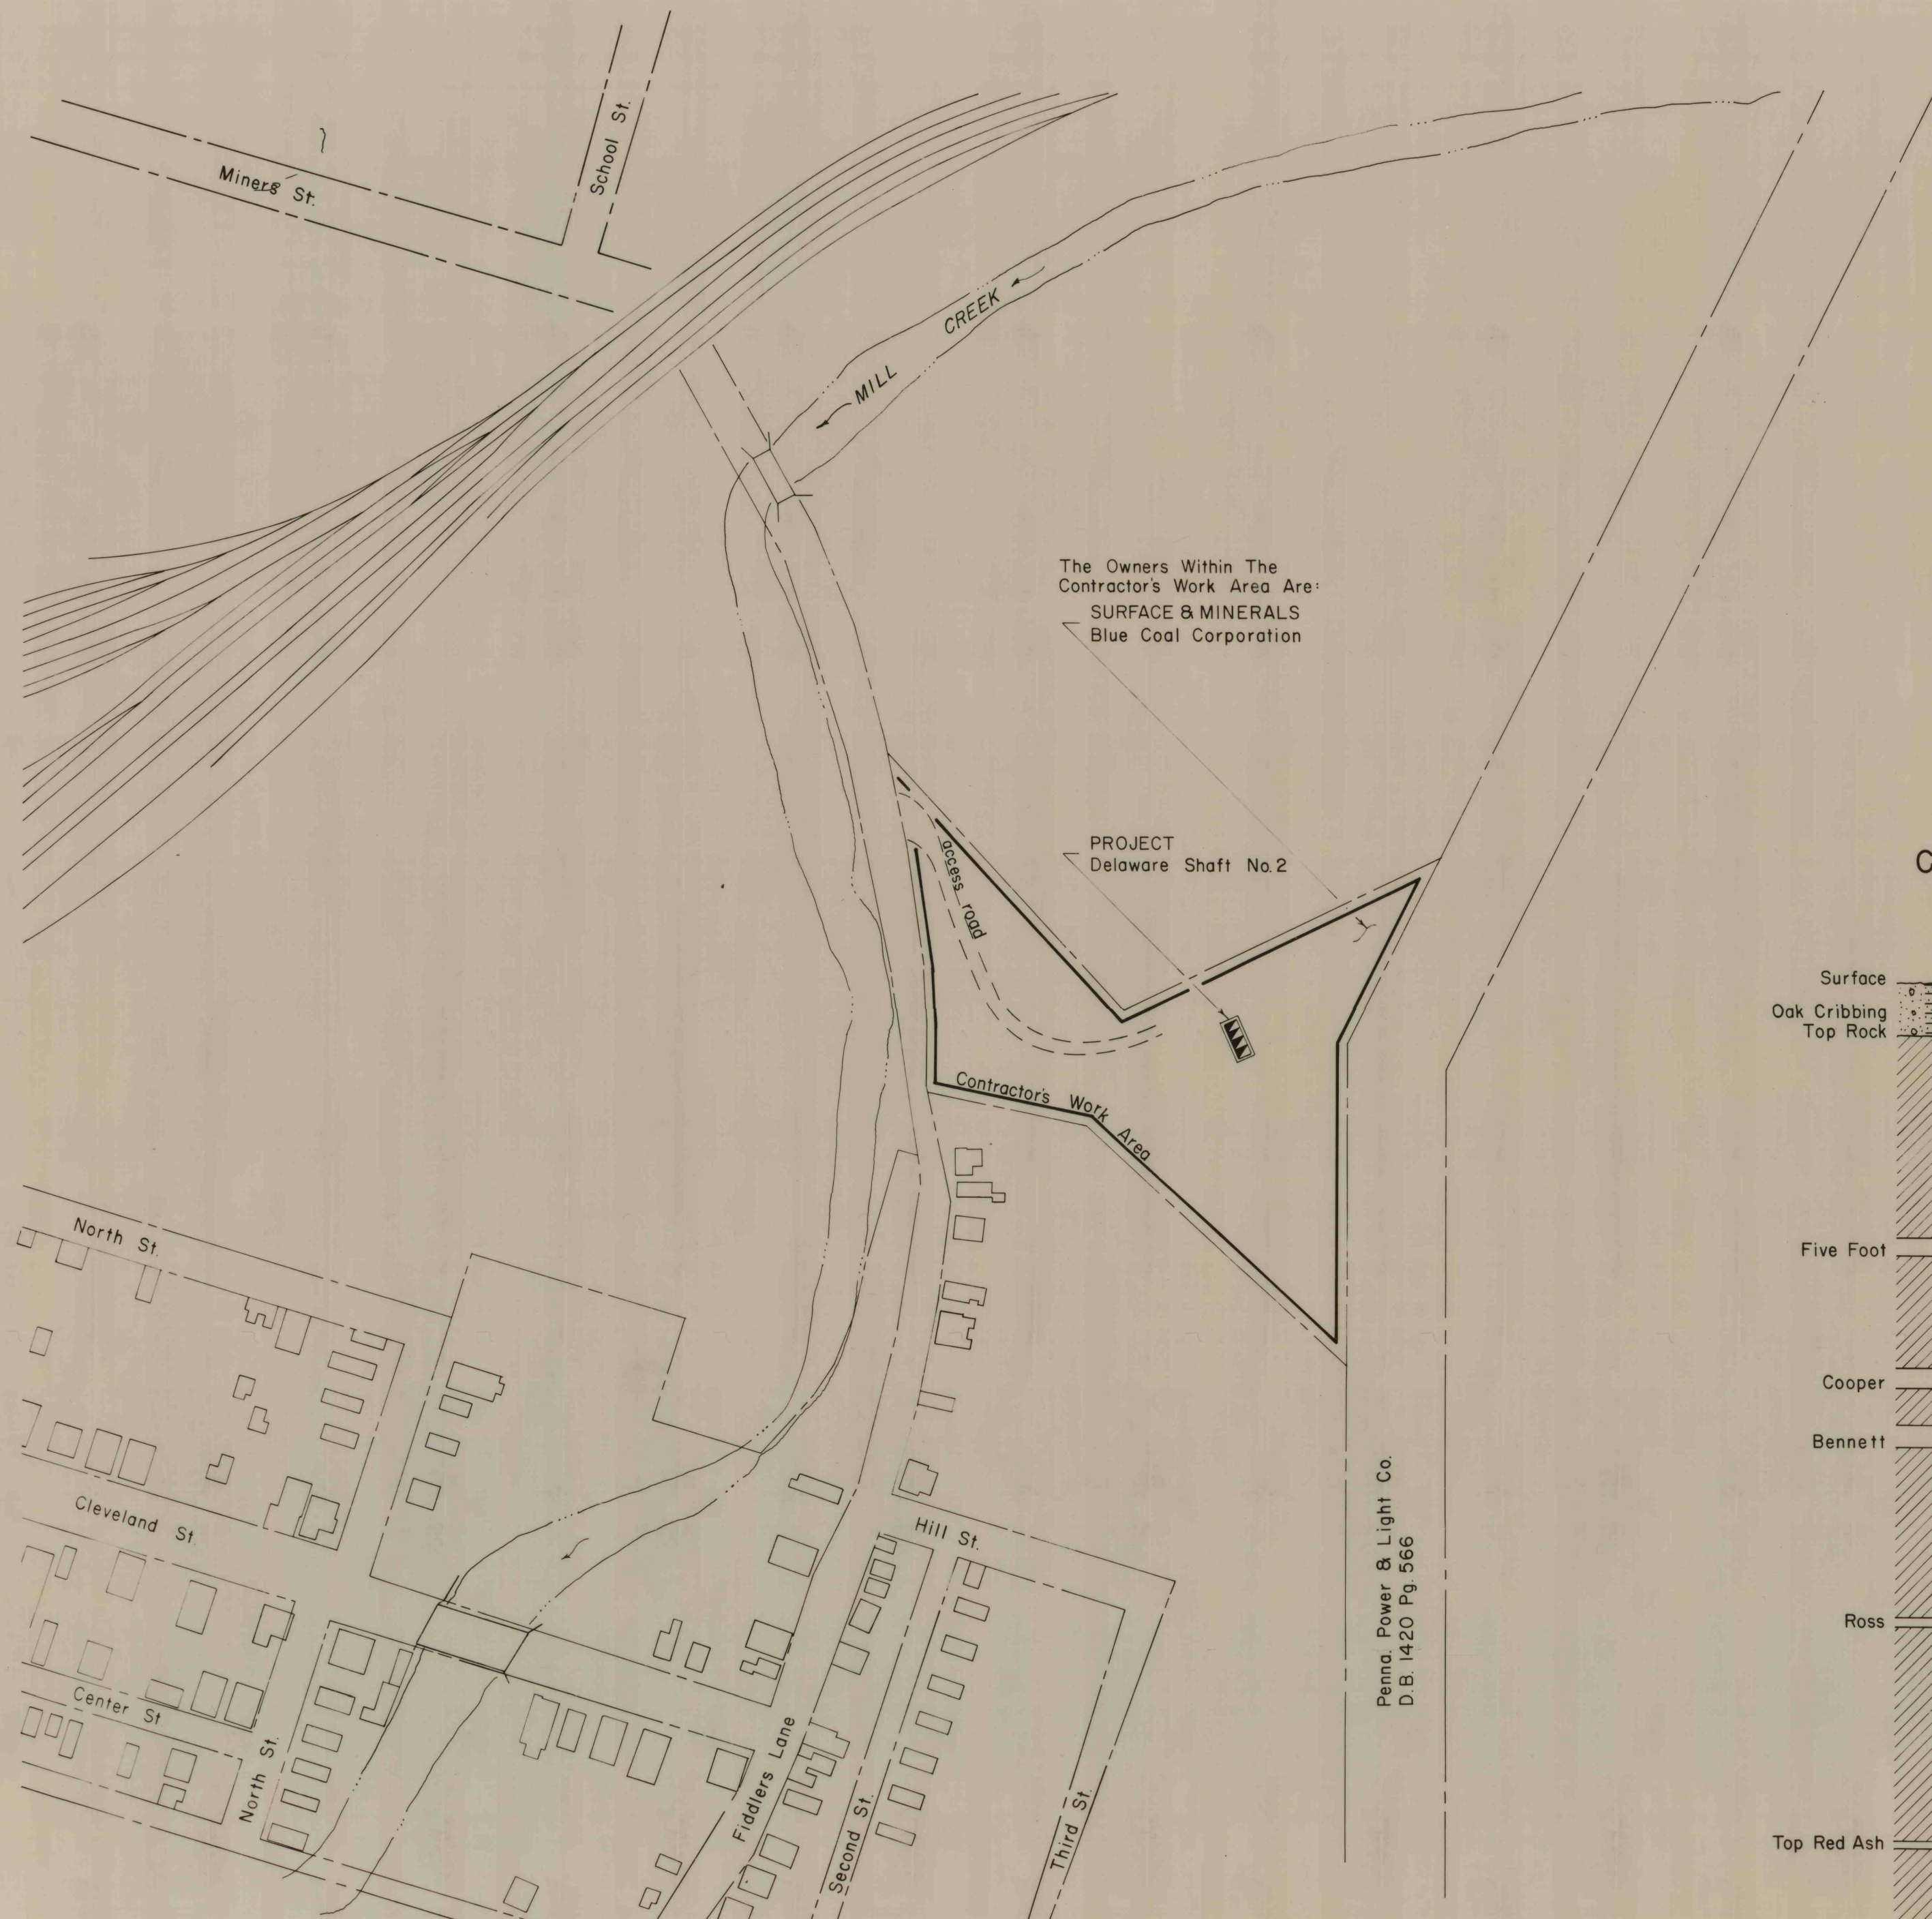


LOCATION MAP
Scale 1 in. = 3 mi.

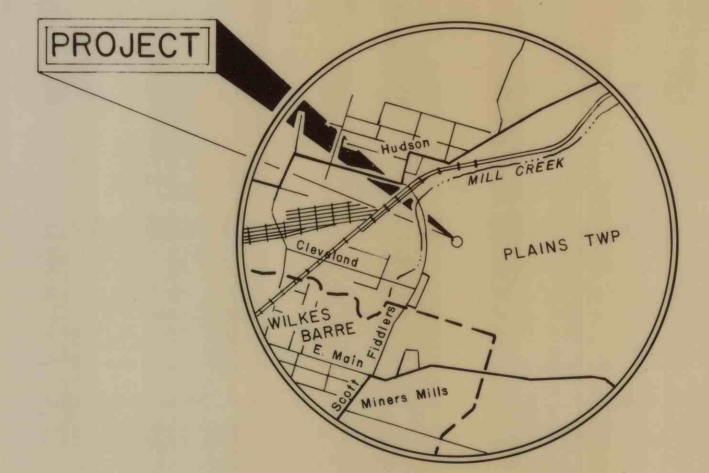

VICINITY MAP
Scale 1 in. = 2,000 ft.

CROSS SECTION

Delaware Colliery
Delaware Shaft No. 2
15 ft. x 40 ft.

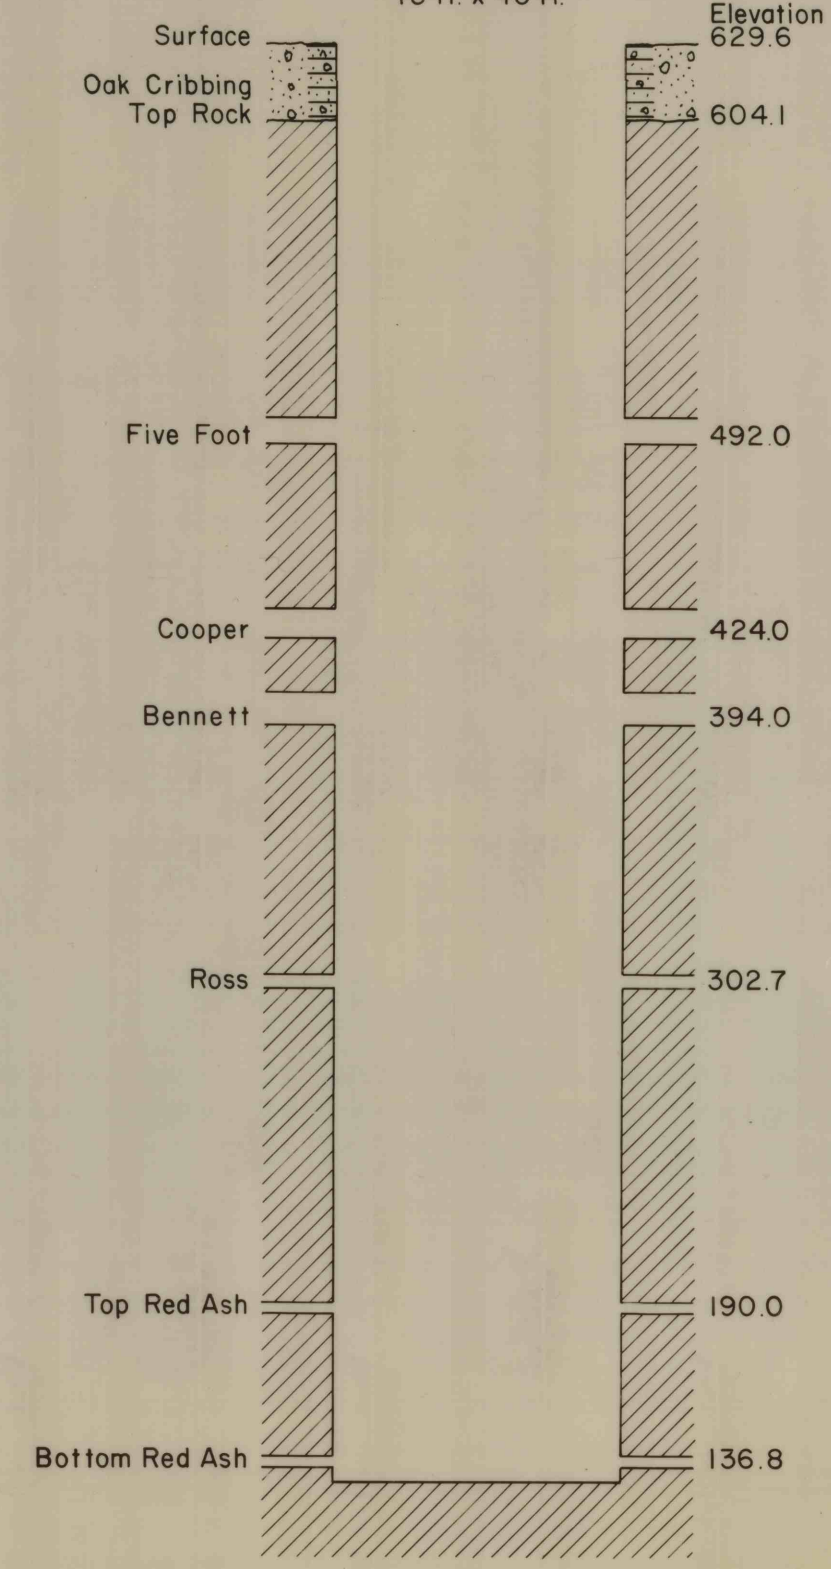

Scale Horiz. 1 in. = 20 ft.
Vert. 1 in. = 50 ft.

Penna. Power & Light Co.
D.B. 1420 Pg. 566

NO.	DATE	REVISION	APPR.
SUBMITTED			
DESIGNER			
APPROVED			
ACTING DISTRICT ENGINEER, WILKES-BARRE			
APPROVED			
DIRECTOR, BUREAU OF RESOURCES PROGRAMMING			
COMMONWEALTH OF PENNSYLVANIA DEPARTMENT OF ENVIRONMENTAL RESOURCES OFFICE OF RESOURCES MANAGEMENT			
PROJECT NO. OSM 40 (026-78) 101.1			
BACKFILLING THE ABANDONED DELAWARE SHAFT NO. 2 DELAWARE COLLIERY PLAINS TWP., LUZERNE CO., PA.			
PLAN, CROSS SECTION LOCATION & VICINITY MAPS			
DRAWN BY R. J. S.	DATE Nov. 16, 1981	DRAWING NO. 1 of 2	
CHECKED BY	SCALE As Shown		