


PLAN VIEW
SCALE 1" = 100'

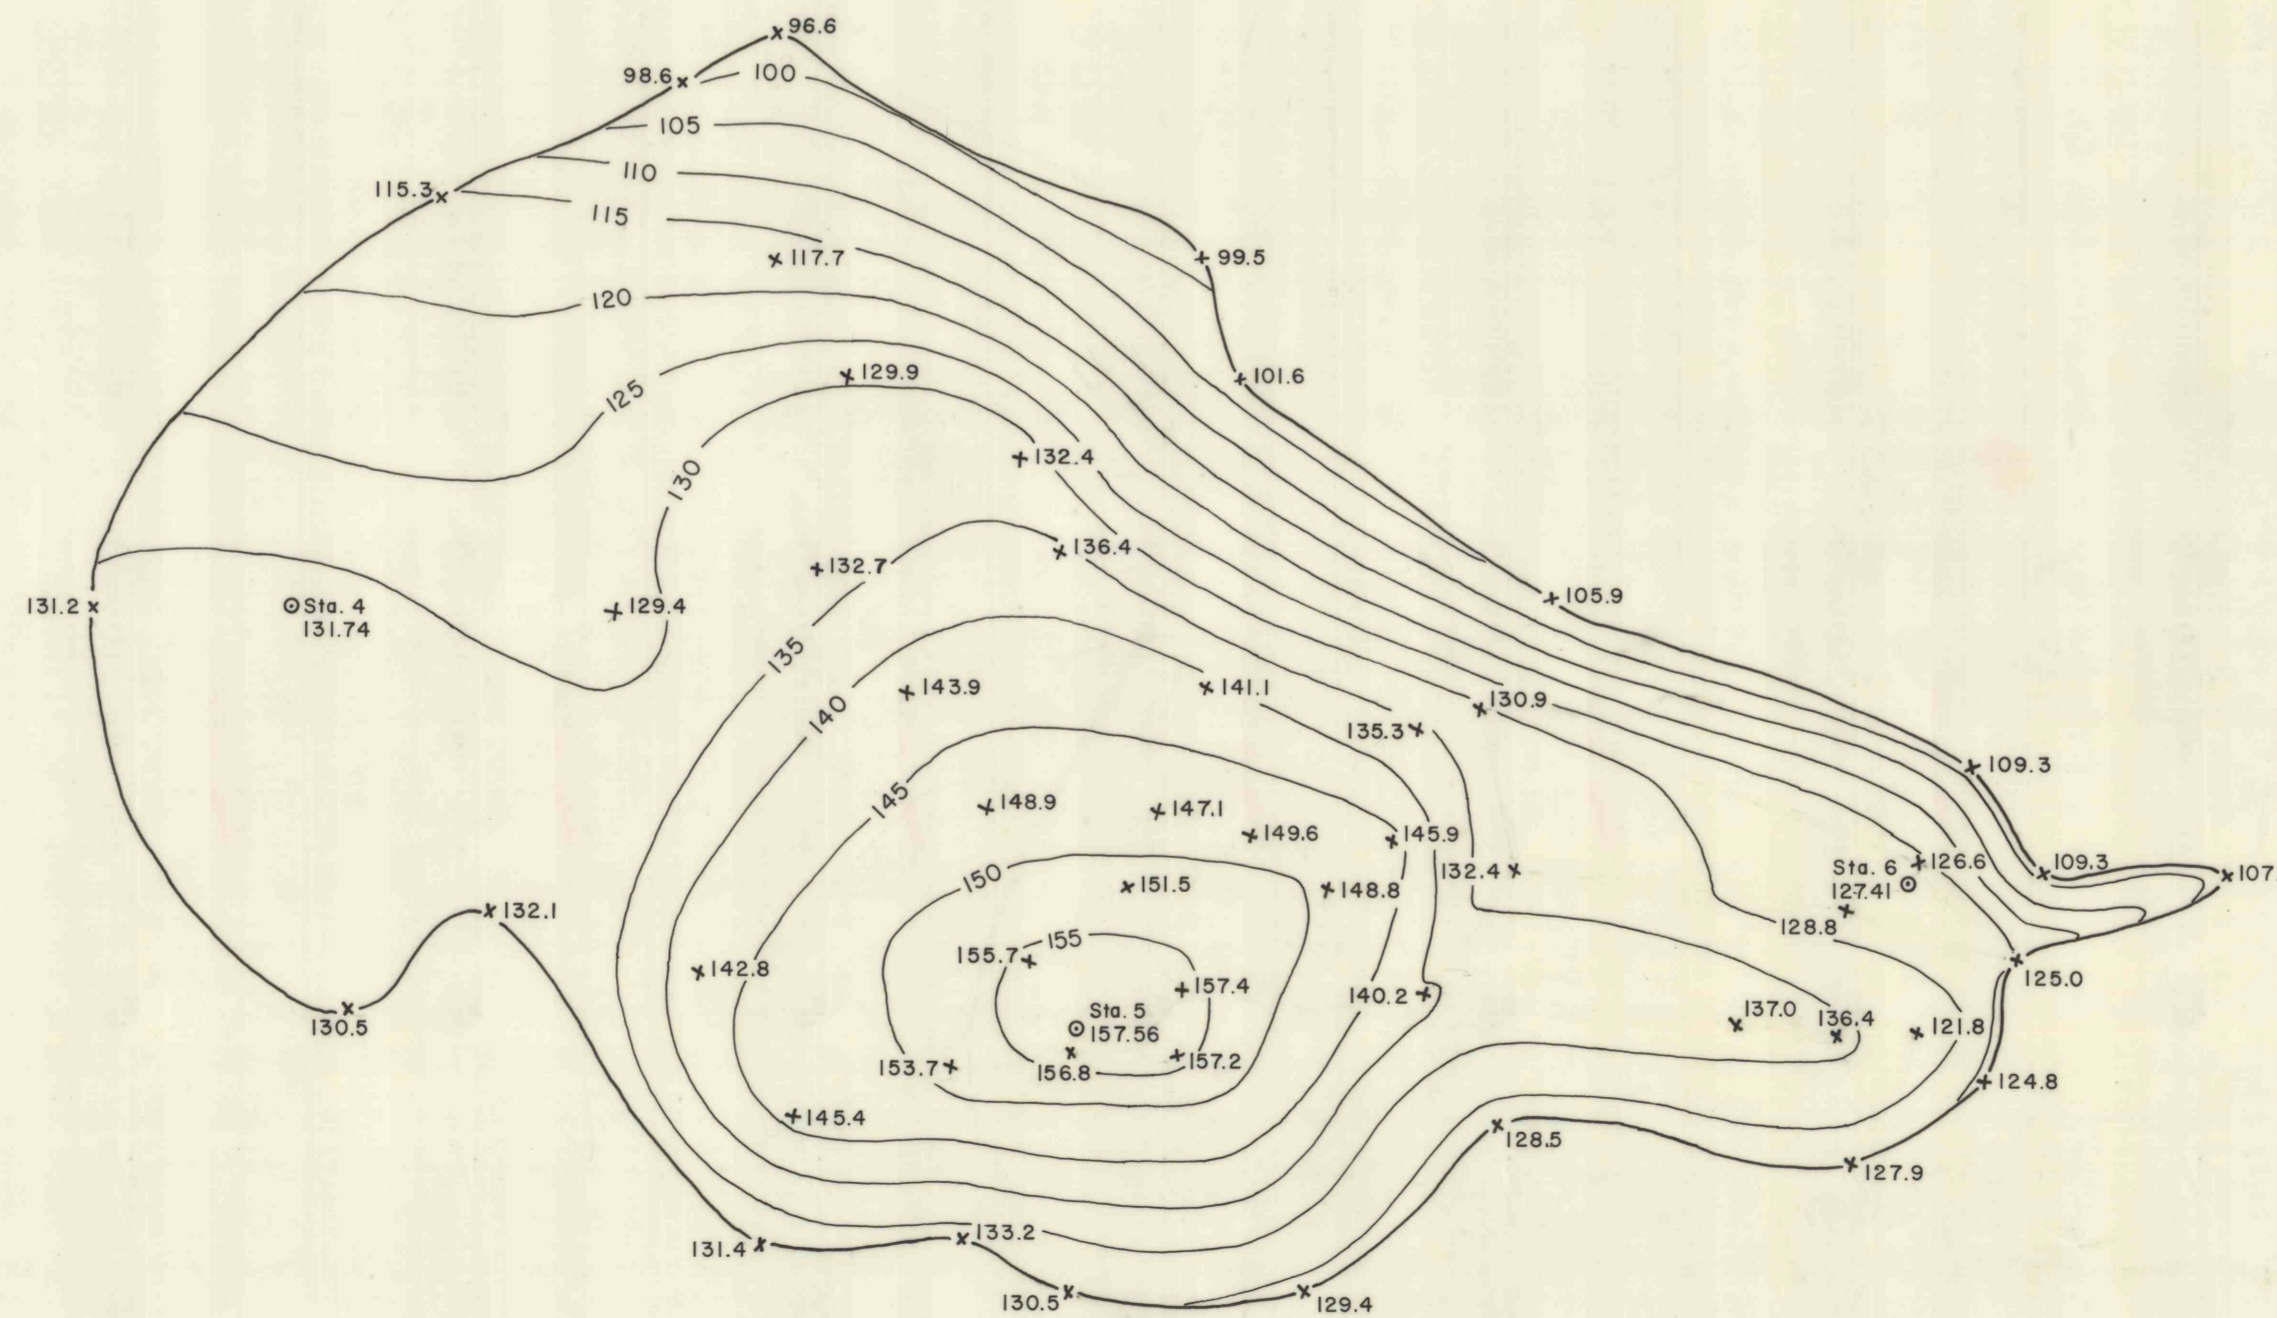

BREAKER REFUSE
EXPLODED VIEW
SCALE 1" = 30'

NO.	DATE	REVISION	APPR.

SUBMITTED _____
 DESIGNER _____
 APPROVED _____

COMMONWEALTH OF PENNSYLVANIA
 DEPARTMENT OF ENVIRONMENTAL RESOURCES
 OFFICE OF RESOURCES MANAGEMENT

GENTEX CORPORATION
 BELMONT STREET, CARBONDALE
 LACKAWANNA COUNTY, PENNA.

REFUSE BANKS

DRAWN BY	DATE	DRAWING NO.
CHECKED BY	SCALE	As Shown