


Arnold Ligi

Biagio Guarnero

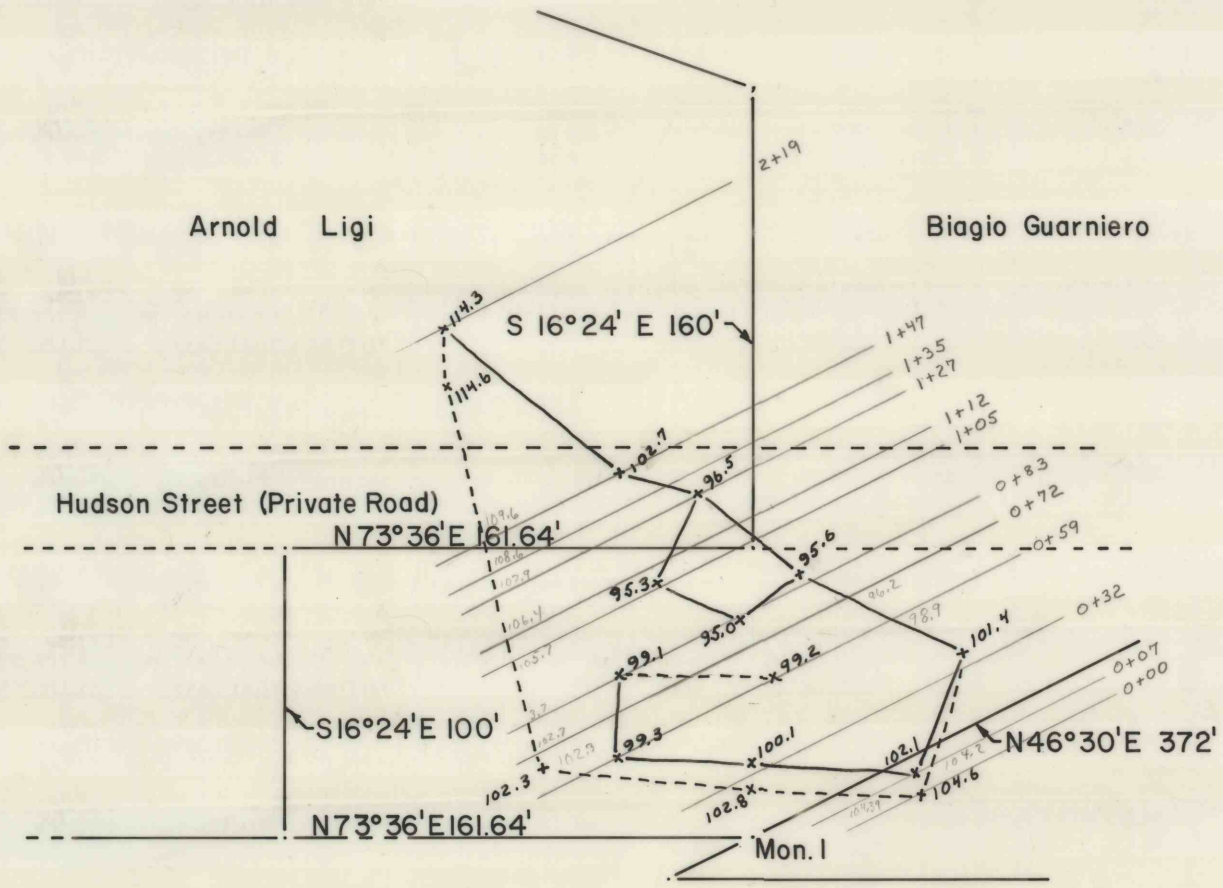

Scale 1 in. = 50 ft.
October 2, 1980

EXTINGUISHED
REFUSE BANK FIRE
SURFACE MAP
Hudson Street Area
Jessup Borough
Lackawanna Co., Penna.