




SECTION OF DORRANCE SHAFT
L.V.C.CO.

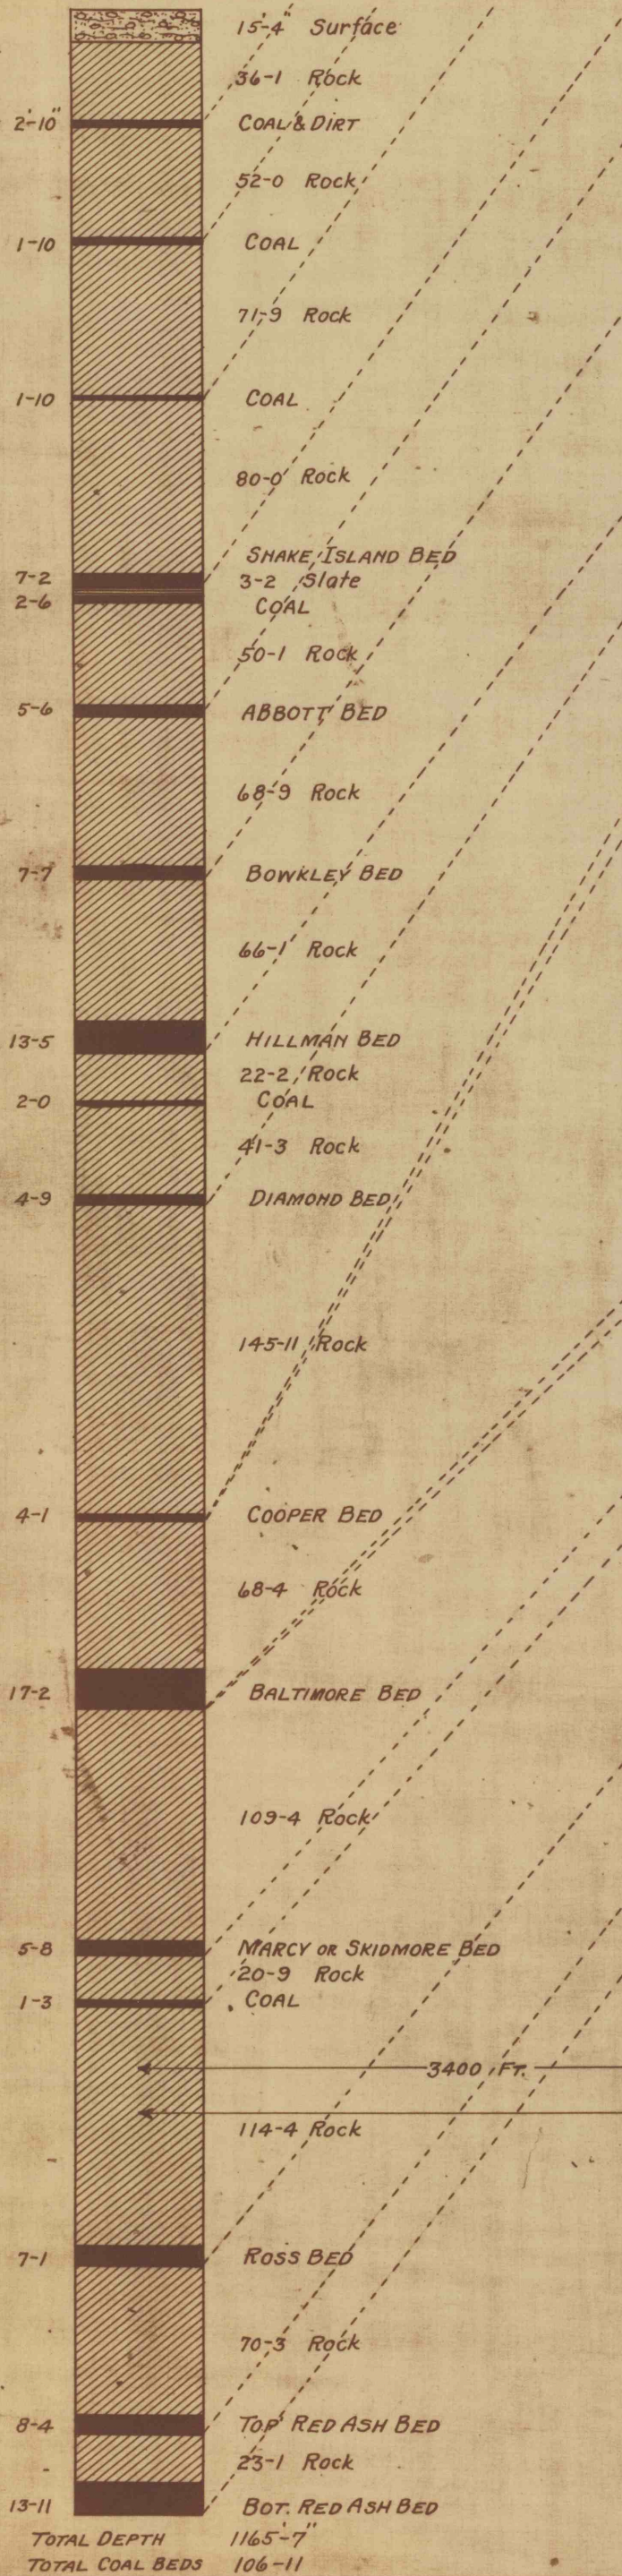


SECTION OF PROSPECT SHAFT
L.V.C.CO.

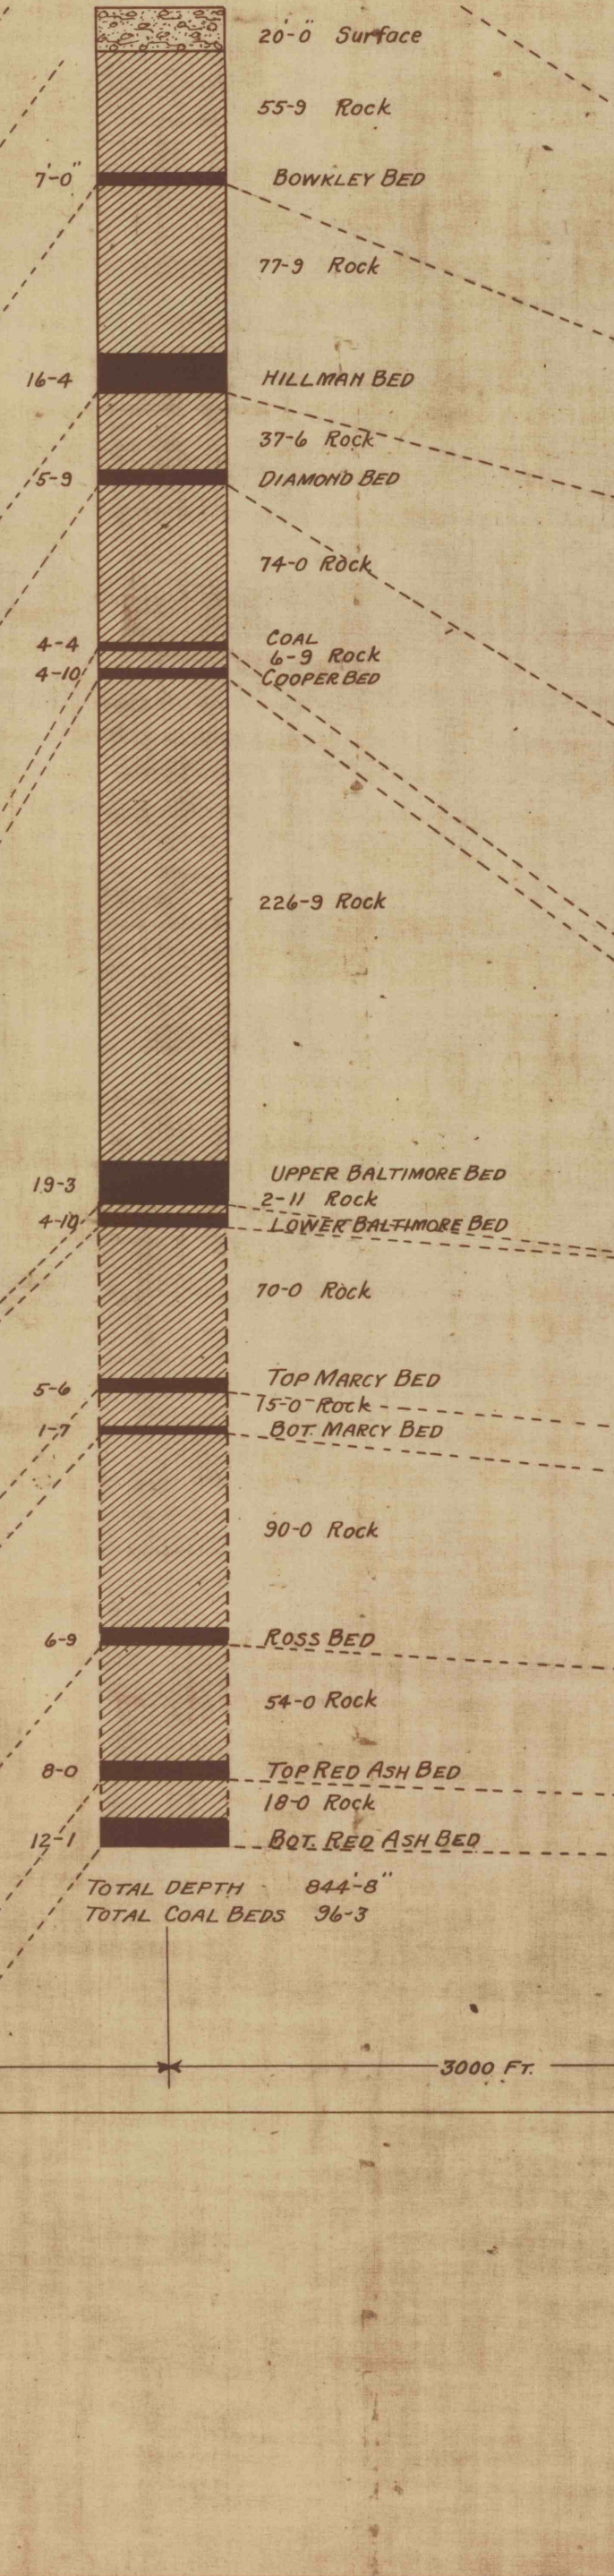


SECTION OF HOLLENBACK SHAFT
L.&W.B.C.CO.

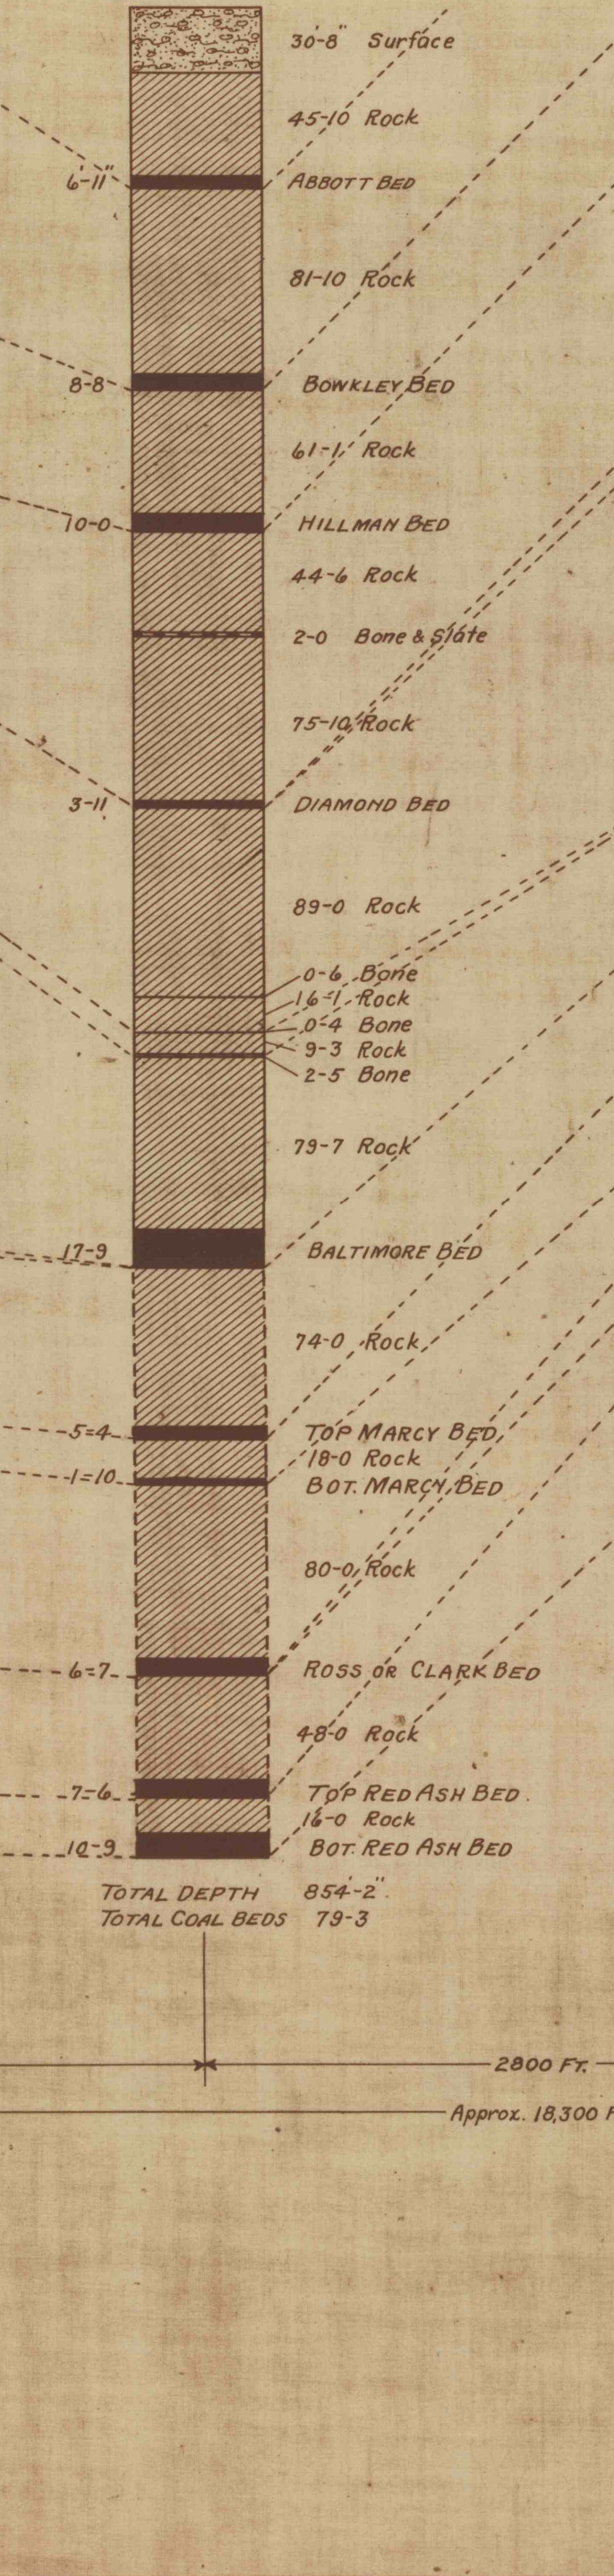



SECTION OF HENRY SHAFT
L.V.C.CO.

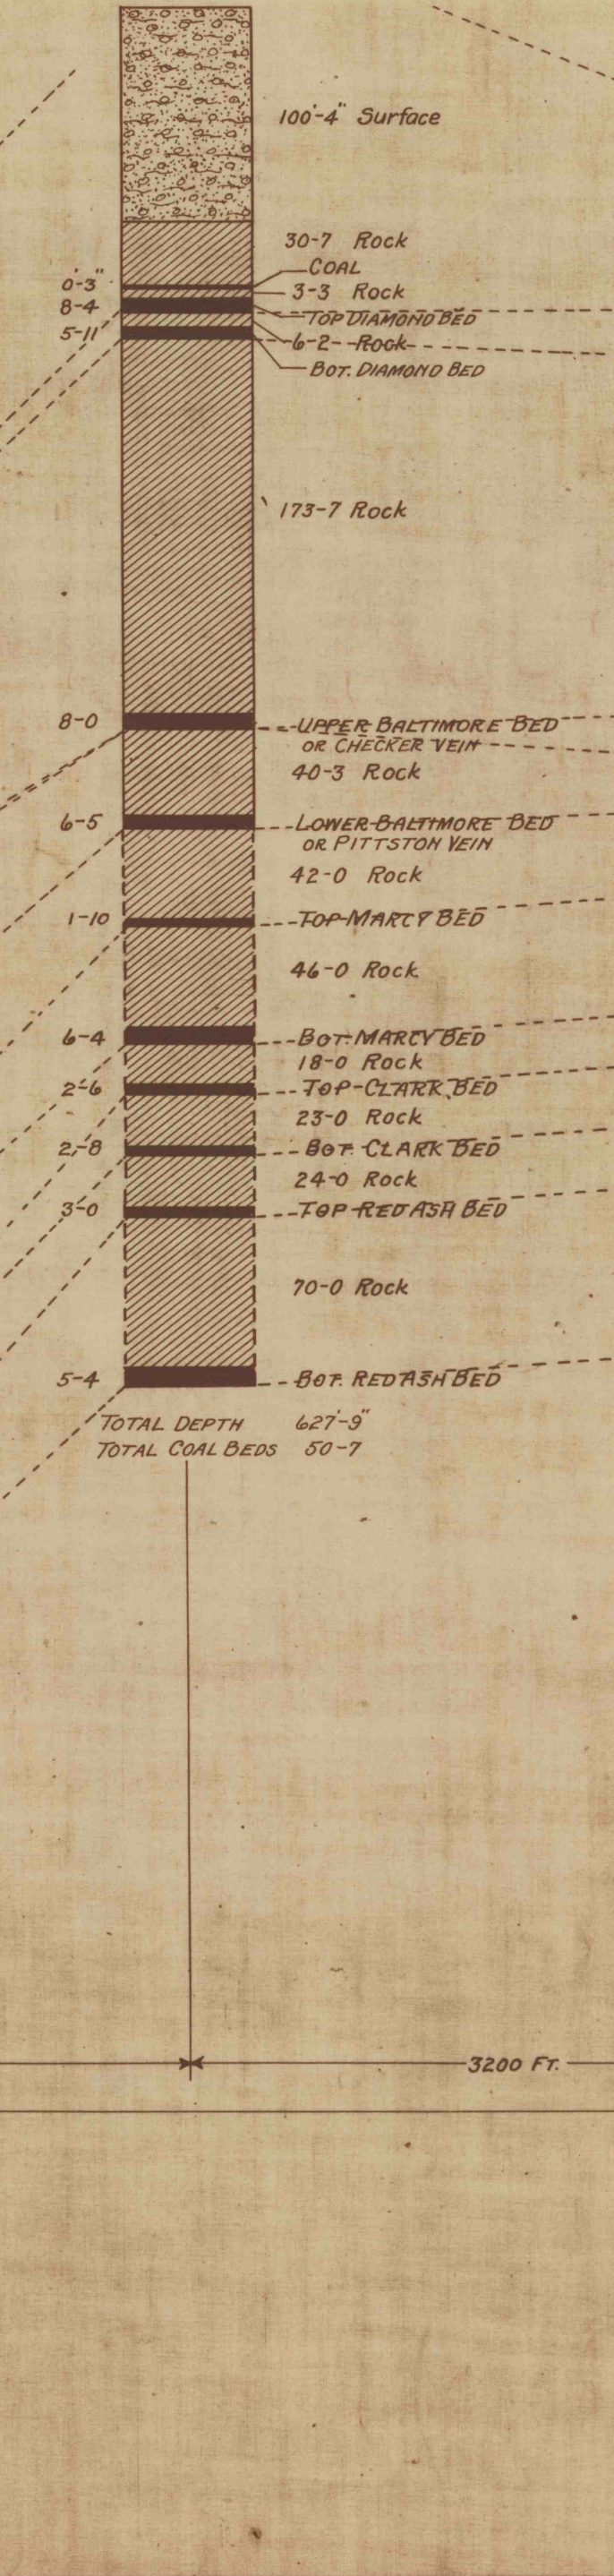

SECTION OF ENTERPRIZE SHAFT
A. LANGDON & CO.

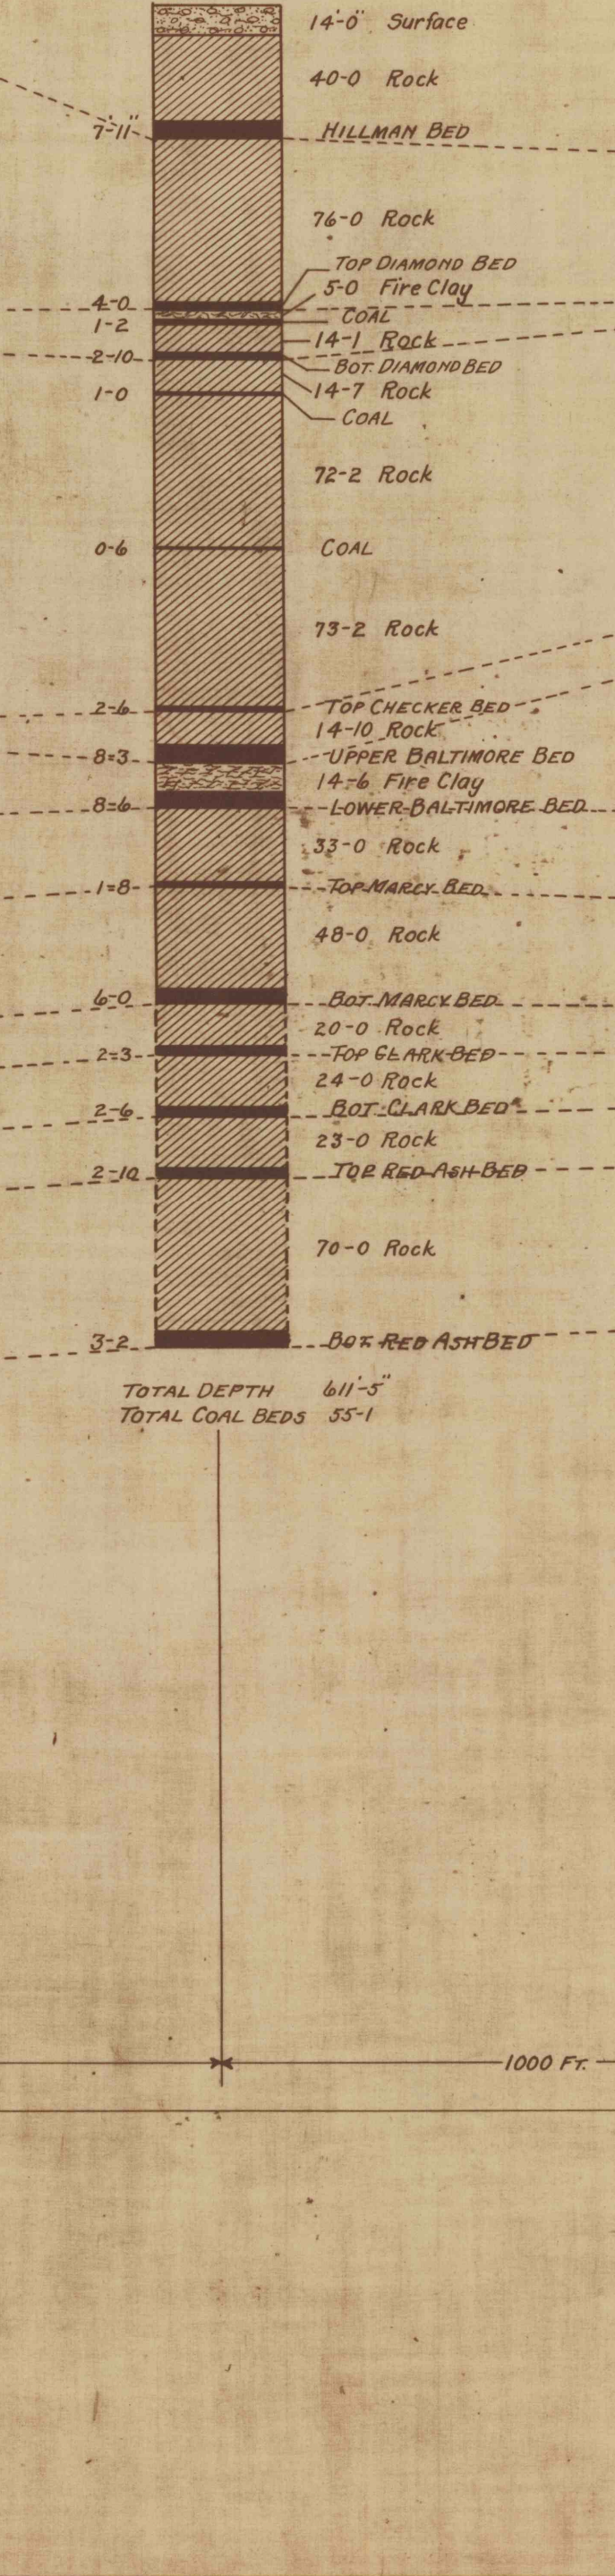

SECTION OF B.H.1250
NO. 14 COLLIERY
THE PITTSBON COMPANY

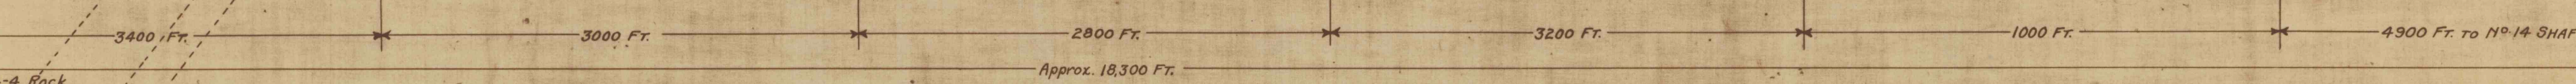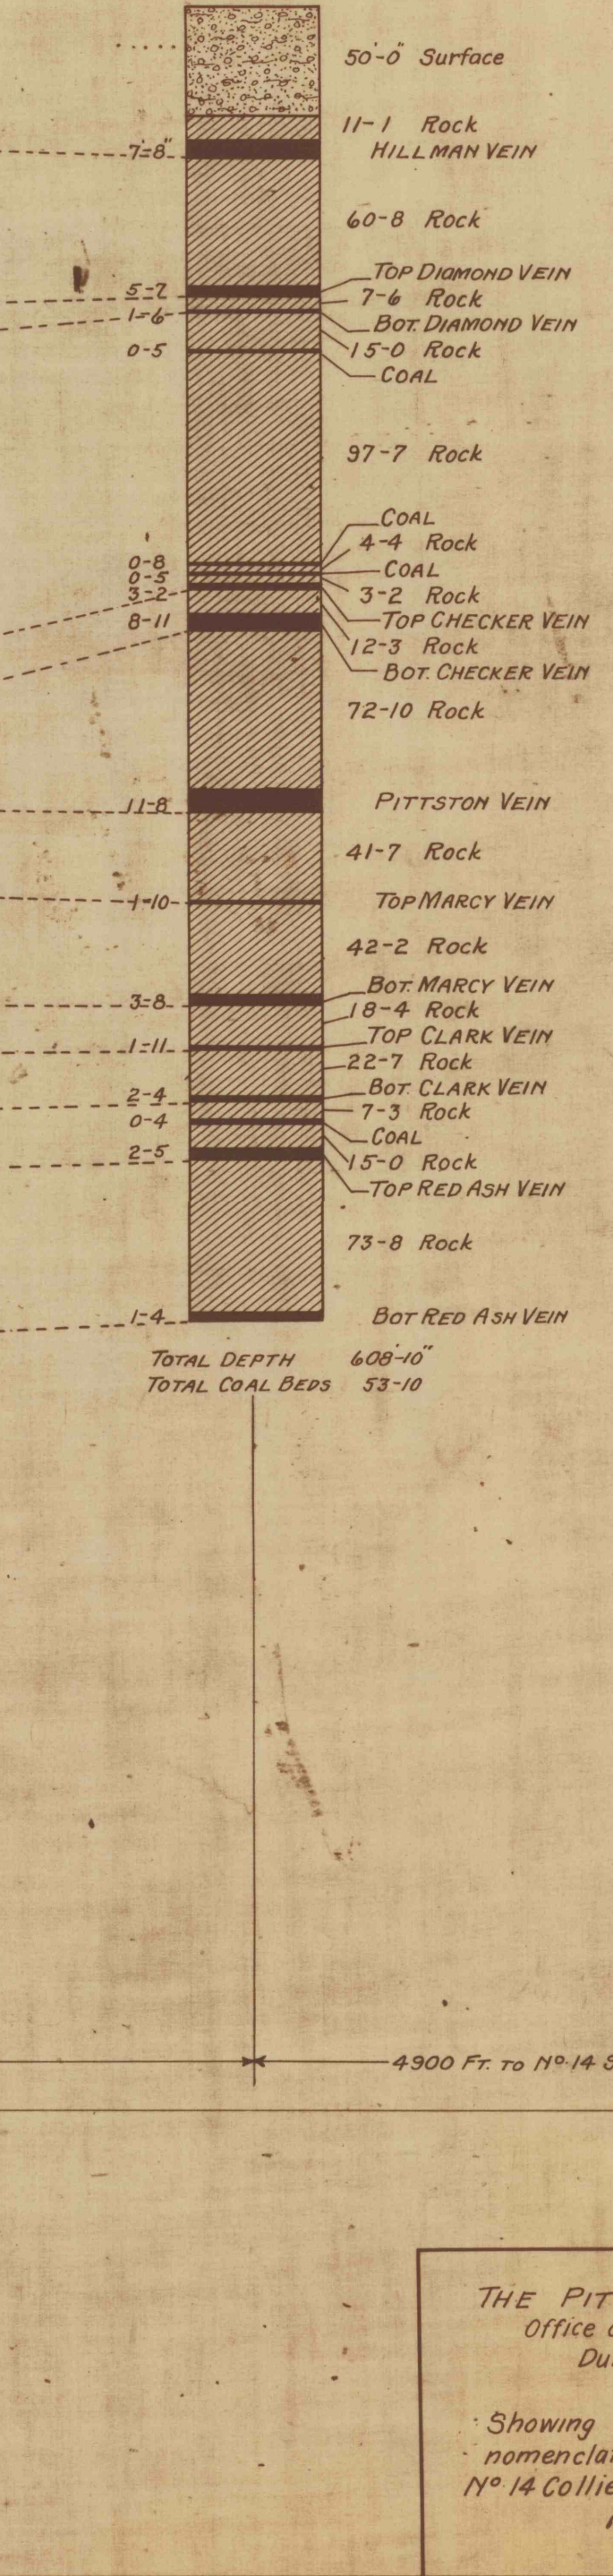

THE PITTSBON COMPANY
Office of the Chief Engineer
Dunmore Penna.
MAP
Showing comparison and
nomenclature of Veins southwest of
No. 14 Colliery to Dorrance Shaft.
April 4, 1930.