
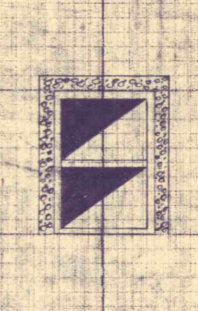
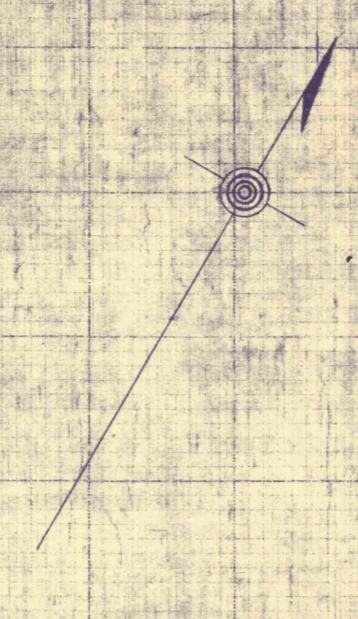


LOOMIS N°3 SHAFT — DUNDEE SHAFT

HANOVER TOWNSHIP
LUZERNE CO. PENNA.
Engs Office C.M.D. Scale 1" = 20'

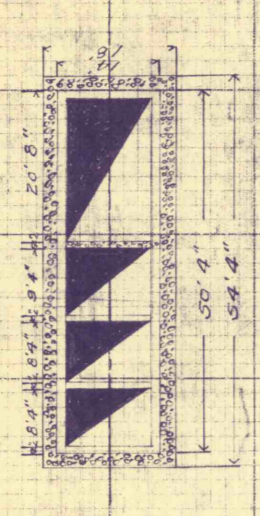

100' shaft to datum level

Datum Line +620.00

Section of Loomis N°3 Shaft
Looking East
1 in. = 20 ft. Top of concrete +569.0

Section of Dundee Shaft
Looking East
1 in. = 20 ft. Top of concrete +609.0

