


Elevation

1400  
1300  
1200  
1100  
1000  
900  
800  
700  
600  
500  
400  
300  
200  
100

Mid Tide

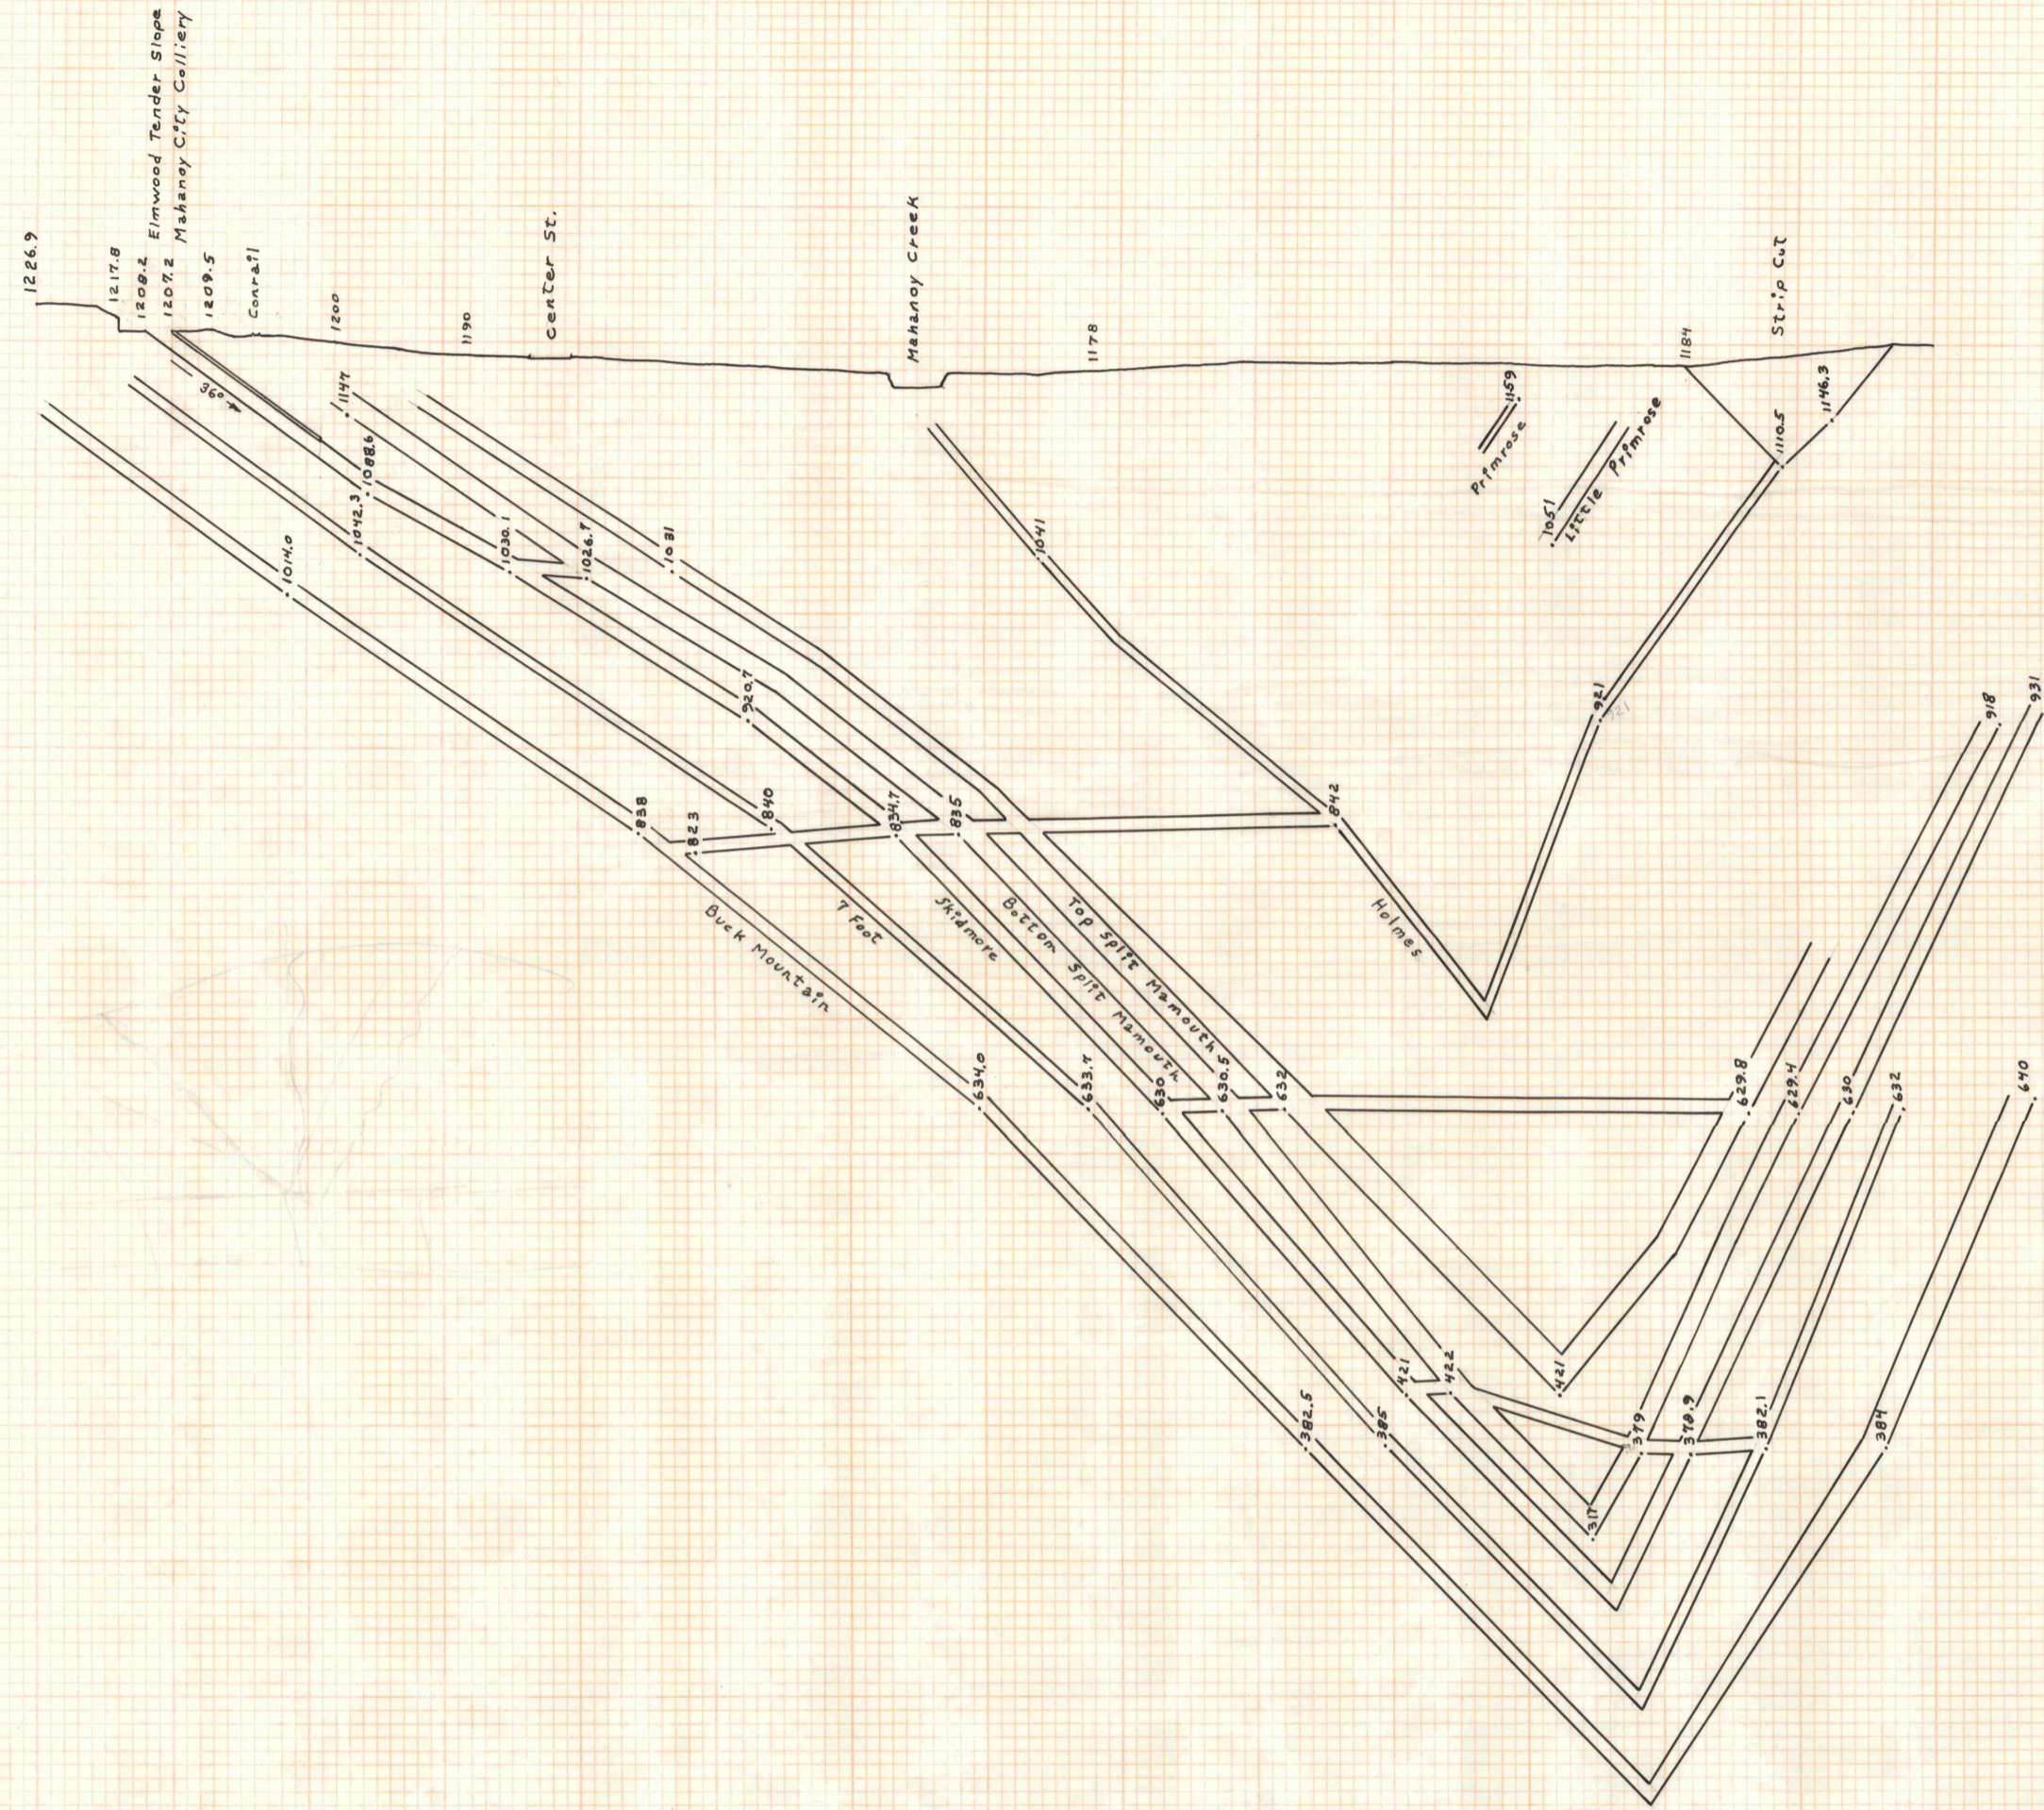

Cross Section Thru Elmwood Tender Slope 700 ft. West of West Line Mahanoy City Boro.