


1120  
1100  
1080  
1060  
1040  
1020  
1000  
980  
960  
940  
920  
900  
880

ROARING BROOK

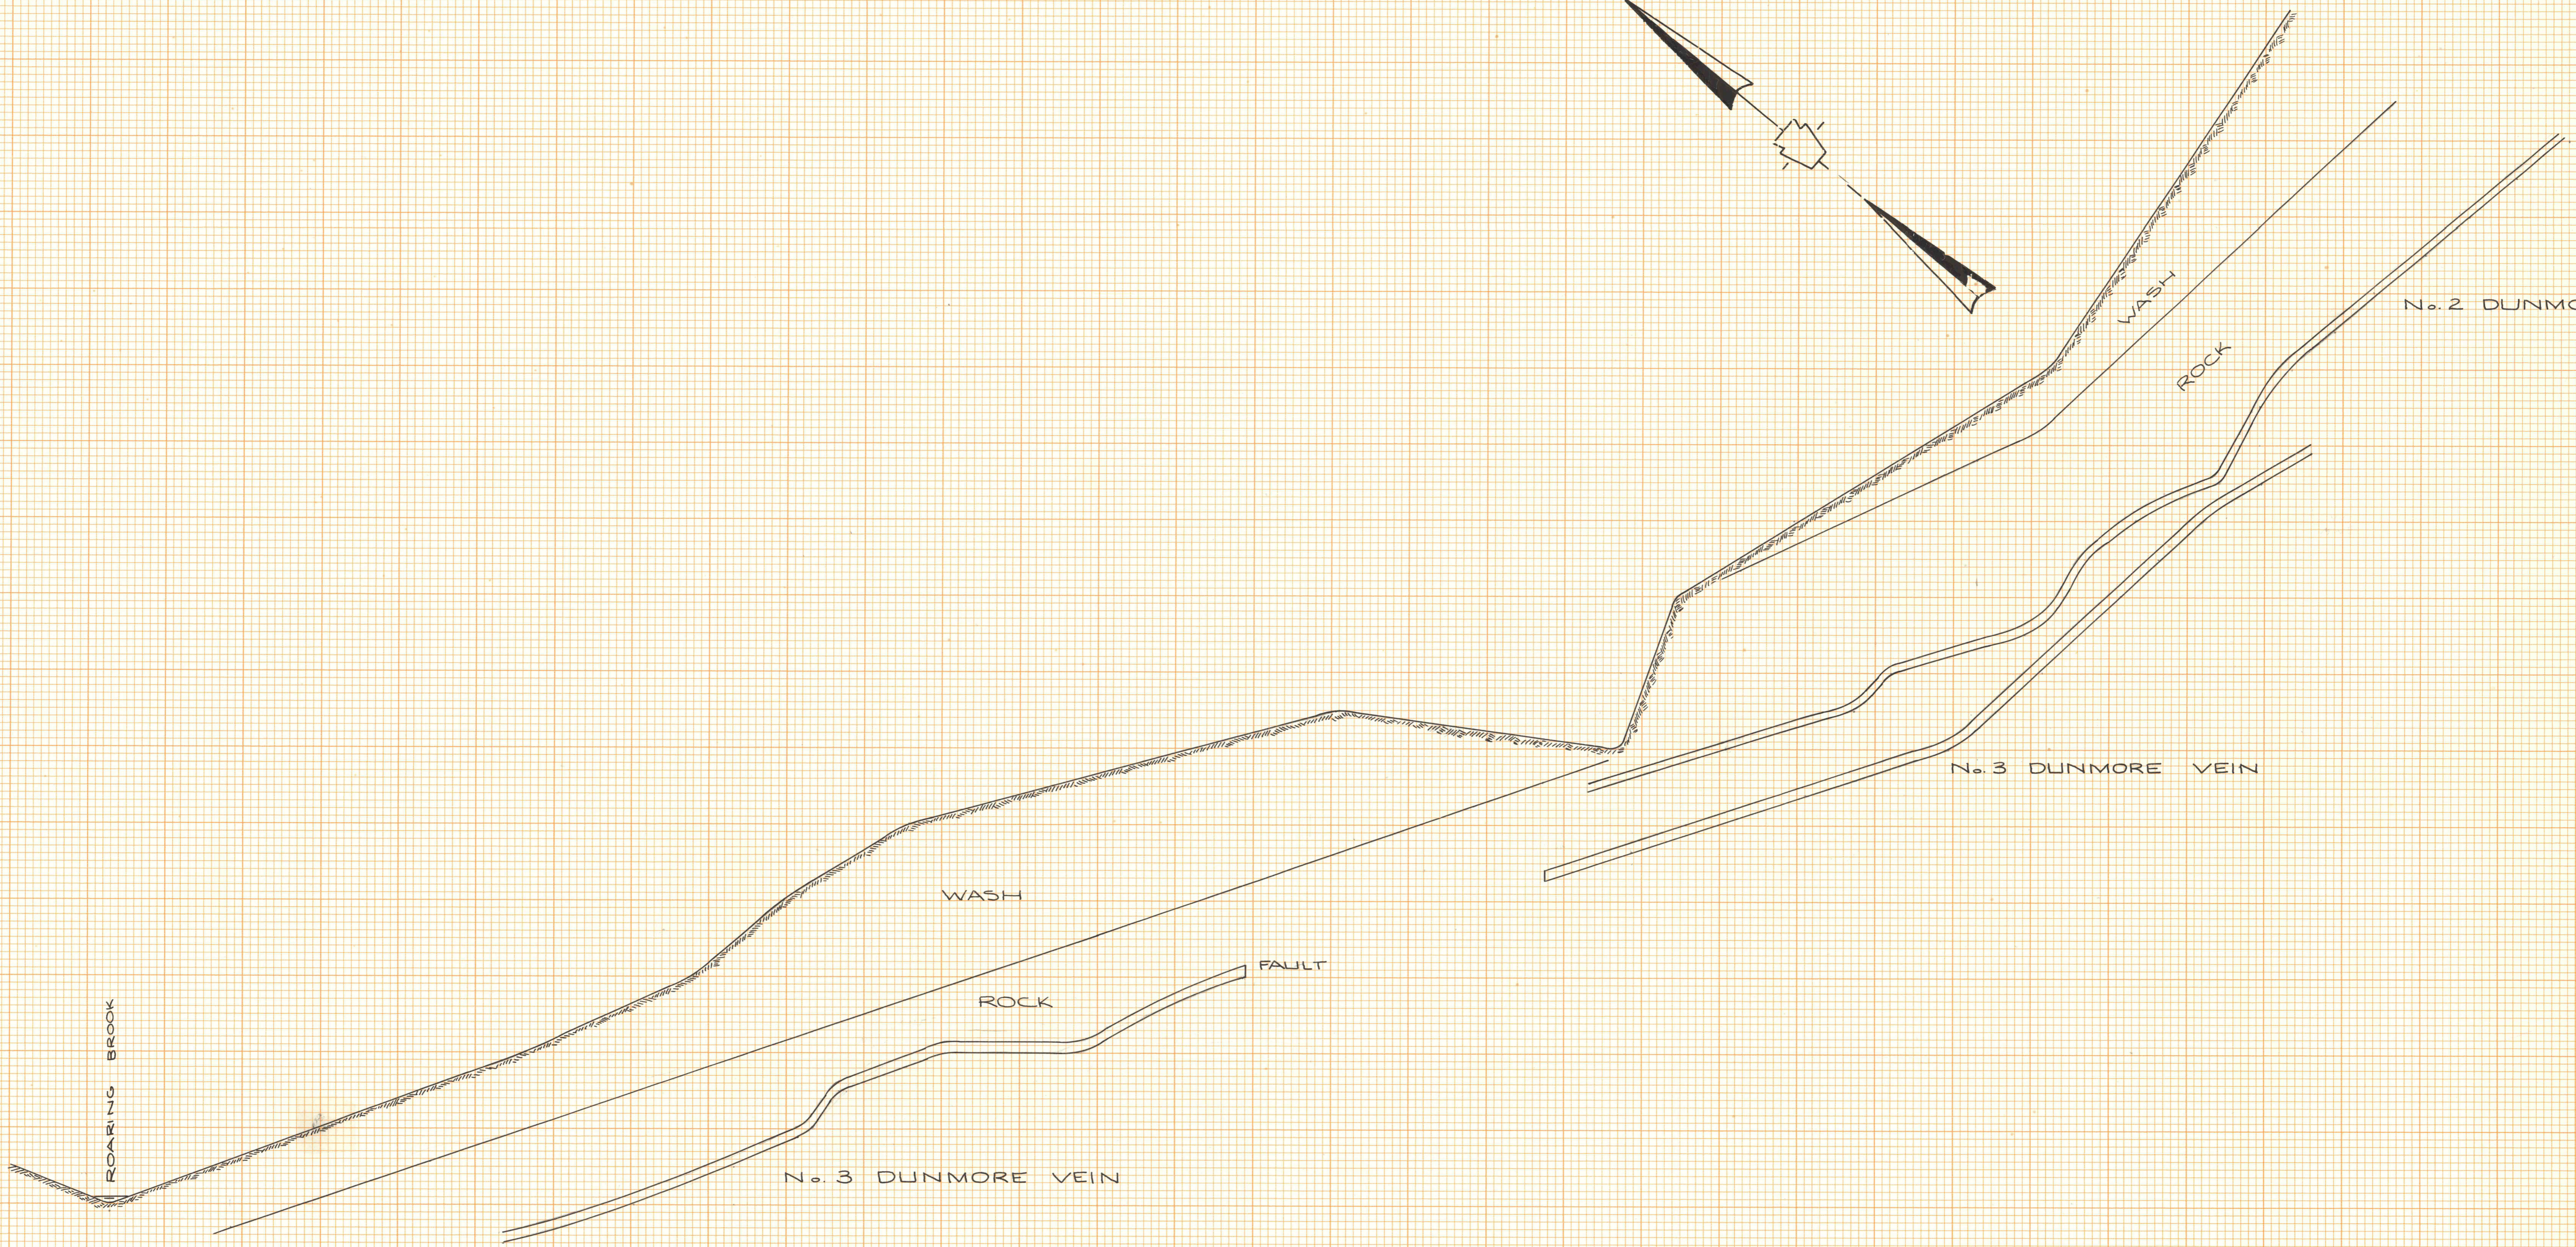

No. 3 DUNMORE VEIN

WASH

ROCK

FAULT

No. 3 DUNMORE VEIN

ROCK

WASH

No. 2 DUNMORE VEIN

CROSS SECTION LINE "A"

CROSS SECTIONS  
FEASIBILITY STUDY  
SADLER ST.  
SUBSIDENCE CONTROL PROJECT  
CITY OF SCRANTON, LACKAWANNA COUNTY, PA.

SCALE: HORZ. 1"=400'  
VERT. 1"=20'

SHEET 1 OF 1