


A

B

Total Cut  
353.45

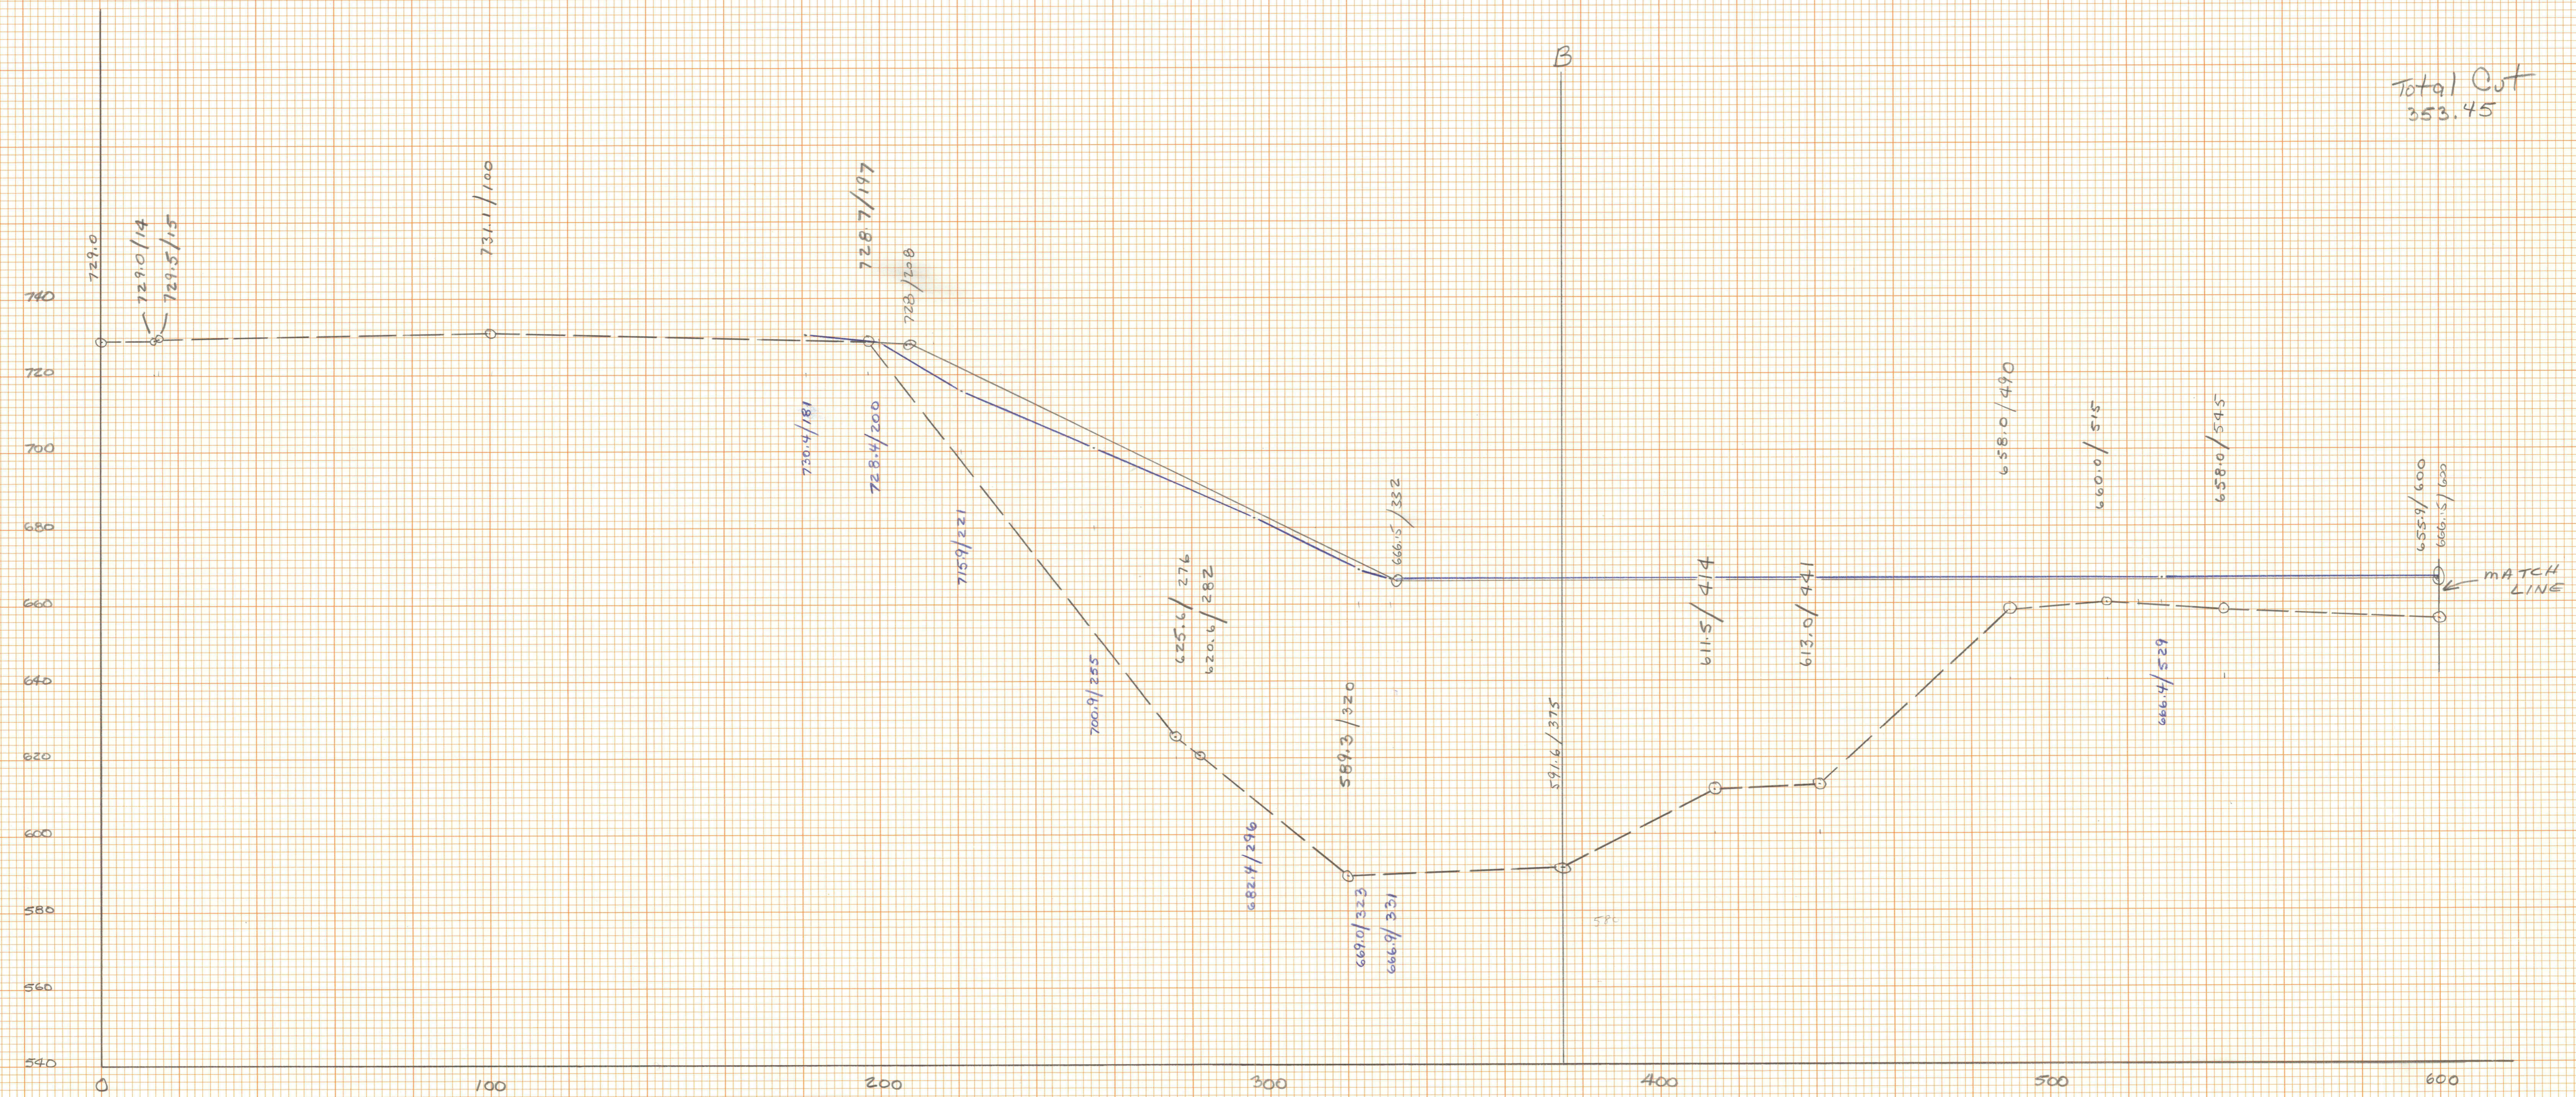

Sta. 13 + 85