


Total Cut
20,324.05

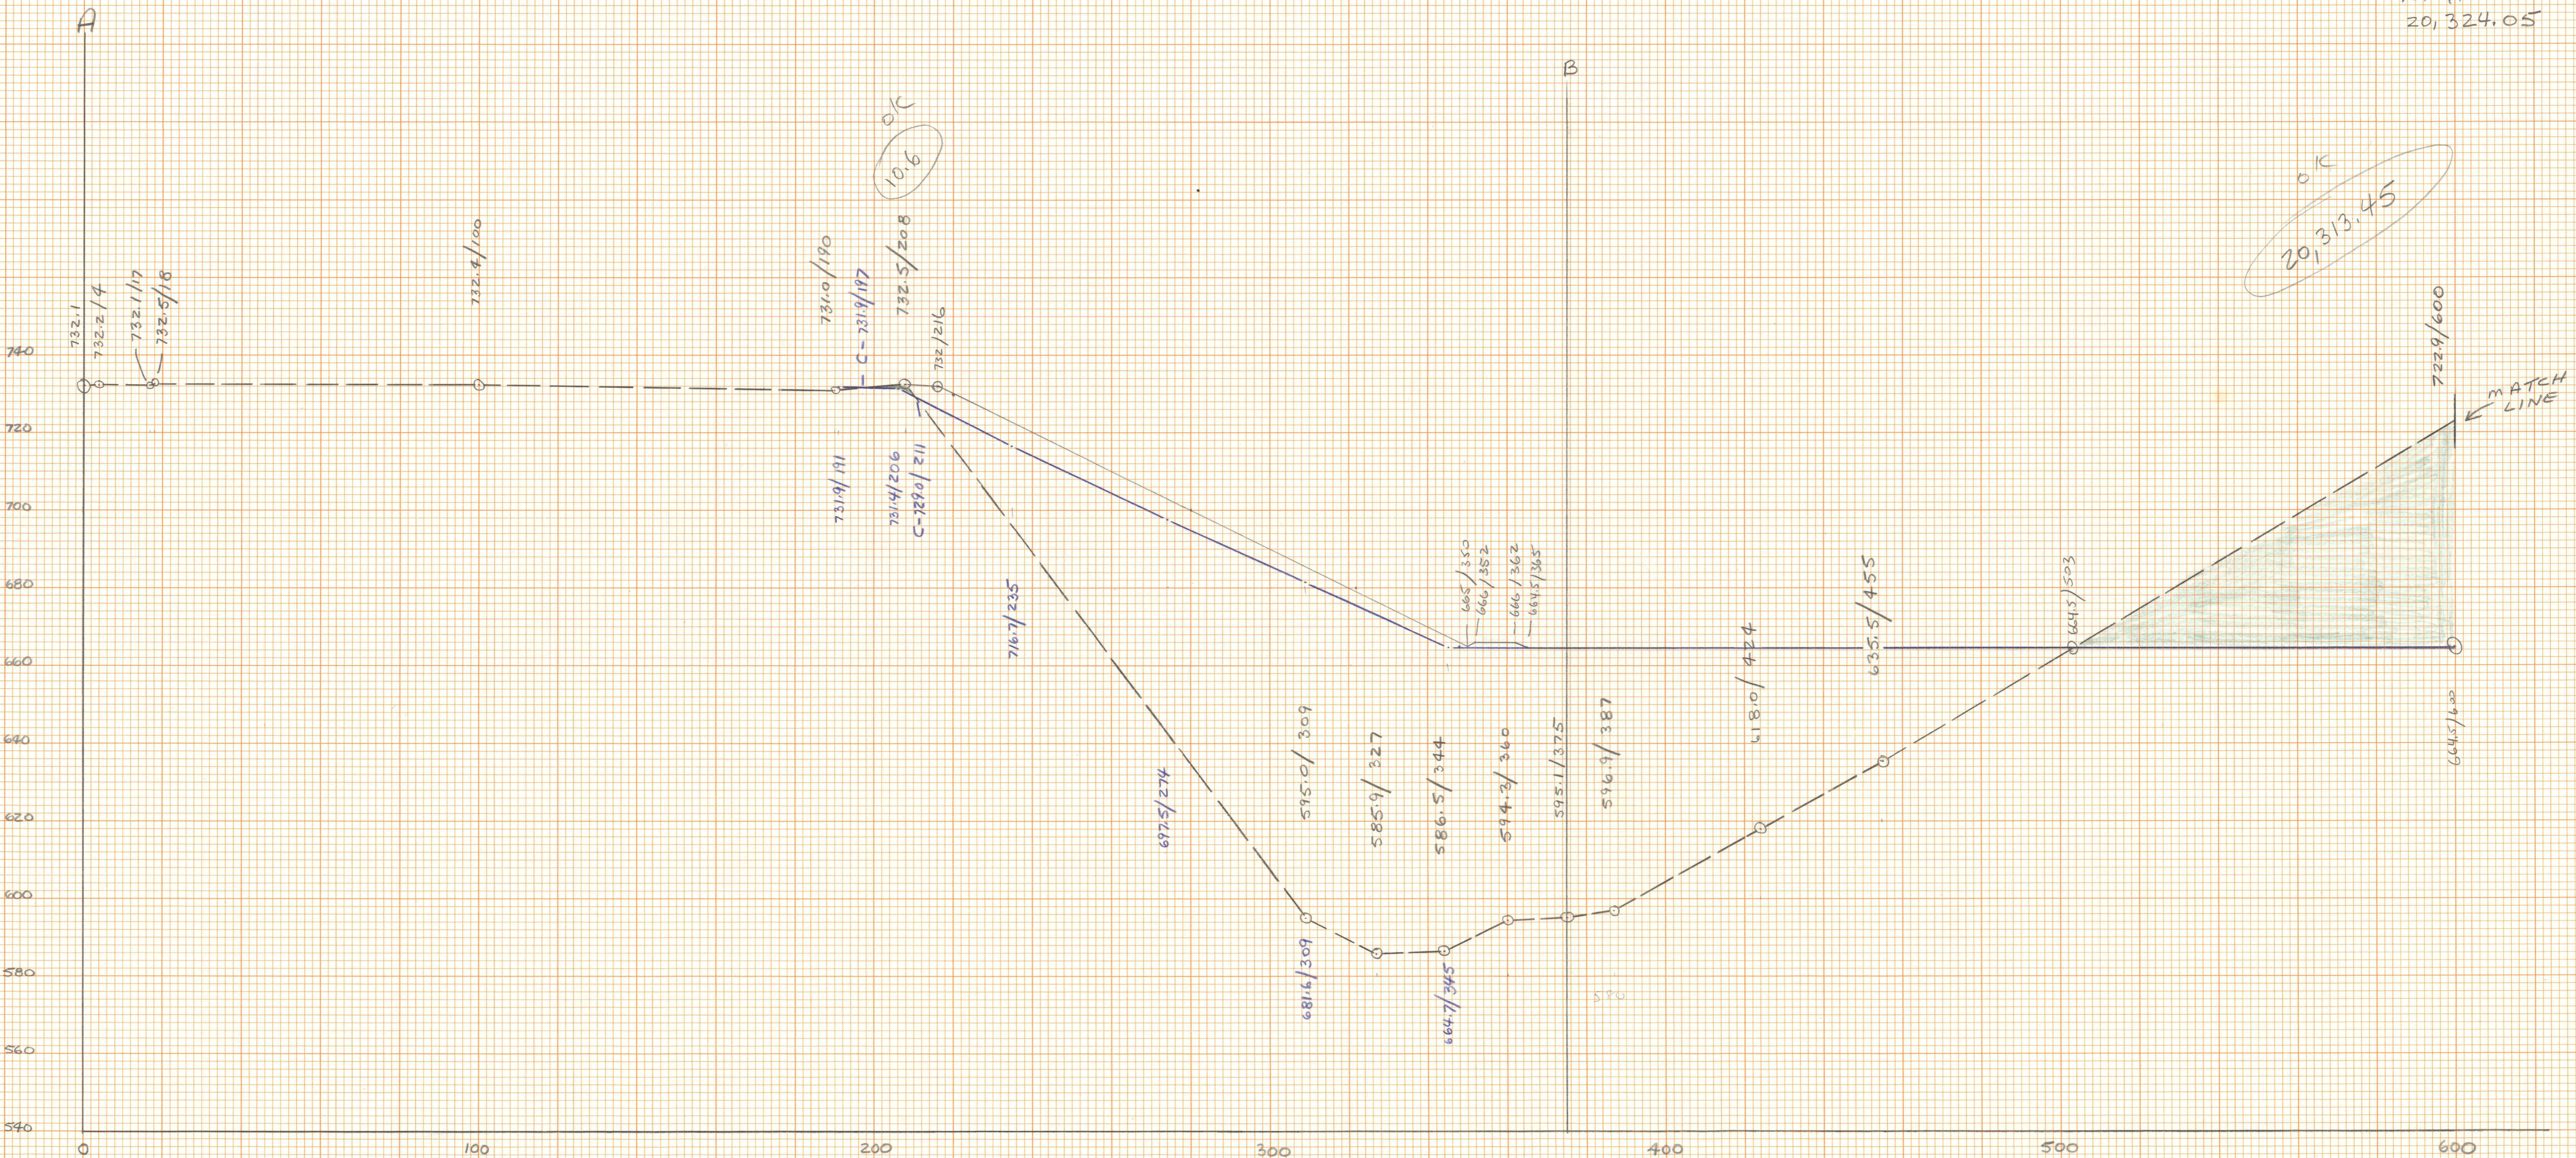

Sta. 15+50

NOTE: WIDER CALCULATED QUANTITIES → STA 15+96 = TOP OF PAVEMENT BASE