



①

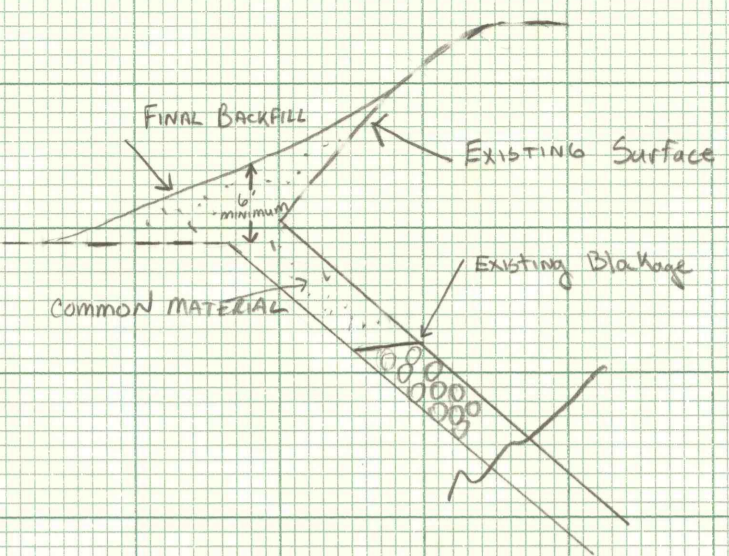


TYPICAL SECTION
(Final Backfill for No. 1 Slope, Croppall No. 2, Croppall No. 3 and Airway)
NOT TO SCALE

*

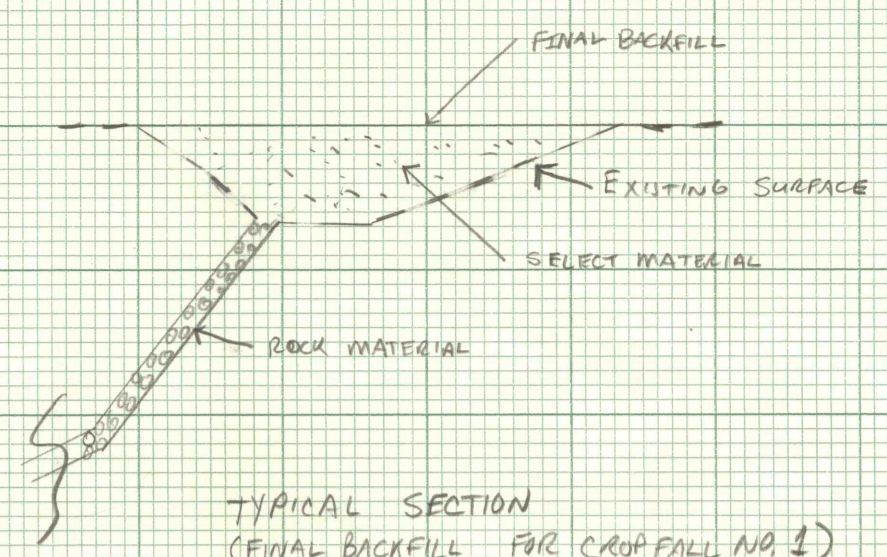


TYPICAL SECTION
(FINAL BACKFILL FOR CROPPALL NO. 1)
NOT TO SCALE

②

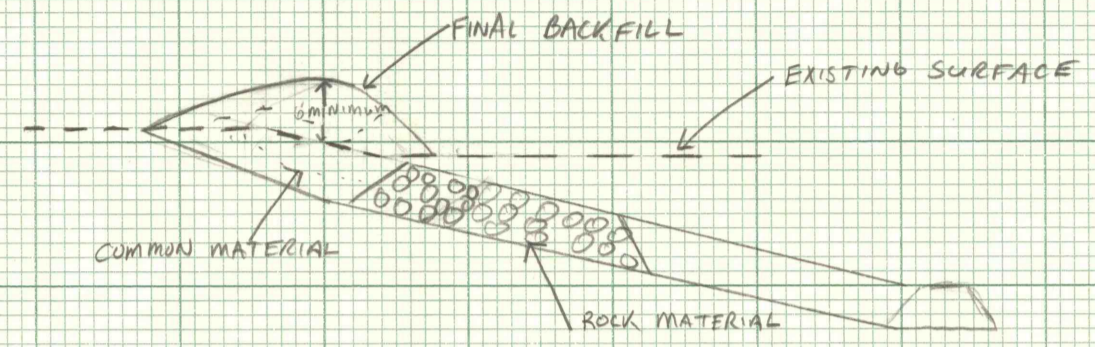


TYPICAL SECTION
(FINAL BACKFILL FOR MULEWAY)
NOT TO SCALE

*

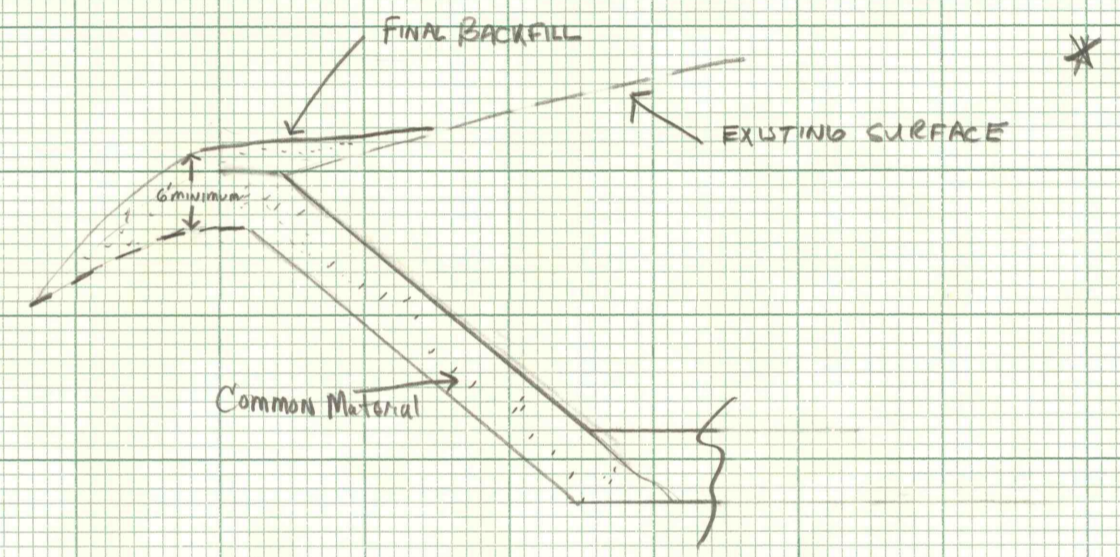

TYPICAL SECTION
(FINAL BACKFILL FOR AIRHOLE)
NOT TO SCALE

③

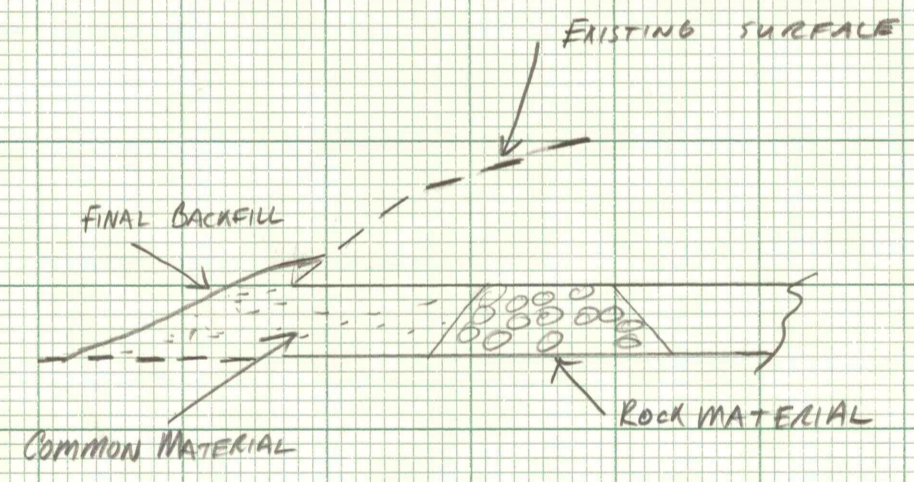

TYPICAL SECTION
(FINAL BACKFILL FOR WATER LEVEL TUNNEL)
NOT TO SCALE

*