




Ditch "D"
Sta. 0100 to Sta. 2170

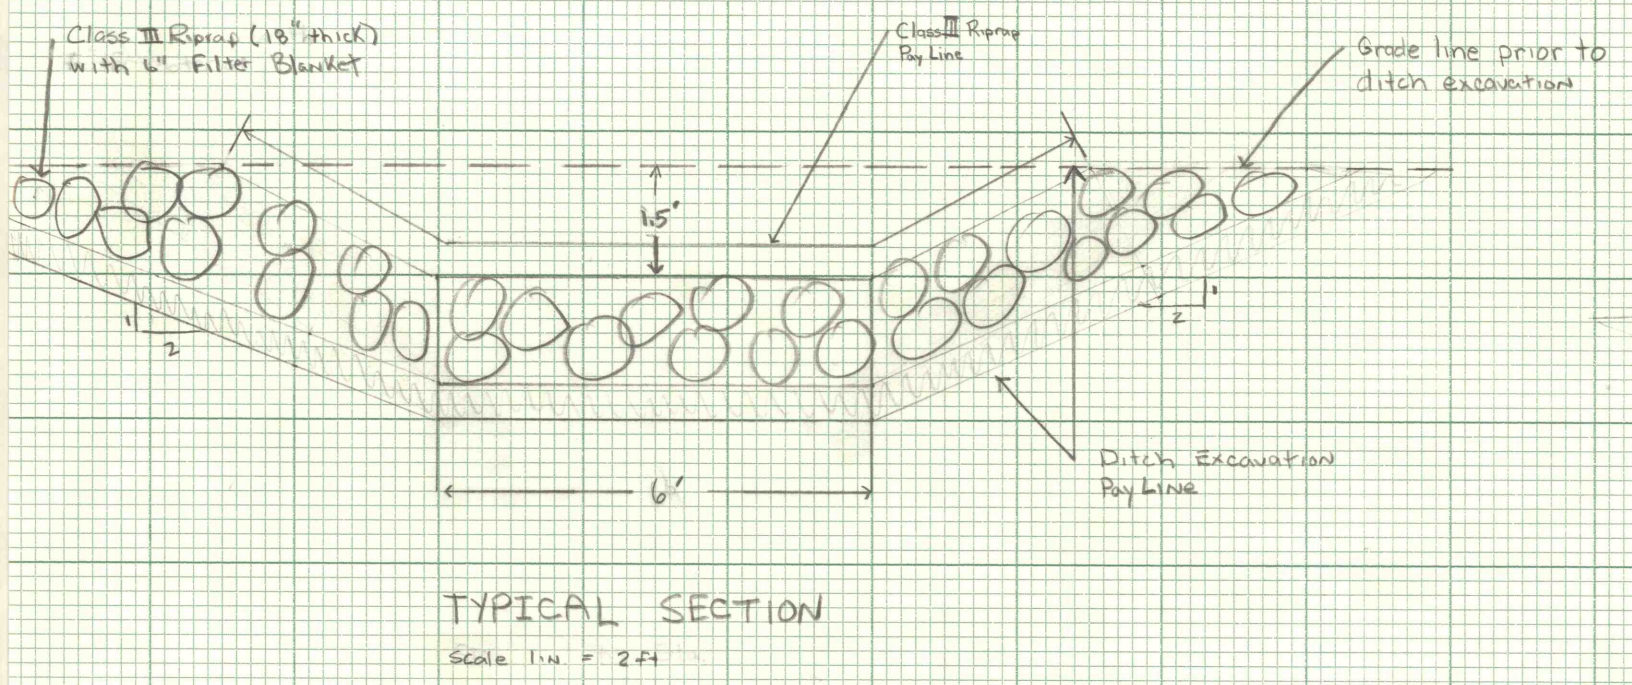


Ditch "C"
Sta. 16140 to Sta. 17180

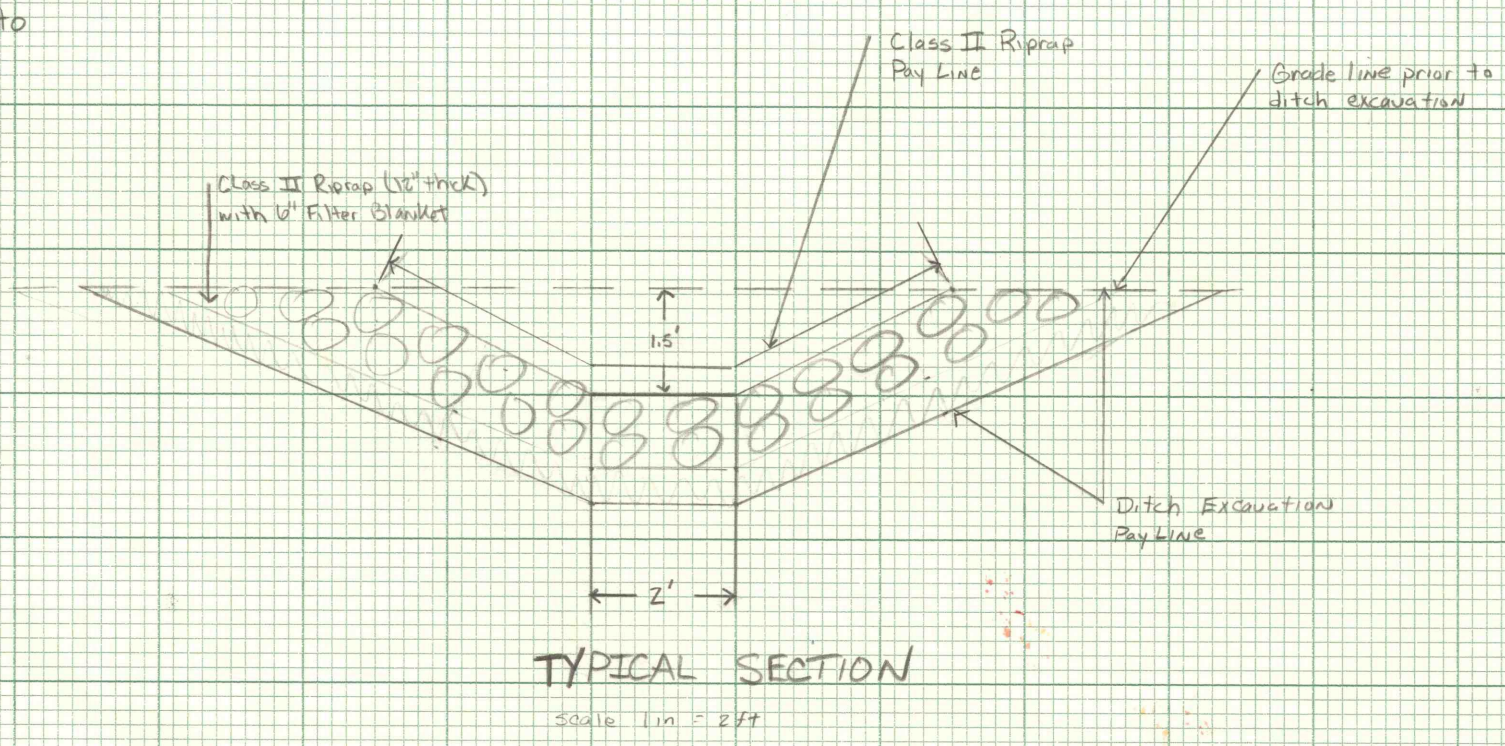

Ditch "E" with Class II Riprap
Sta. 0100 to Sta. 2145
AND
Ditch "E" with Class I Riprap
Sta. 2145 to Sta. 7115
Ditch "F" with Class I Riprap
Sta. 0100 to Sta. 1100

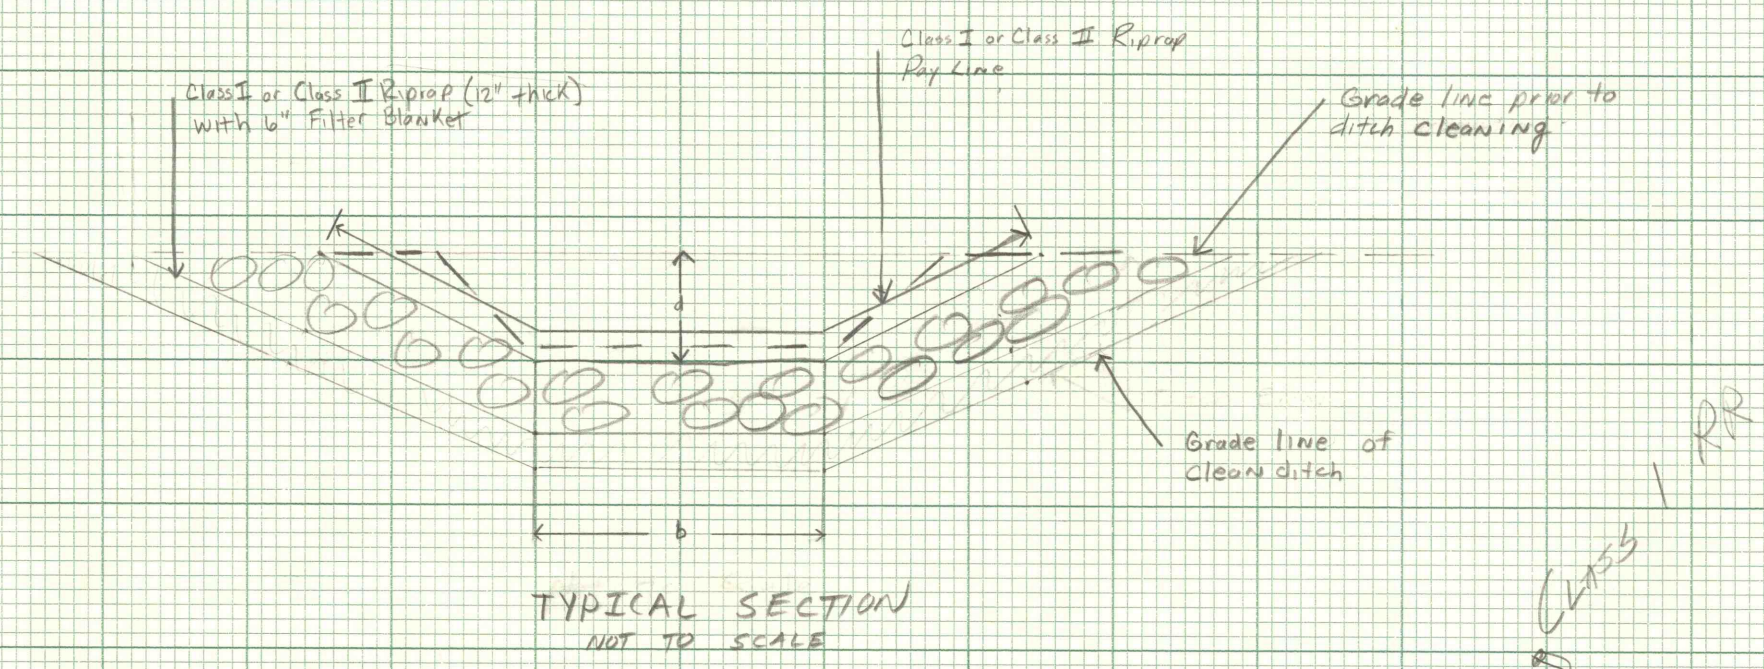

Ditch "C"
Sta. 0100 to Sta. 16140

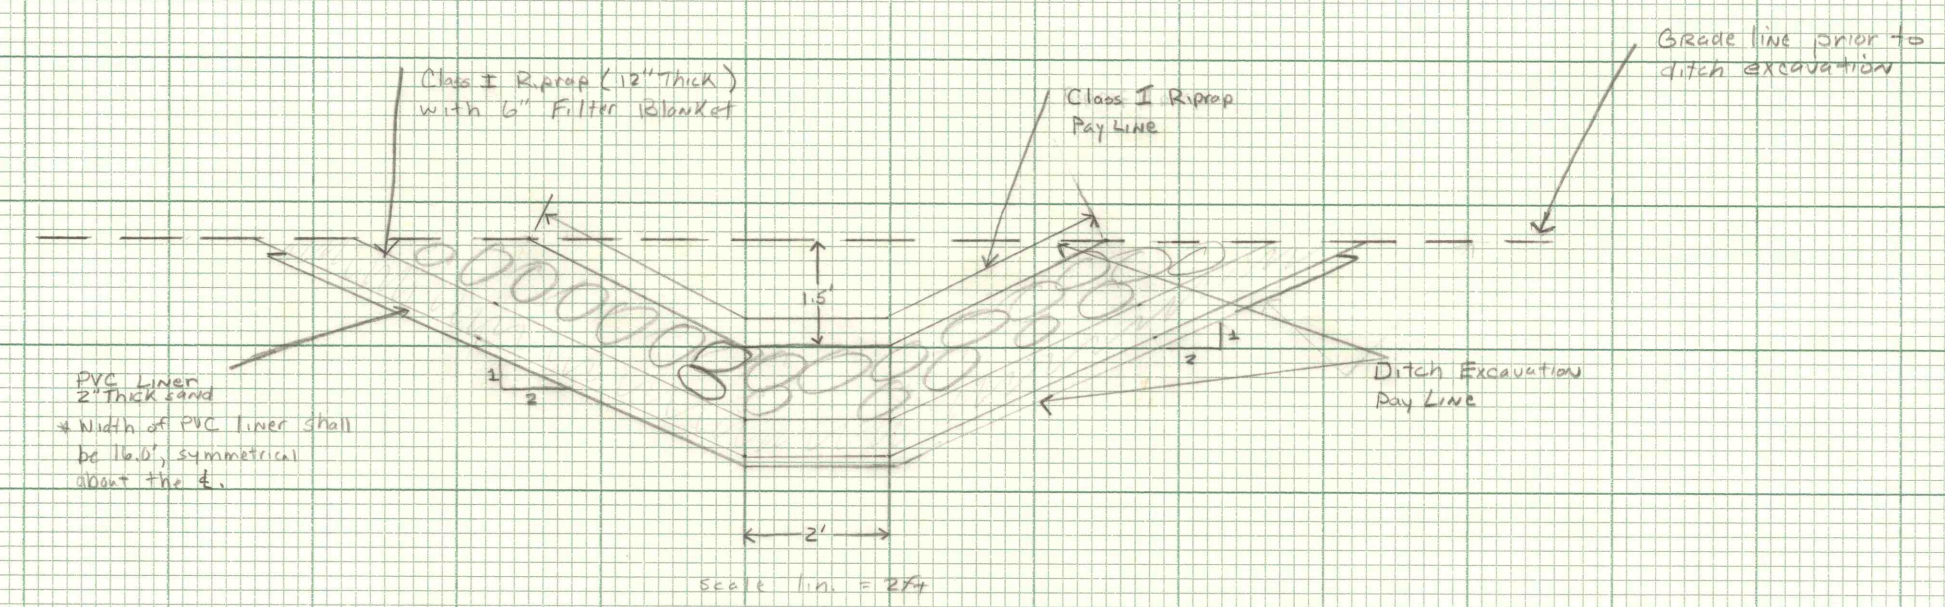

DITCH "E" WITH CLASS I RIPRAP
 DITCH "F" WITH CLASS I RIPRAP
 STA. 0100 TO STA. 1100
 STA. 2145 TO STA. 7115
 CLASS I RIPRAP