


MS DADE PARK
SCRANTON, TAYLOR
LACKAWANNA COUNTY, PA.
1:100
VENTILATION SYSTEM

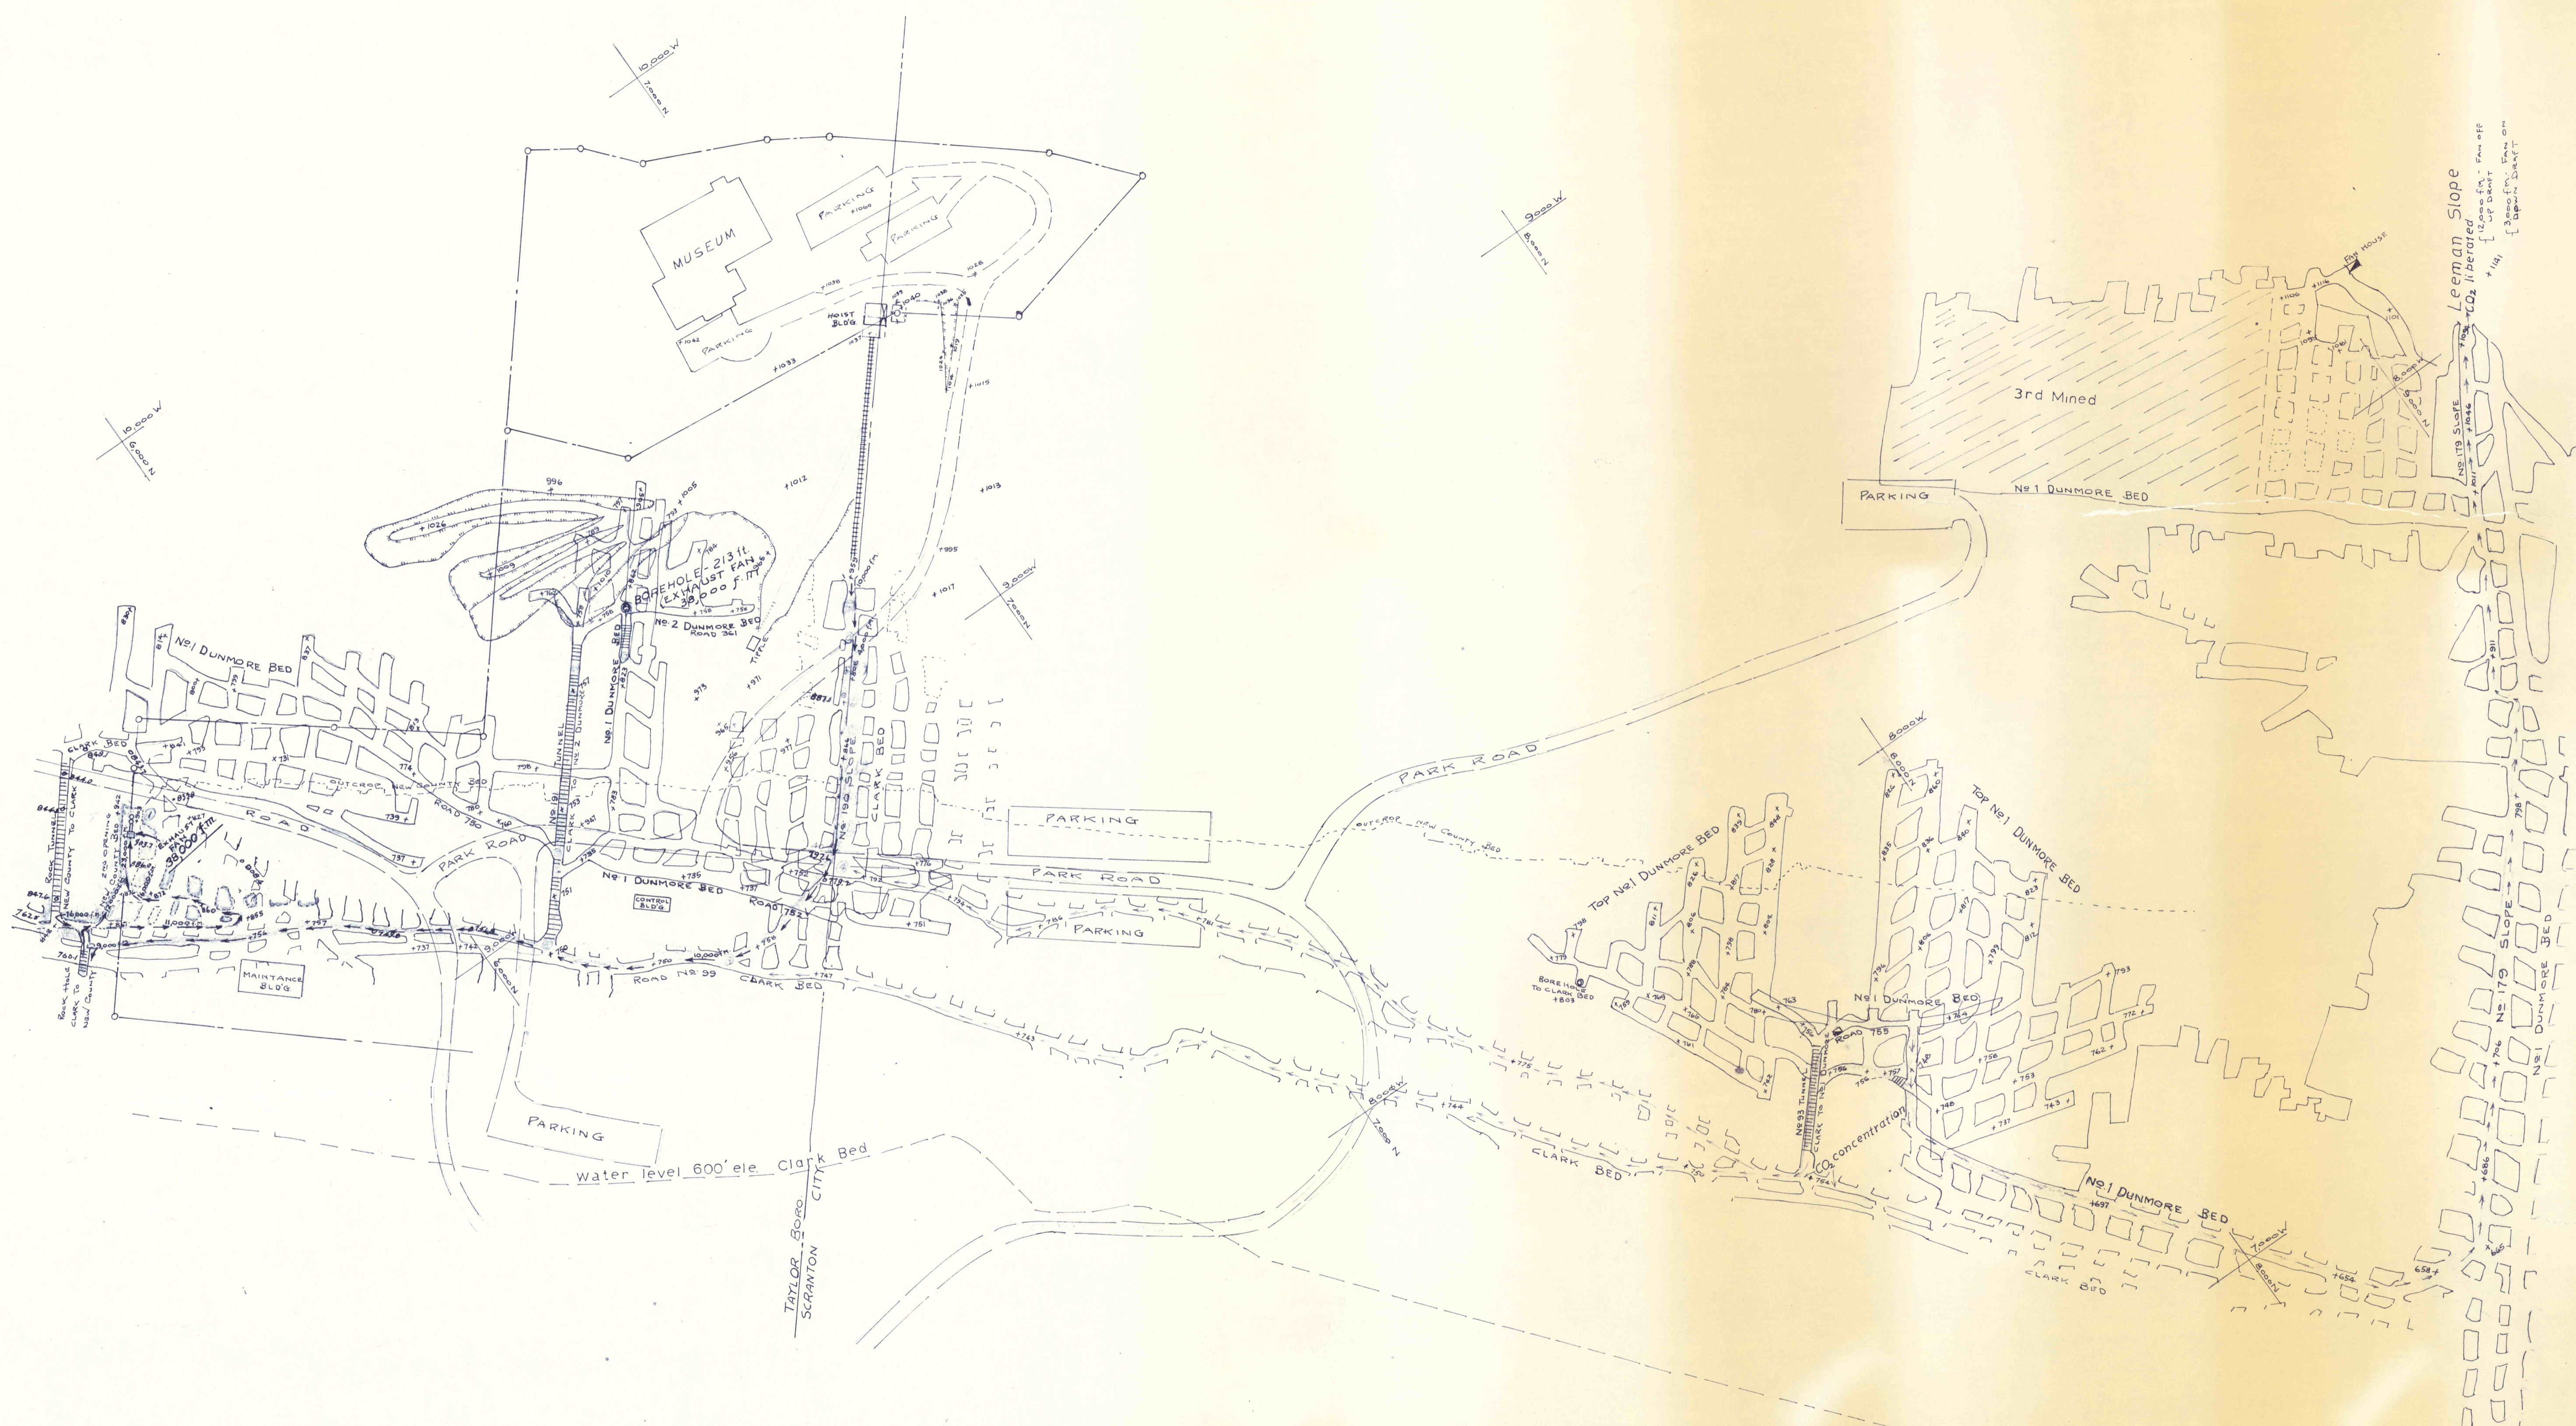

MS DADE PARK
SCRANTON, TAYLOR
LACKAWANNA COUNTY, PA.
1:100
VENTILATION SYSTEM

VENTILATION SYSTEM
NO. 190 SLOPE

MS DADE PARK
SCRANTON, TAYLOR
LACKAWANNA COUNTY, PA.
ALL-BED MAP
CLARK BED, TOP NO. 1 DUNMORE BED,
NO. 1 DUNMORE BED, NO. 2 DUNMORE BED
SCALE 1"=100' R.L.B.
U.S.G.M.

Leeman Slope
