

CHURCH


SCALE 1" = 100'

STEVENSON AND KNIGHT — ENGINEERS		
ORDER No. 1200	P. No.	
MADE BY C.S.H.	FIELD BOOK	
DATE	PAGE	
DRAWN BY C.S.H.	FILE	
DIME	DEED BOOK	PAGE
SCALE		

Sta 266

64'

SECTION TAKEN FROM THE GEOLGICAL SURVEY. SECTION AT VON STORCH SHAFIT.

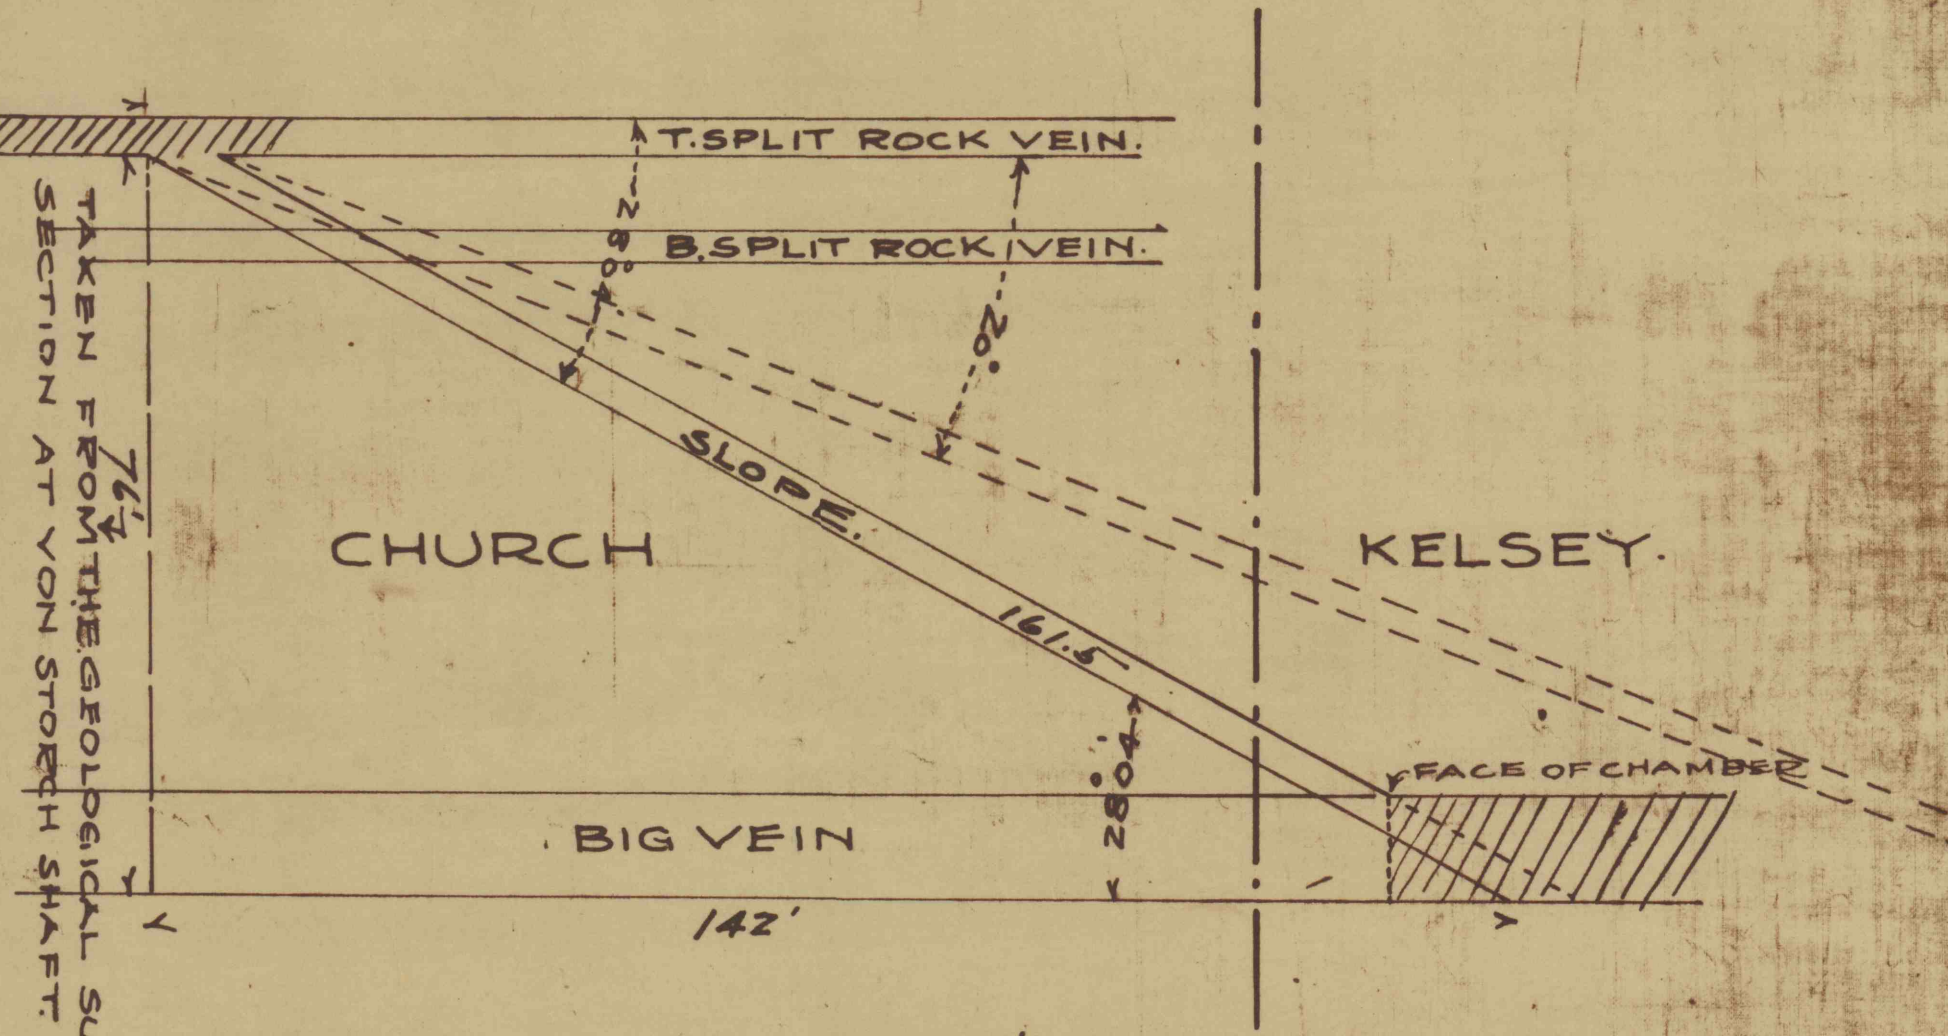

CHURCH

KELSEY.

BIG VEIN

142'

SCALE 1" = 20'

FACE OF CHAMBER