



SCALE 1"=100'

DATUM +500'

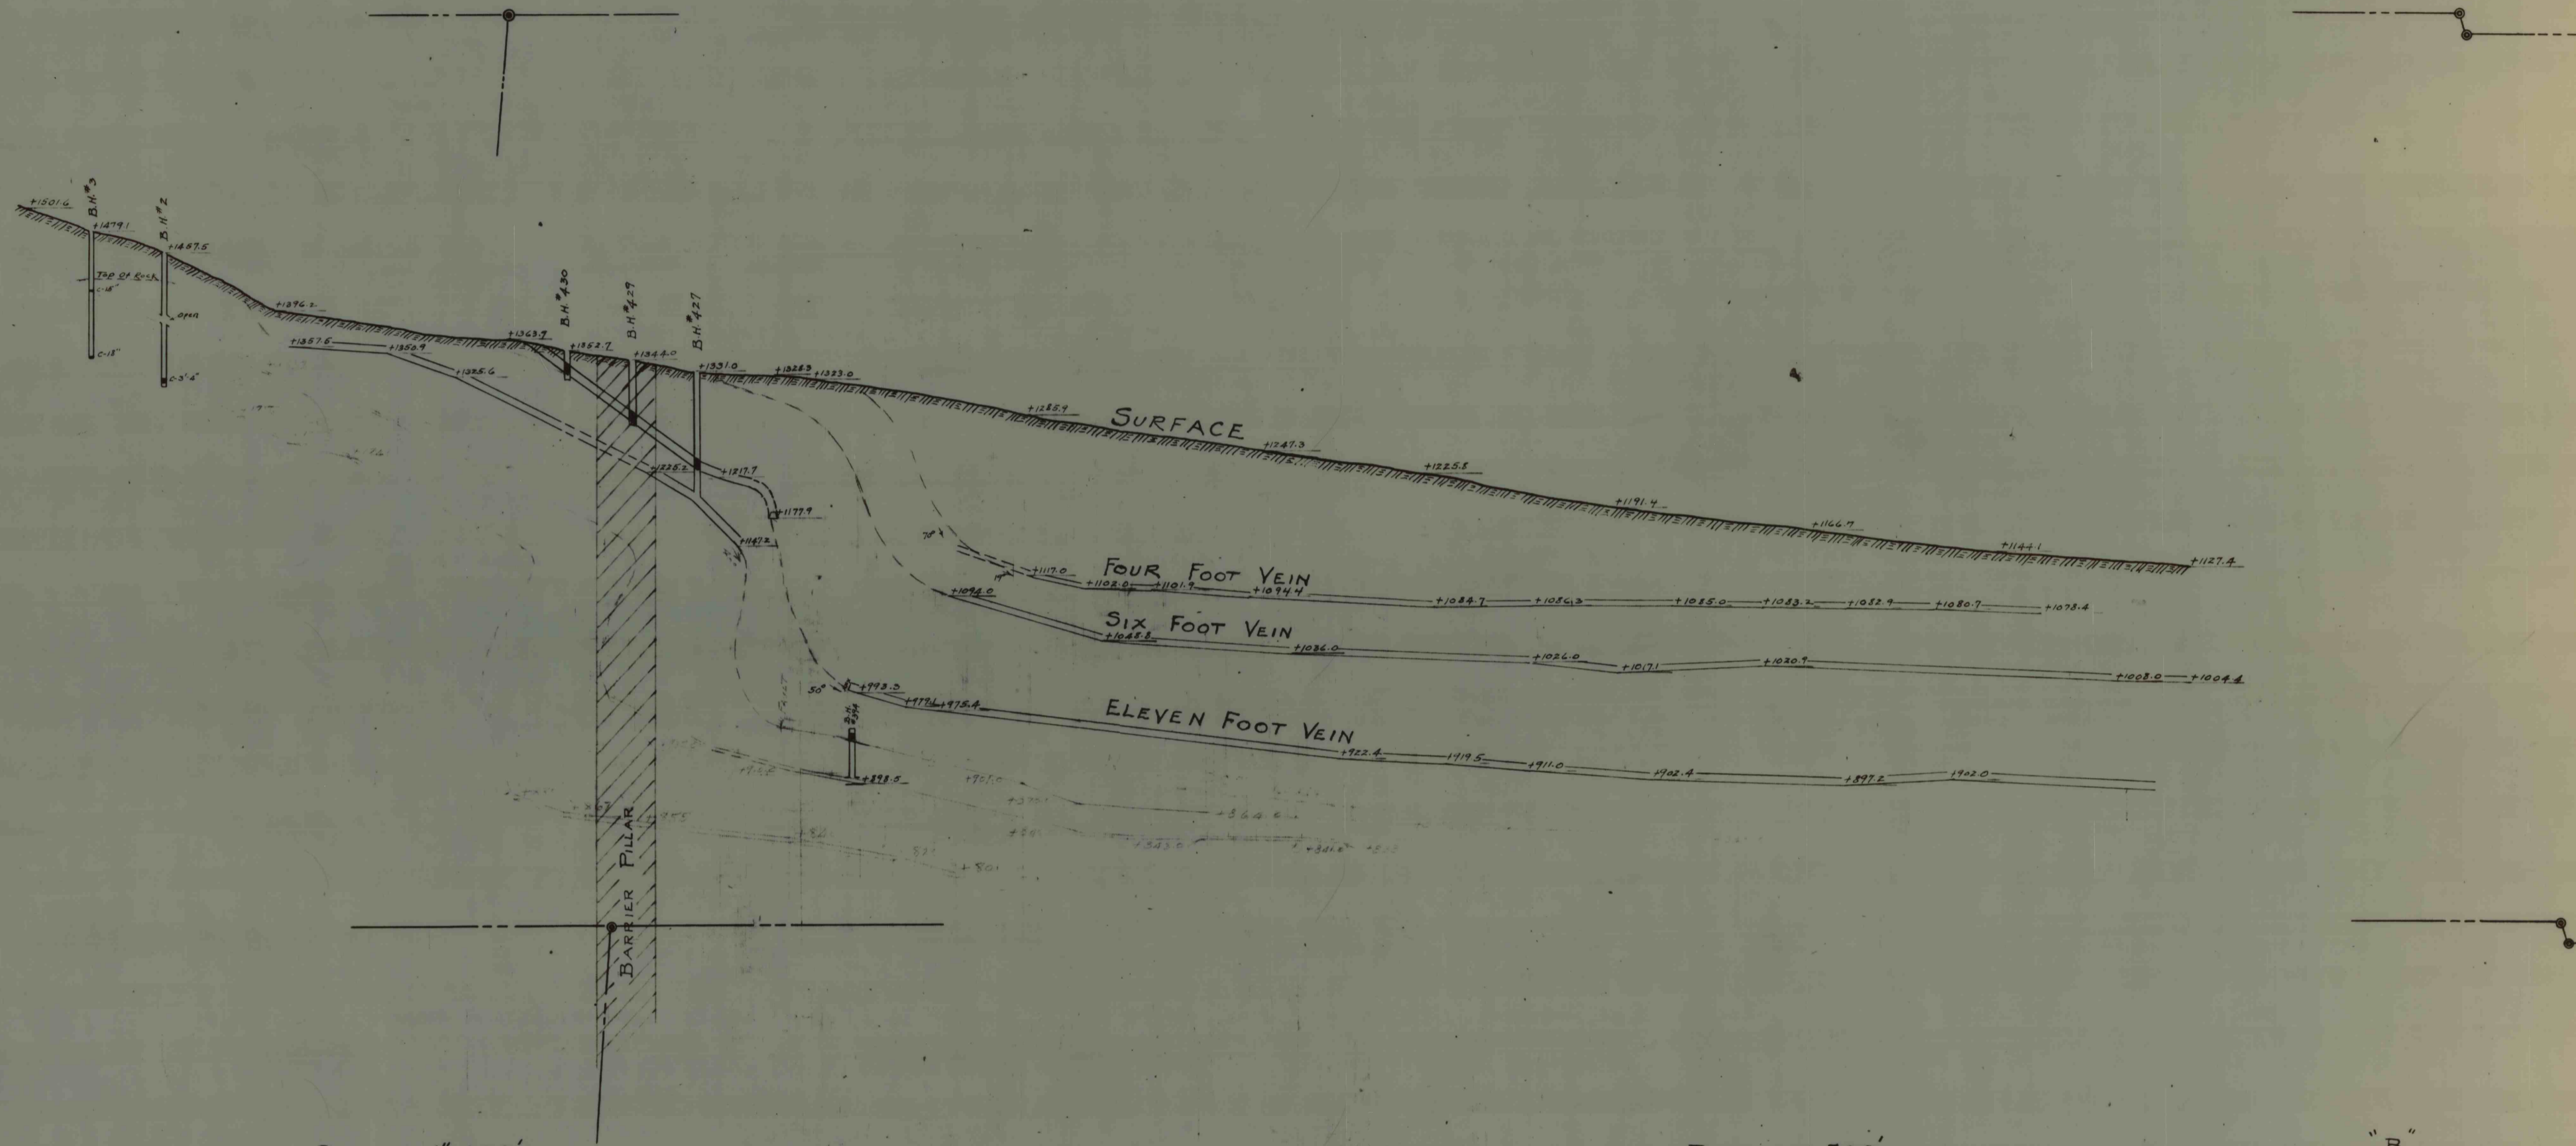

SCALE 1"=100'

DATUM +500'

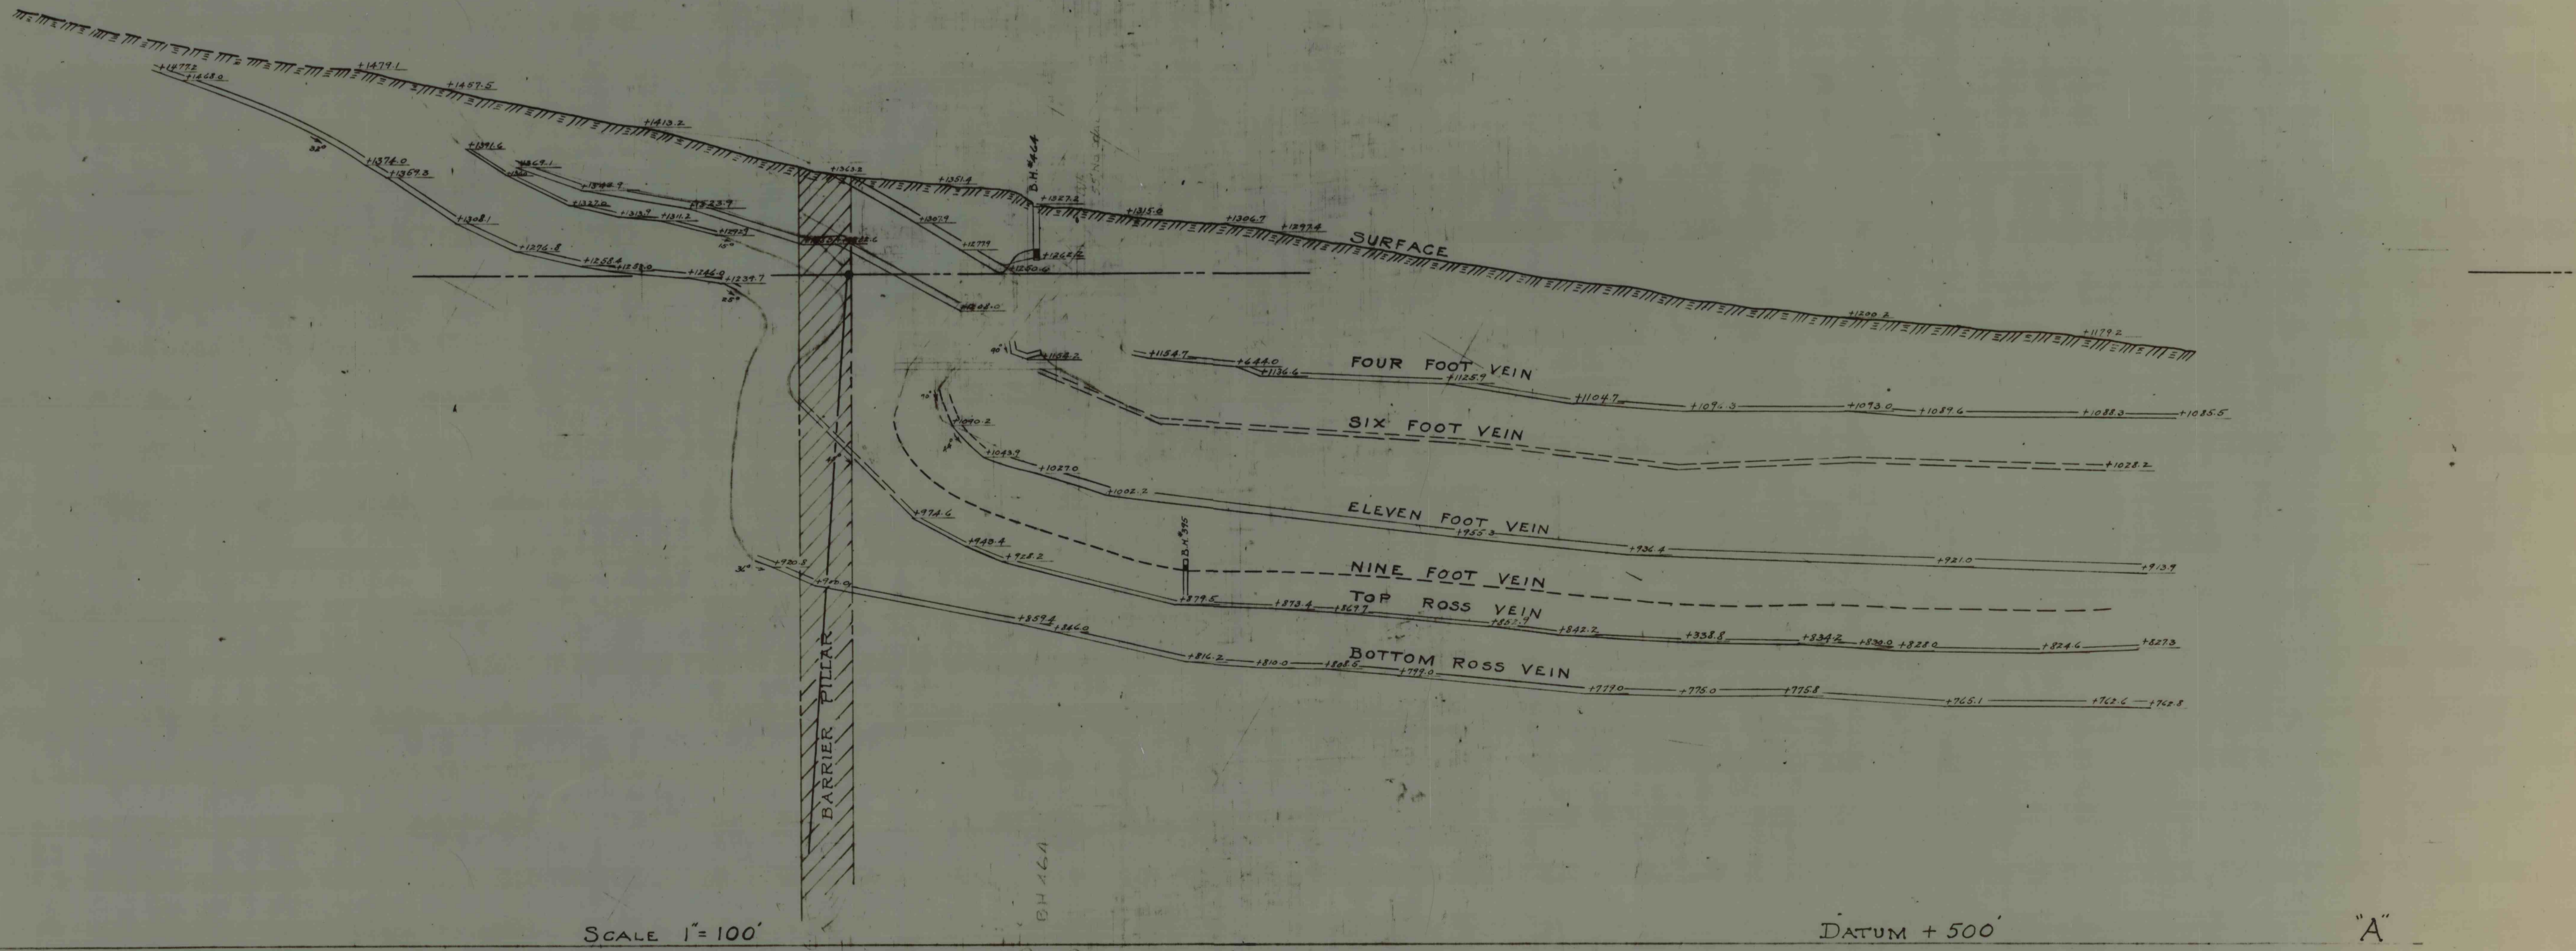

SCALE 1"=100'

DATUM +500'

CROSS SECTIONS THRU BARK BATH

CL-PC