


Curve No. 2
 P.I. - 26+53
 Δ - 3° 13'
 R - 2000'
 T - 56.16'
 L - 112.28'

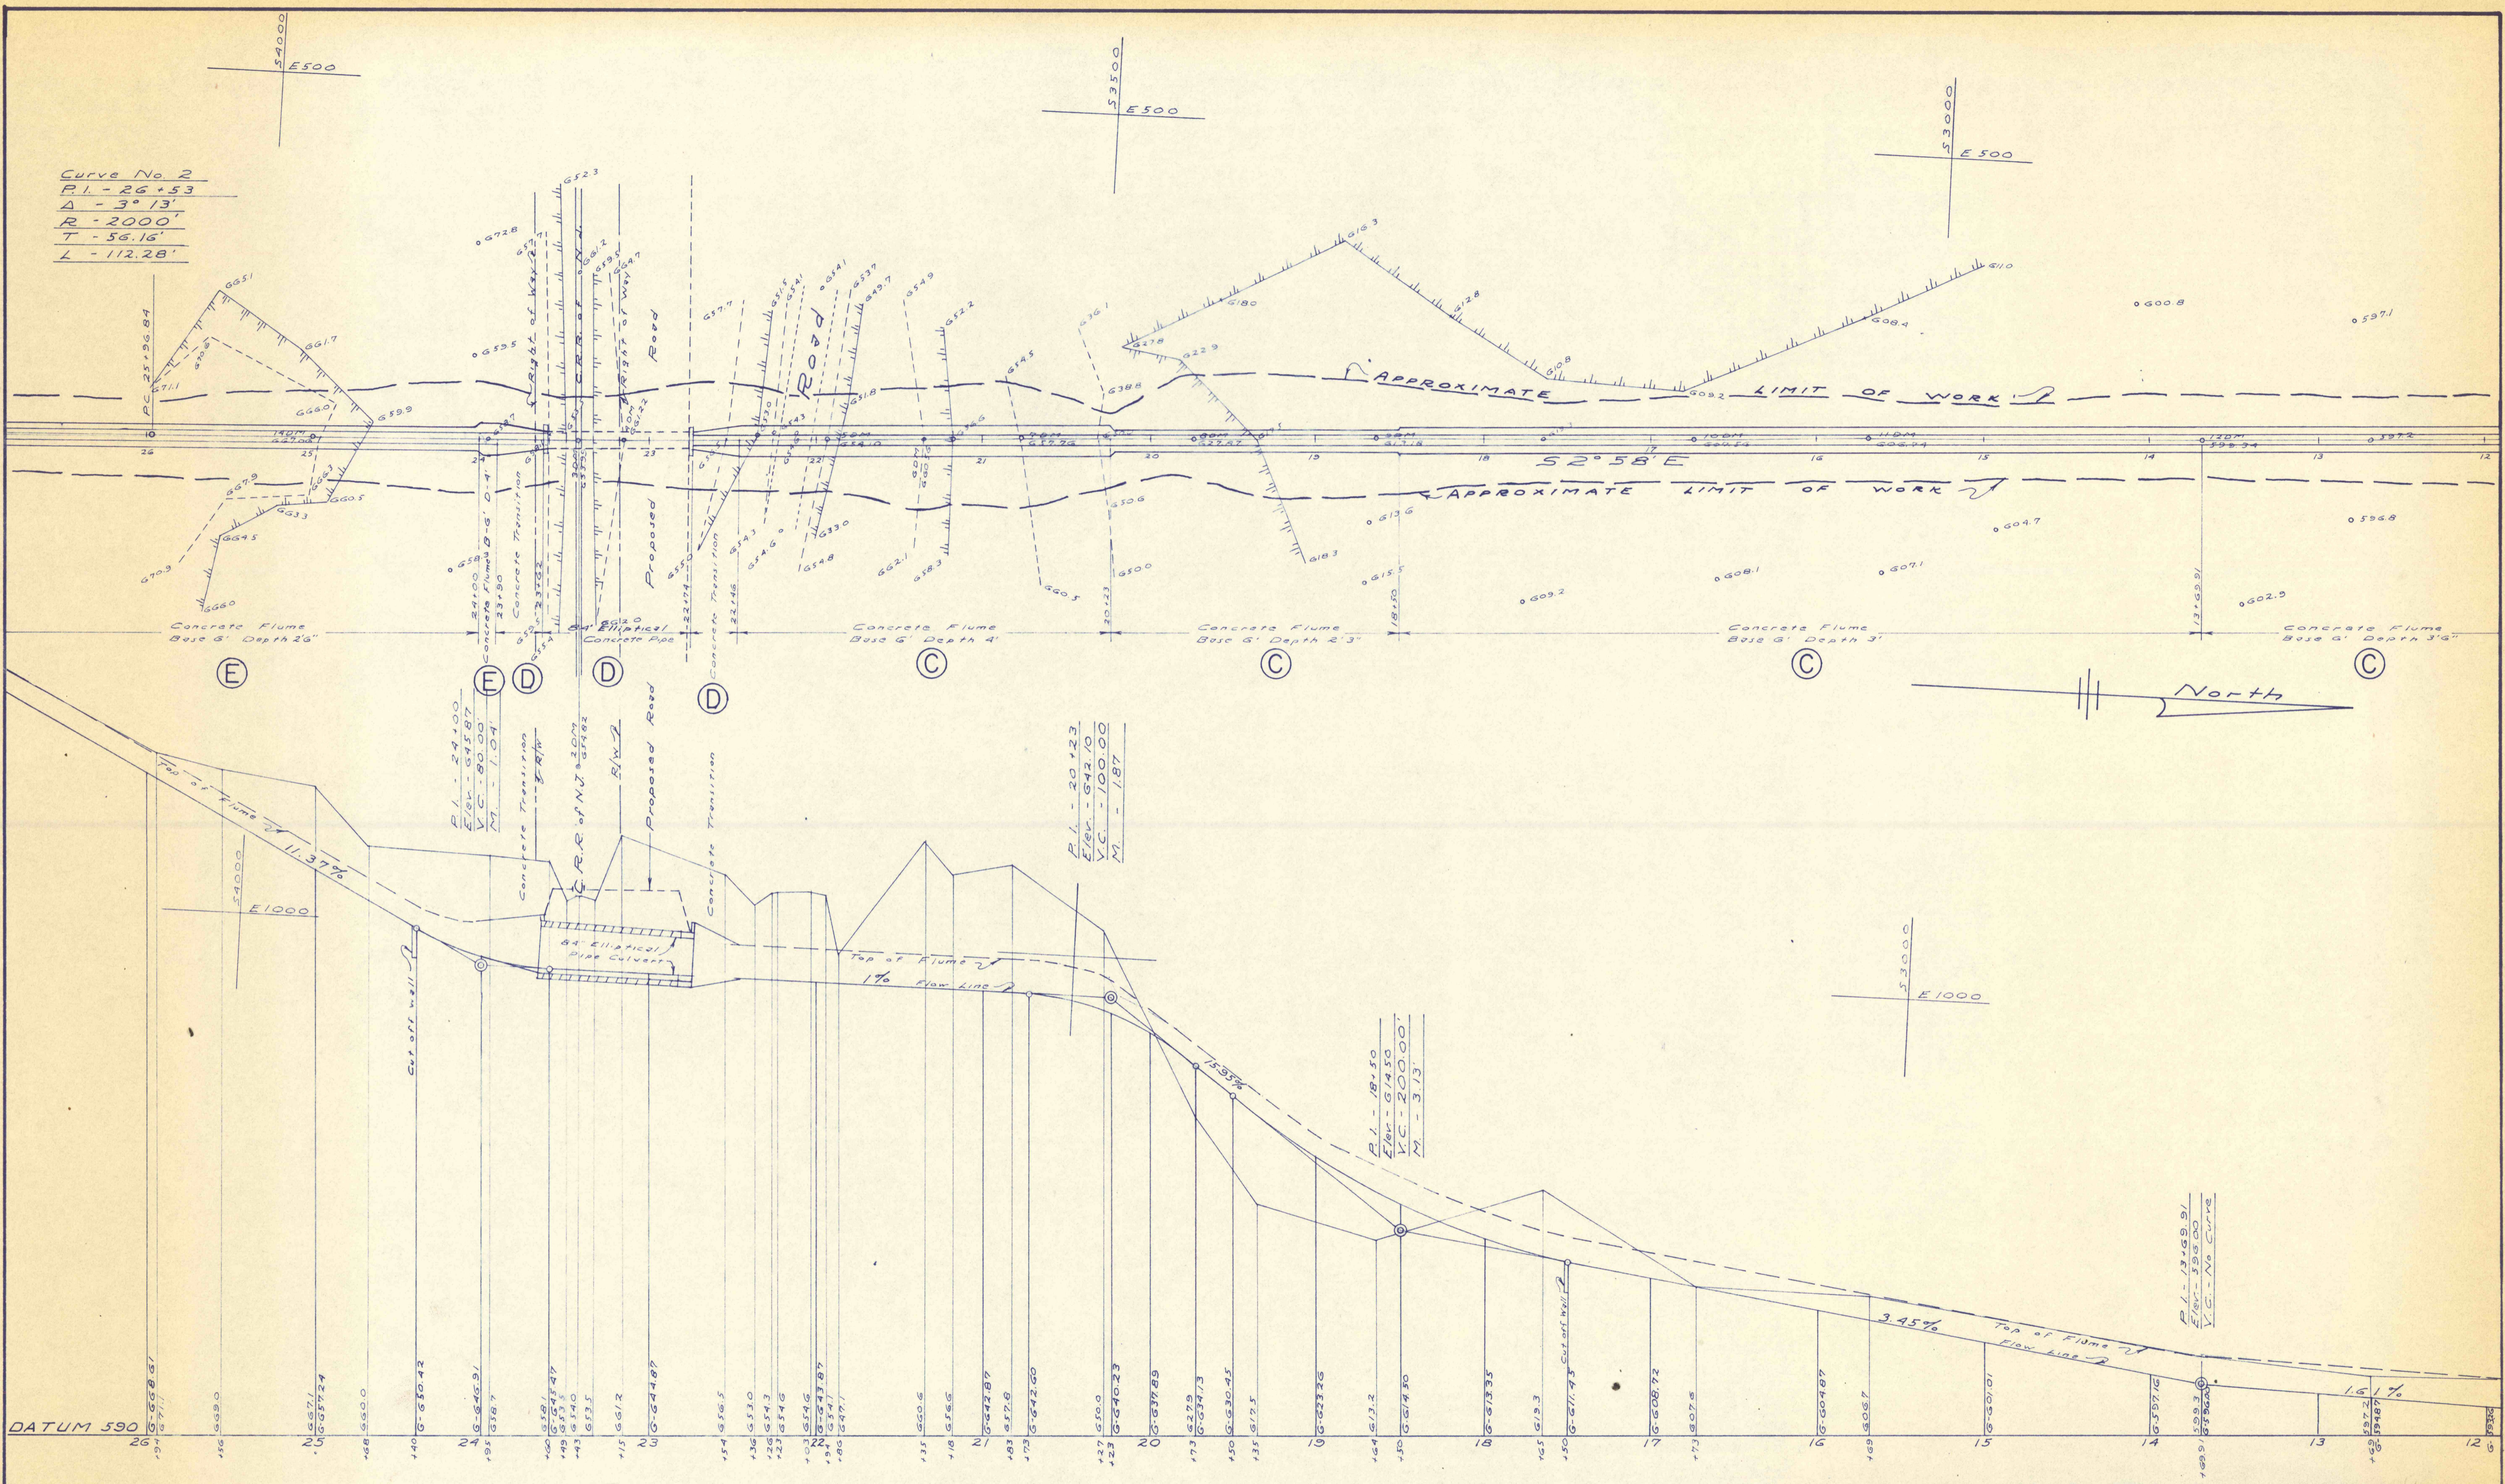

26	156	140	130	120	110	100	90	80	70	60	50	40	30	20	10	0
6558.57	6559.0	6571	6572.4	6500	6504.2	6469.1	6387	6301	6215	6129	6043	6057	6071	6085	6099	6113

MAIN BRANCH SCALE: HOR. 1" = 50'
 VERT. 1" = 10'

STATE-FEDERAL MINE WATER CONTROL PROJECT NO. —
 ESPY CREEK CHANNEL IMPROVEMENTS
 NANTICOKE CITY, HANOVER & NEWPORT TWPS., LUZ. CO., PA.
 PENNA. DEPT. OF ENVIRONMENTAL RESOURCES
 SCALE: As noted JANUARY 1971
 Drawing No. 2 2 of 15