



06093

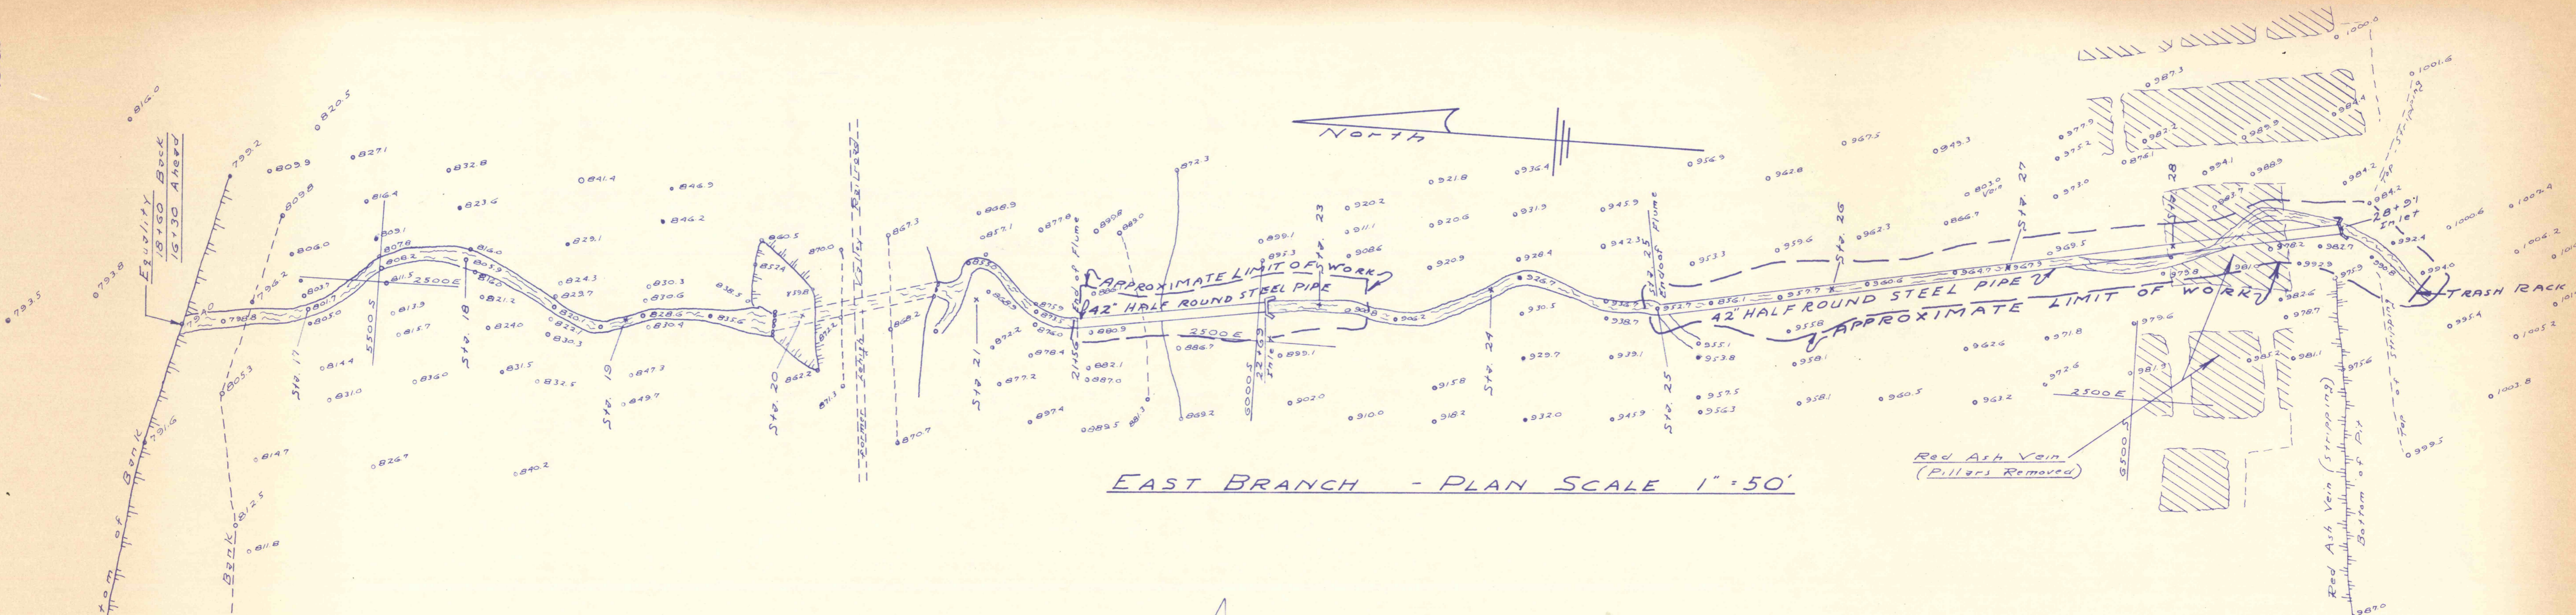

EAST BRANCH - PLAN SCALE 1" = 50'

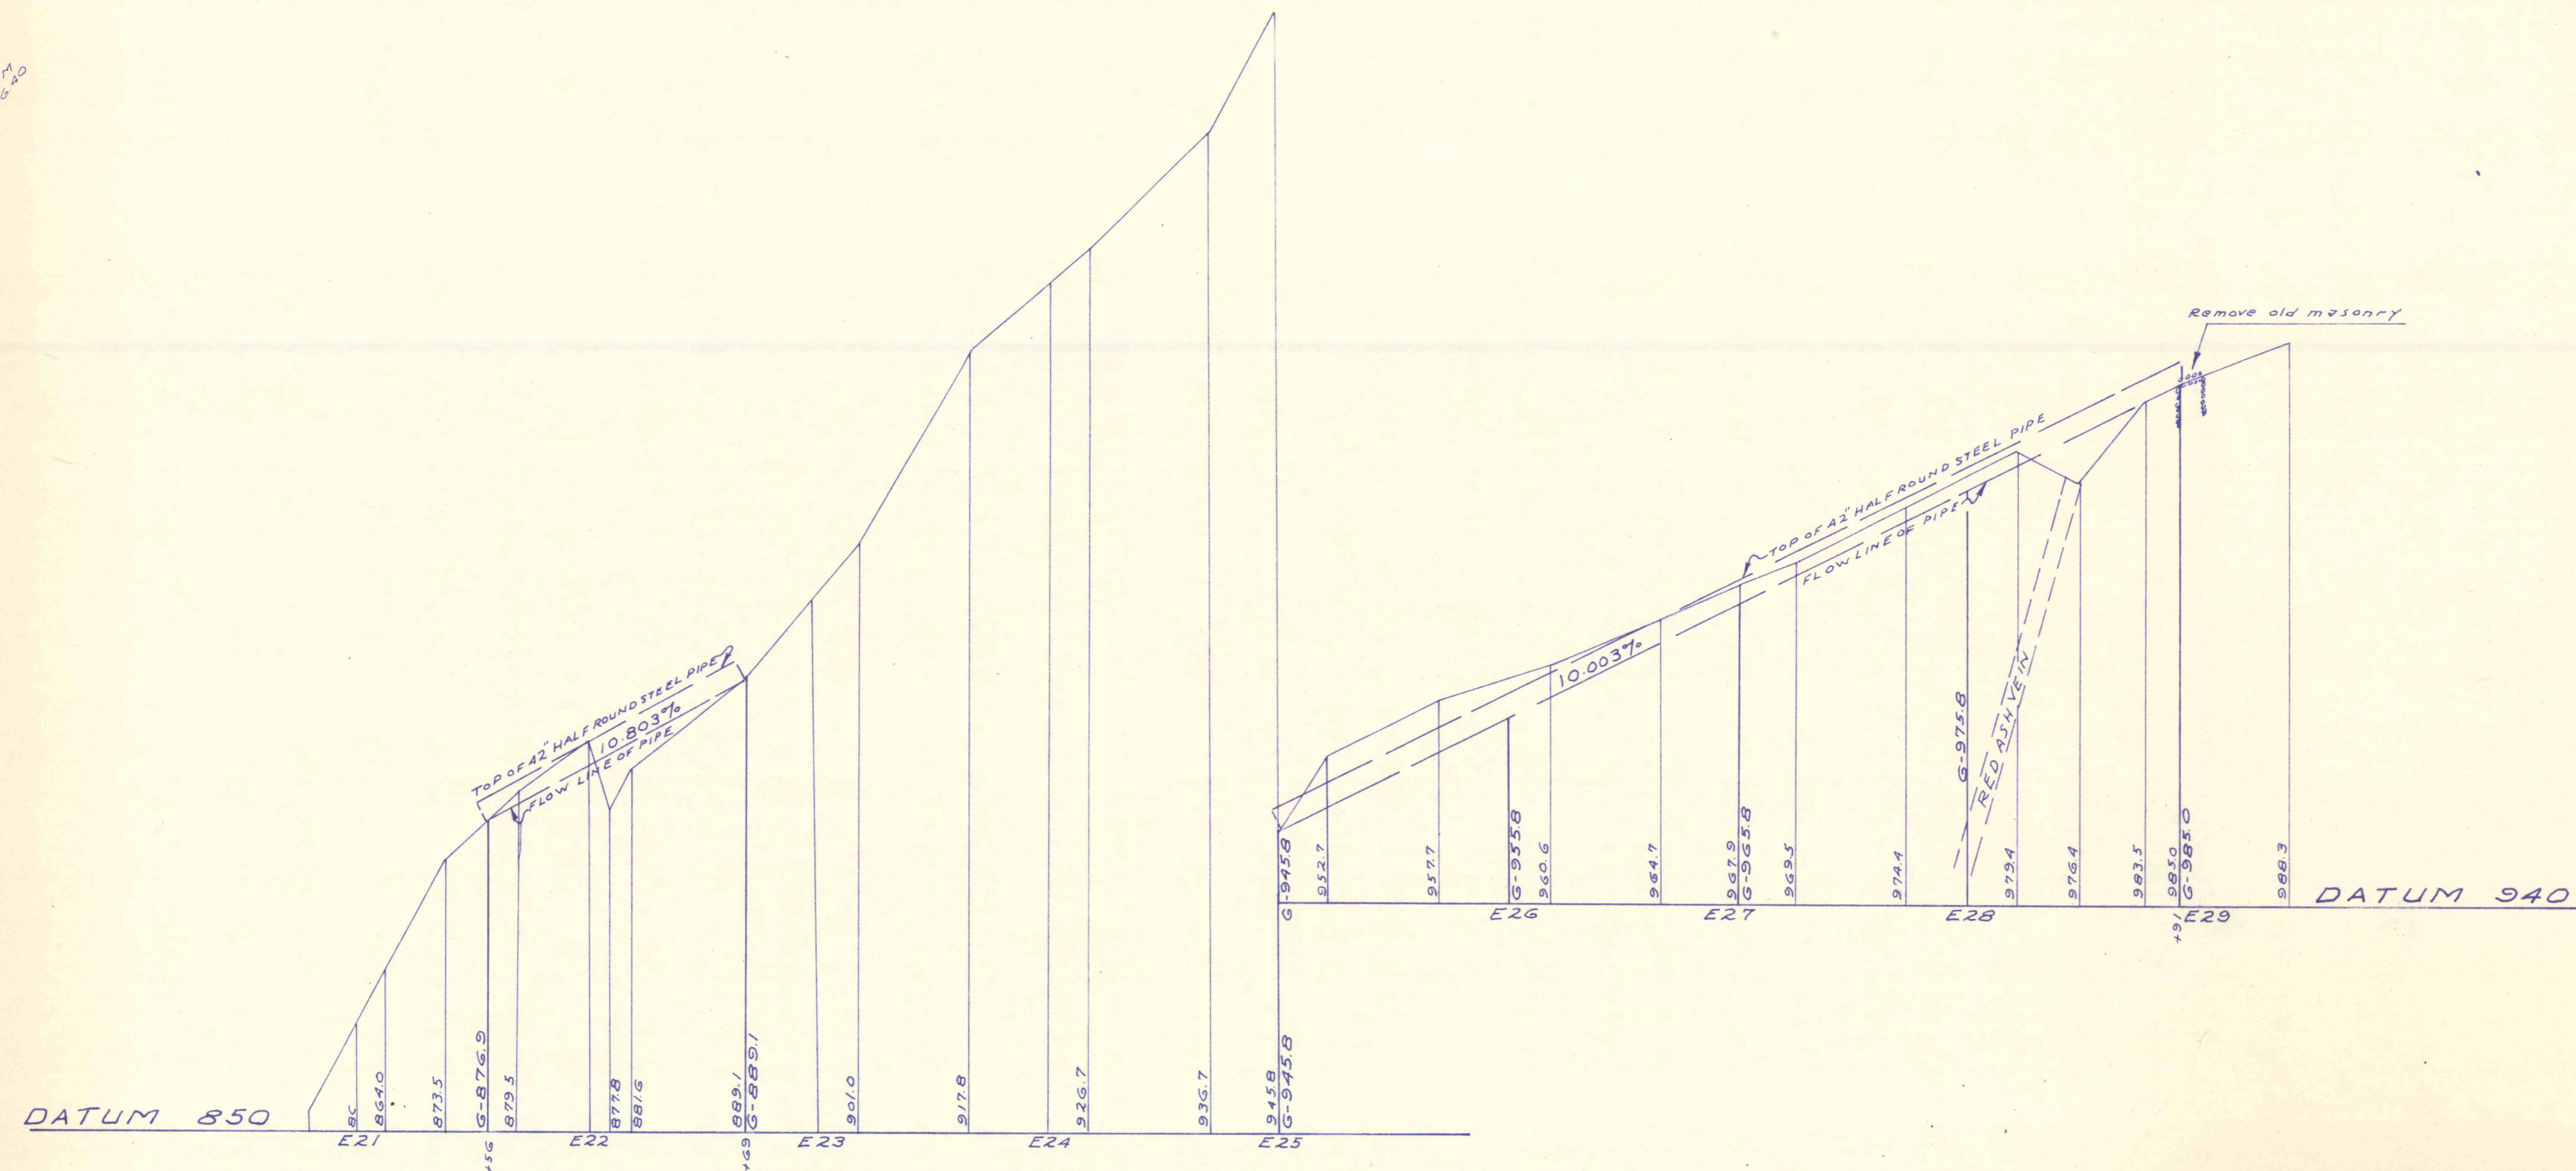

EAST BRANCH  
PROFILE ALONG  $\phi$  OF 42" HALF ROUND STEEL PIPE-LOOKING EAST. SCALE: HOR. 1"=50' VERT. 1"=10'

STATE-FEDERAL MINE WATER CONTROL PROJECT NO. \_\_\_  
 ESPY CREEK CHANNEL IMPROVEMENTS  
 NANTICOKE CITY, HANOVER & NEWPORT TWPS., LUZ. CO., PA.  
 PENNA. DEPT. OF ENVIRONMENTAL RESOURCES  
 SCALE: As noted  
 JANUARY 1971  
 Drawing No. 5  
 5 of 15